


DIST	COUNTY	ROUTE	POST MILES TOTAL PROJECT	SHEET No.	TOTAL SHEETS
03	Pla	65	R11.9/R24.1		

REGISTERED CIVIL ENGINEER DATE \_\_\_\_\_


PLANS APPROVAL DATE \_\_\_\_\_

THE STATE OF CALIFORNIA OR ITS OFFICERS OR AGENTS SHALL NOT BE RESPONSIBLE FOR THE ACCURACY OR COMPLETENESS OF SCANNED COPIES OF THIS PLAN SHEET.



**NOTE:**

FOR ACCURATE RIGHT OF WAY DATA, CONTACT RIGHT OF WAY ENGINEERING AT THE DISTRICT OFFICE.

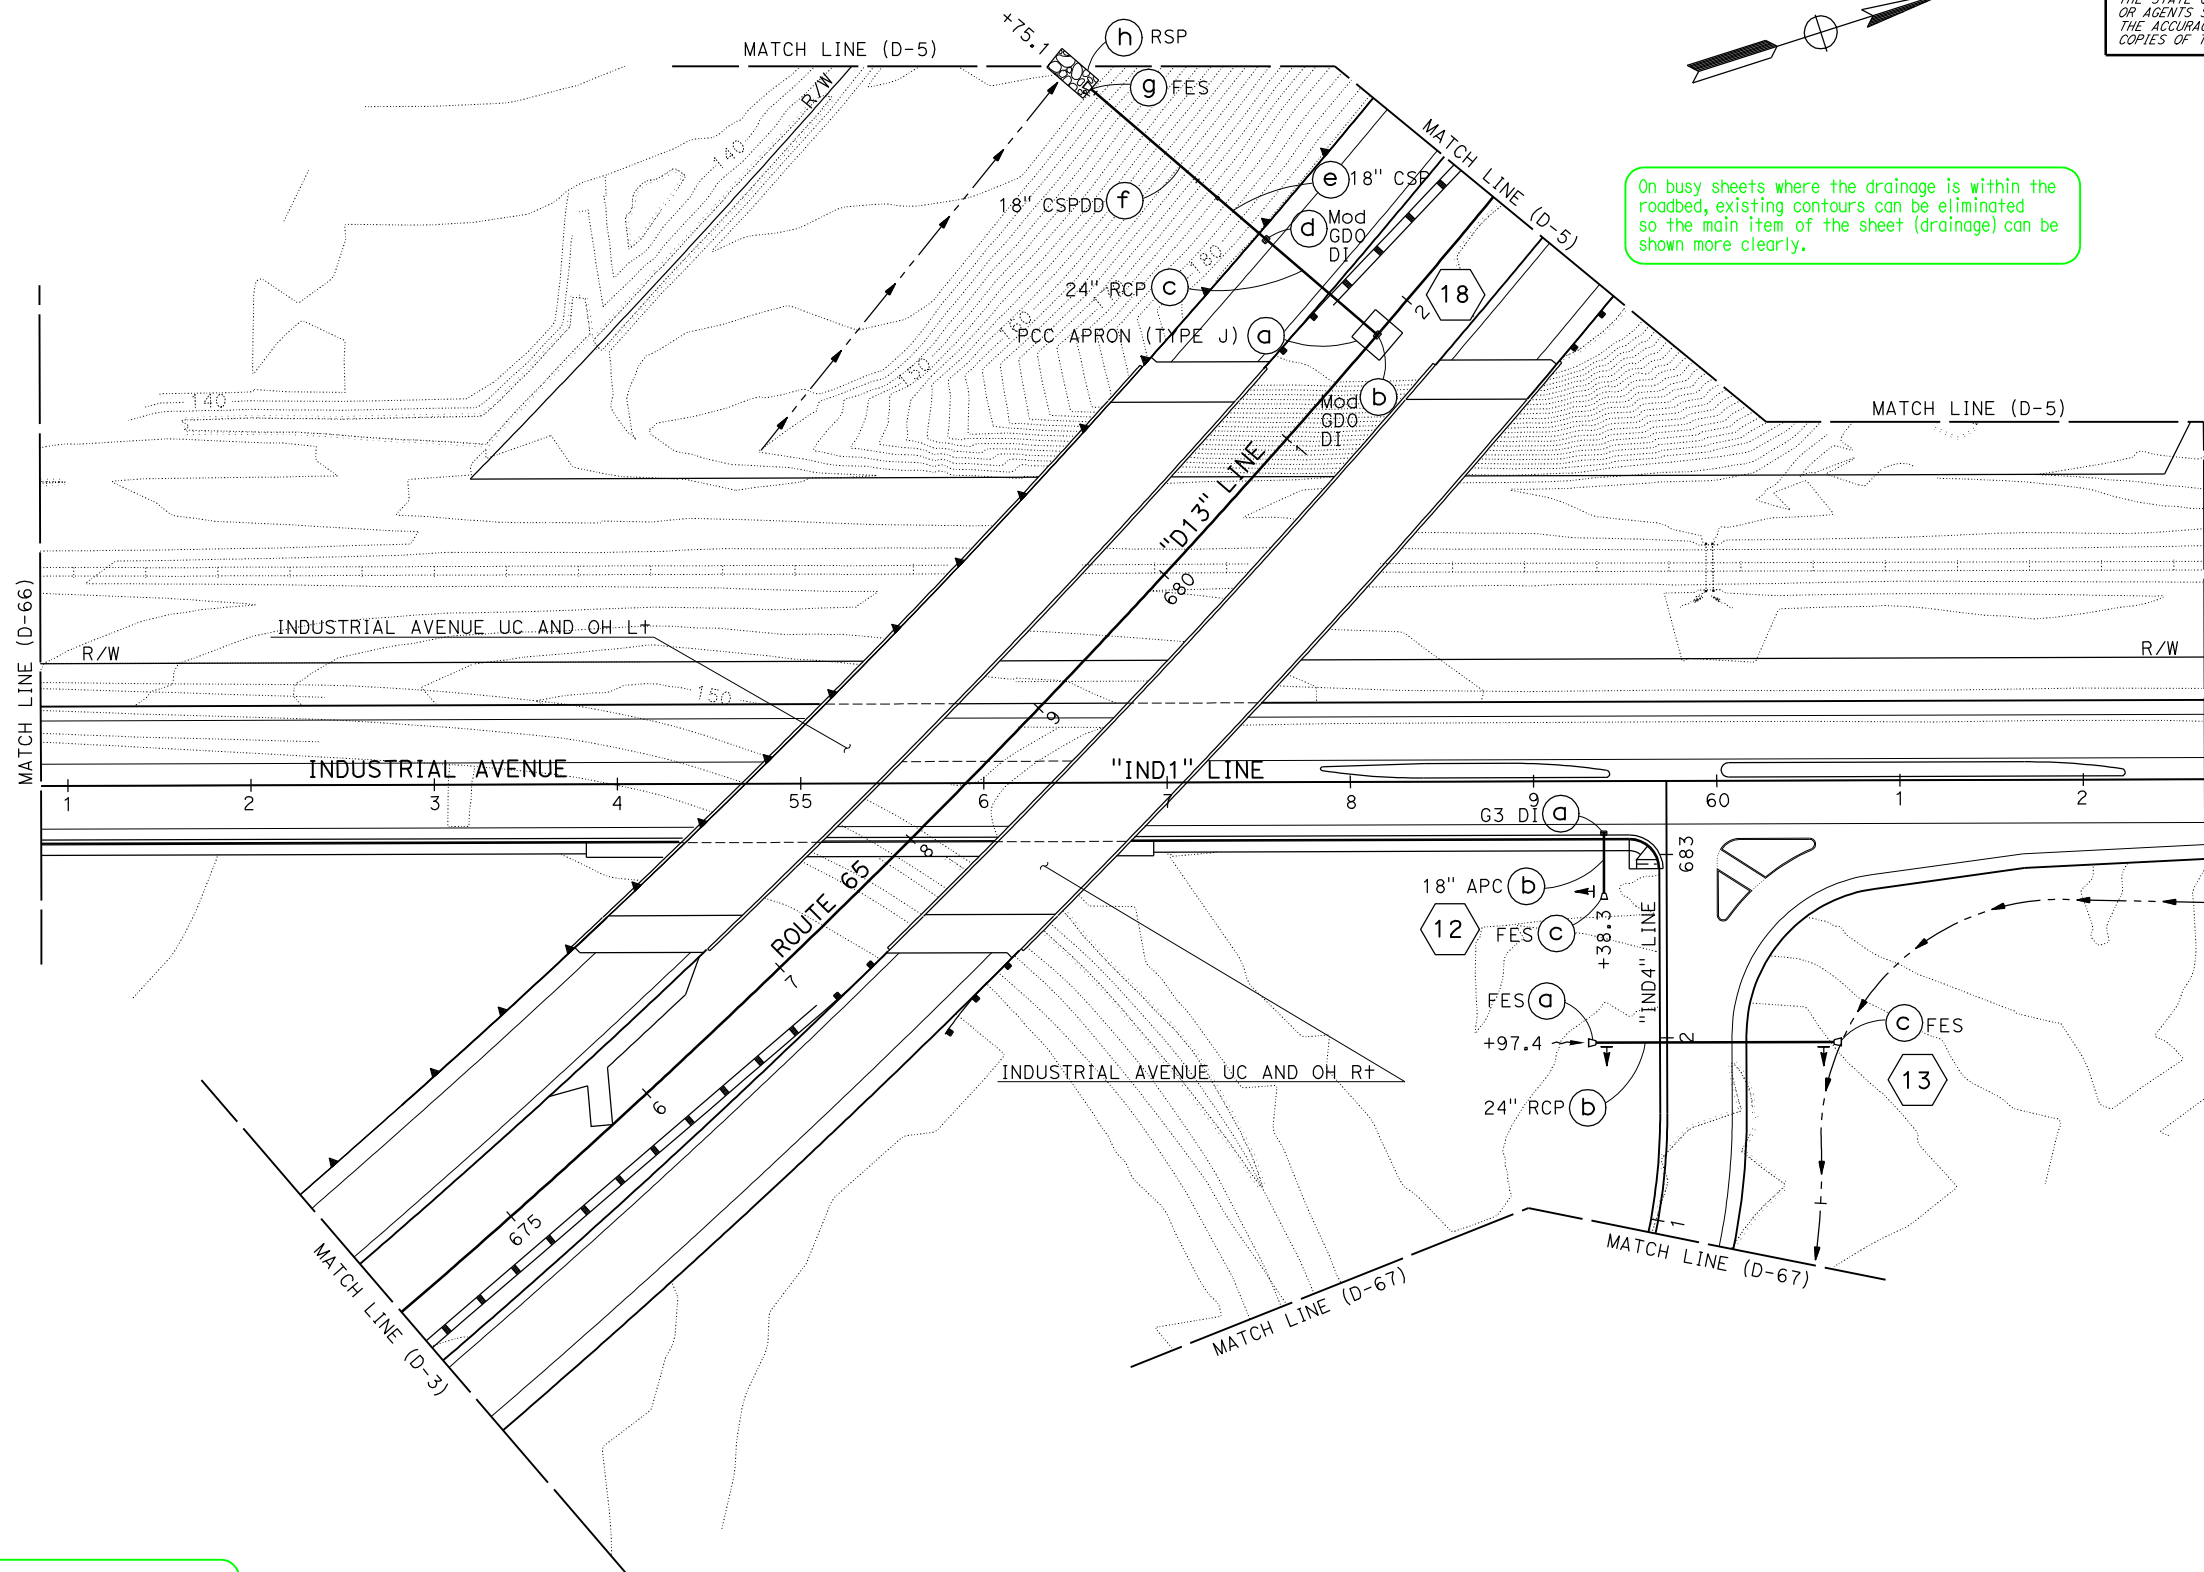


On busy sheets where the drainage is within the roadbed, existing contours can be eliminated so the main item of the sheet (drainage) can be shown more clearly.

THIS EXAMPLE IS ONE OF MANY EXAMPLES OF THE VARIOUS TYPES OF PROJECT PLAN SHEETS FROM THE SAME CONSTRUCTION PROJECT, "ROUTE 65 BYPASS PROJECT."

**DRAINAGE PLAN SHEET, EXAMPLE "65 D-4"**

**DRAINAGE PLAN**  
SCALE: 1" = 50'  
**D-4**

APPROVED FOR DRAINAGE WORK ONLY

 

UNIT 0000

PROJECT NUMBER & PHASE

0000000001

STATE OF CALIFORNIA - DEPARTMENT OF TRANSPORTATION <b>Caltrans</b>	FUNCTIONAL SUPERVISOR	CHECKED BY	DESIGNED BY	REVISOR