

DIST	COUNTY	ROUTE	POST MILES TOTAL PROJECT	SHEET No.	TOTAL SHEETS

LICENSED LANDSCAPE ARCHITECT


PLANS APPROVAL DATE

THE STATE OF CALIFORNIA OR ITS OFFICERS OR AGENTS SHALL NOT BE RESPONSIBLE FOR THE ACCURACY OR COMPLETENESS OF SCANNED COPIES OF THIS PLAN SHEET.

**GENERAL**  
 Use for projects that include erosion control (EC) plan sheets and EC area quantities are called out on the EC plan sheets.

**NOTE:**  
 FOR ACCURATE RIGHT OF WAY DATA, CONTACT RIGHT OF WAY ENGINEERING AT THE DISTRICT OFFICE.

**LEGEND**

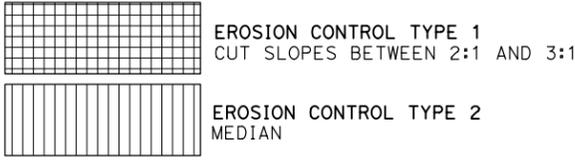


LEGEND: Show pattern for each Erosion Control Type. Designer may list the applicable items for each type as shown on the ECL sheet. Additional information regarding applicable conditions may be included.


EROSION CONTROL AREA/TYPE CALLOUTS: Call out EC type and applicable quantities for each contiguously delineated area. If the delineation of an area is split by a matchline, call out and quantify the portion on each side of the matchline separately.

Multiple bid items and their quantities may be included for each Erosion Control Type callout. However, this may result in a great amount of redundancy. For this example, four of five bid items associated with EC Type 2 have SQFT units, so the callout would repeat the same SQFT quantity for each of four bid items listed.

EC TYPE 2  
 COMPOST 32 CY  
 STRAW 10,582 SQFT  
 INCORPORATE MATERIALS 10,582 SQFT  
 HYDROSEED 10,582 SQFT  
 HYDROMULCH 10,582 SQFT

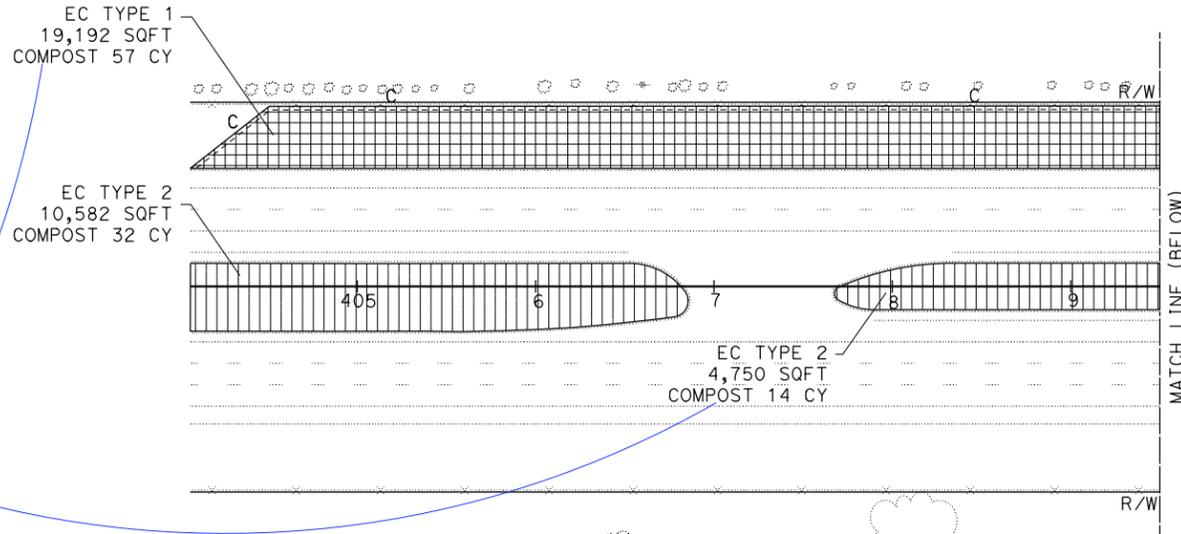

STAND-ALONE EROSION CONTROL ITEM CALLOUTS: These are items not associated with an Erosion Control Type. In this example, the item is not applicable throughout the entire area designated for the Type. Alternatively, the item may be placed in a location that is separate from any Erosion Control Type. Include the item quantity with the stand-alone erosion control item callout.

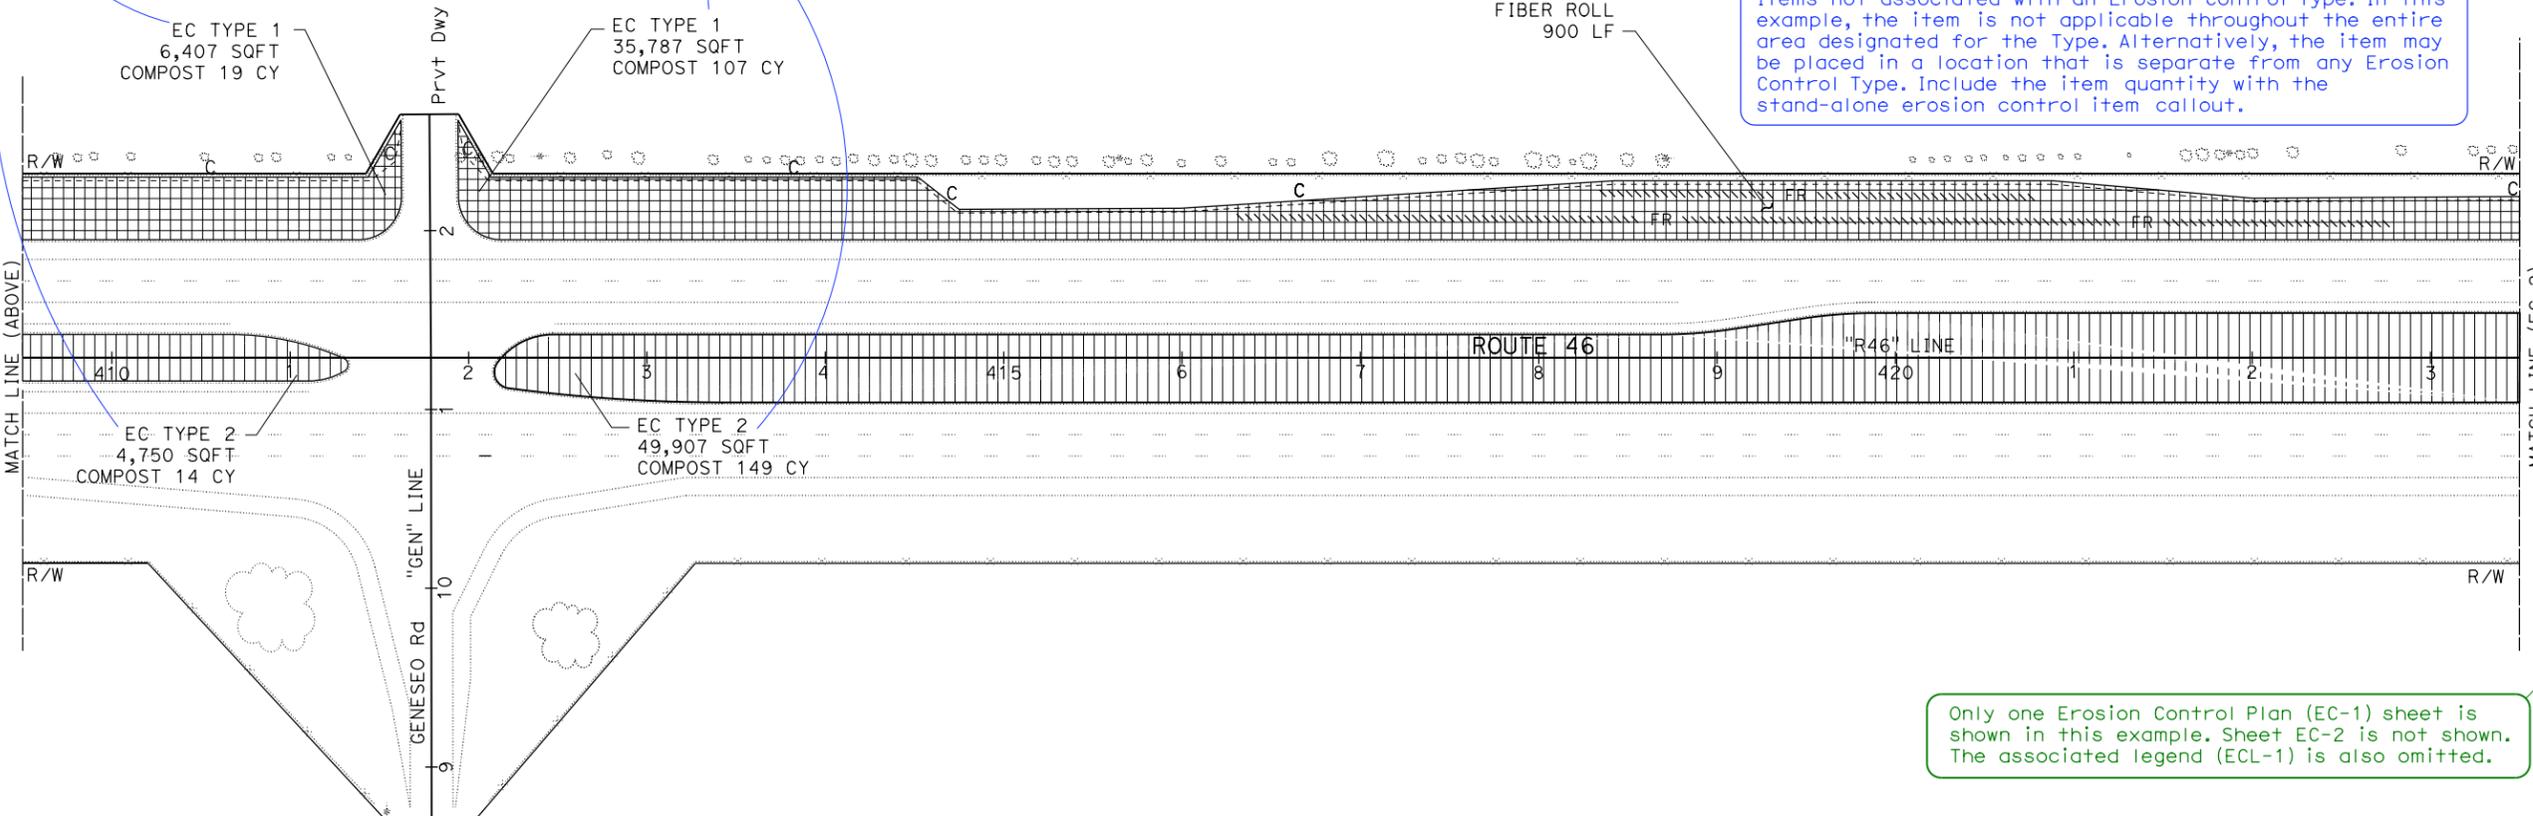

Only one Erosion Control Plan (EC-1) sheet is shown in this example. Sheet EC-2 is not shown. The associated legend (ECL-1) is also omitted.

**EROSION CONTROL EXAMPLE A, EROSION CONTROL PLAN 1 OF 2**

APPROVED FOR EROSION CONTROL WORK ONLY

**EROSION CONTROL PLAN EC-1**  
 SCALE: 1"=50'

STATE OF CALIFORNIA - DEPARTMENT OF TRANSPORTATION  
 LANDSCAPE ARCHITECTURE  
 PLANS PREPARATION MANUAL

REVISOR  
 DATE  
 CALCULATED-DESIGNED BY  
 CHECKED BY  
 SENIOR LANDSCAPE ARCHITECT

REVISOR  
 DATE  
 CALCULATED-DESIGNED BY  
 CHECKED BY

REVISOR  
 DATE  
 CALCULATED-DESIGNED BY  
 CHECKED BY