




DIST.	COUNTY	ROUTE	POST MILES TOTAL PROJECT	SHEET No.	TOTAL SHEETS
REGISTERED CIVIL ENGINEER			DATE		
PLANS APPROVAL DATE					
<small>The State of California or its officers or agents shall not be responsible for the accuracy or completeness of scanned copies of this plan sheet.</small>					
<small>The Registered Civil Engineer for the project is responsible for the selection and proper application of the component design and any modifications shown.</small>					

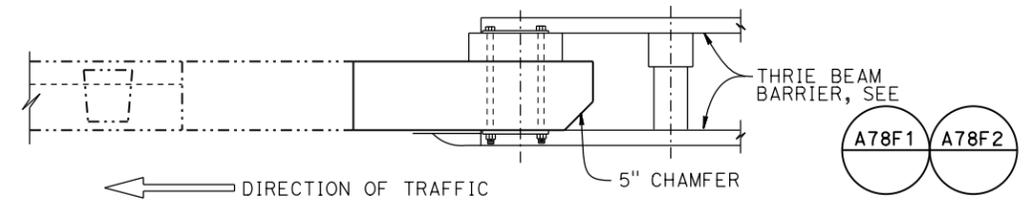


**PLAN**  
3/4" = 1'-0"

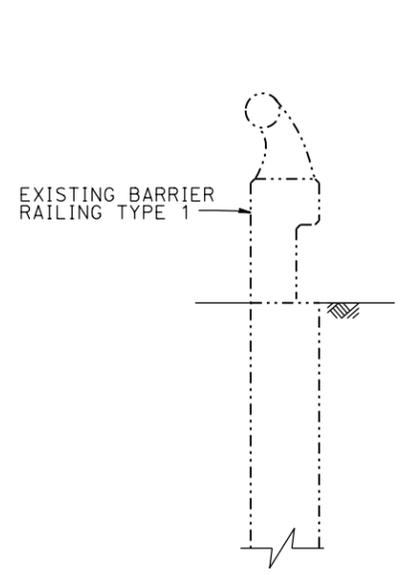


**SECTION A-A**  
3/4" = 1'-0"

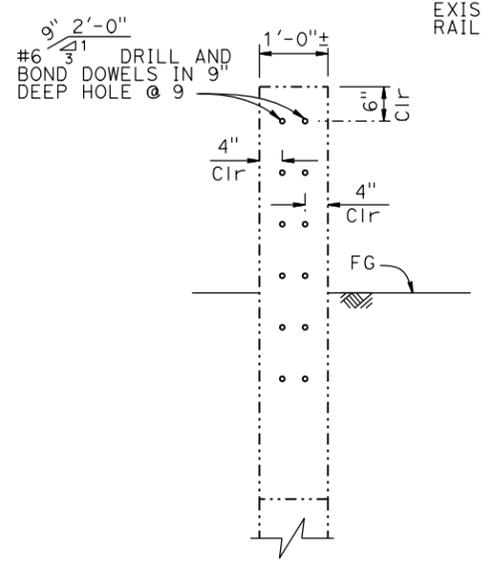

**SECTION B-B**  
3/4" = 1'-0"

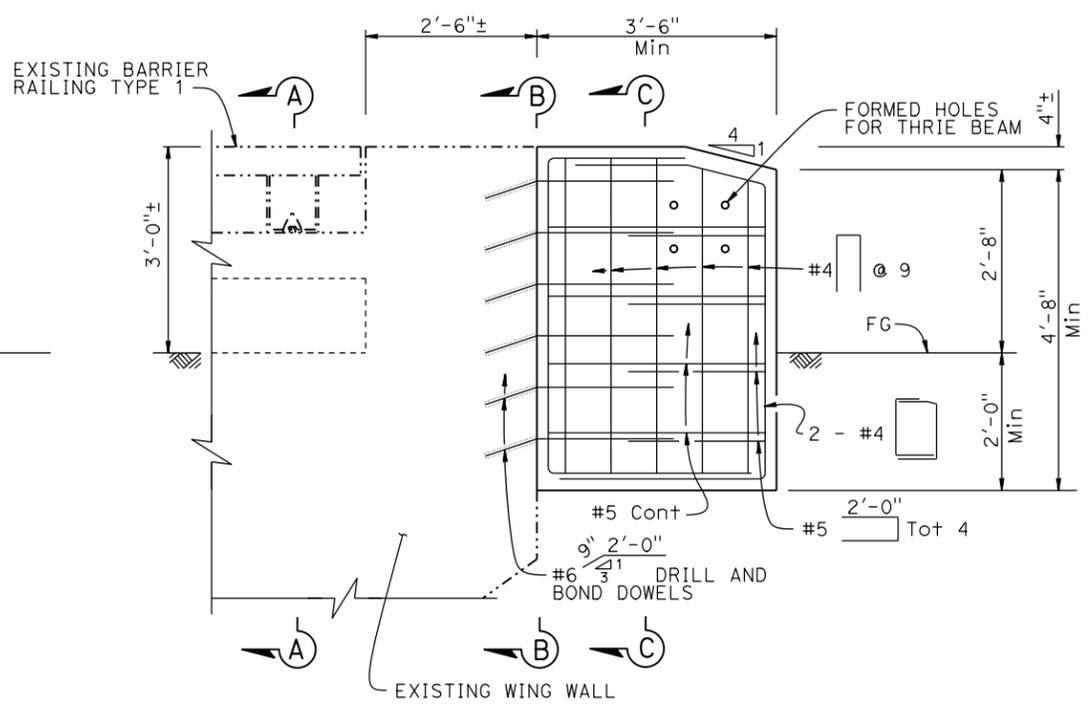

**ELEVATION**  
3/4" = 1'-0"

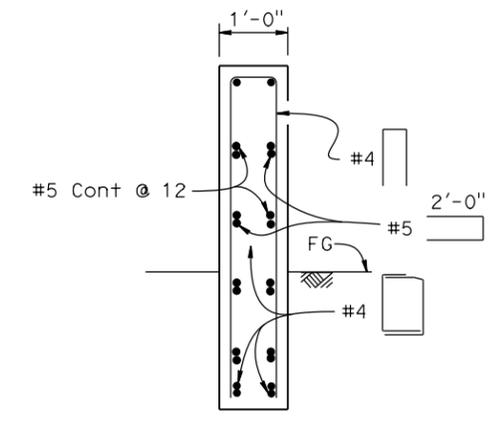

**SECTION C-C**  
3/4" = 1'-0"

**NOTE:**  
Cut and remove portion of Type 1 and BAGR as required

**LEGEND:**  
----- Indicates Existing Structure  
————— Indicates New Structure

**NOTE:**  
THE CONTRACTOR MUST VERIFY ALL CONTROLLING FIELD DIMENSIONS BEFORE ORDERING OR FABRICATING ANY MATERIAL.

<b>BRIDGE STANDARD DETAILS</b>			<b>STATE OF CALIFORNIA</b> DEPARTMENT OF TRANSPORTATION			<b>DIVISION OF ENGINEERING SERVICES</b>			BRIDGE NO.		
<b>xs16-025</b> <small>FILE NO.</small>	July 2014 <small>APPROVAL DATE</small>	<small>The components of the Bridge Standard Details have been prepared under the responsible charge of the Technical Owner, a registered civil engineer in the State of California.</small>							<b>THRIE BEAM CONNECTION-TYPE 1</b>		
<small>Refer to: <a href="http://www.dot.ca.gov/hq/esc/techpubs/manual/bridgemanuals/bridge-standard-detail-sheets/index.html">http://www.dot.ca.gov/hq/esc/techpubs/manual/bridgemanuals/bridge-standard-detail-sheets/index.html</a></small>			<small>FILE =&gt; xs16-025.dgn</small> <small>USERNAME =&gt; s136236</small>			<small>ORIGINAL SCALE IN INCHES FOR REDUCED PLANS</small> 0 1 2 3			<small>UNIT: PROJECT NUMBER &amp; PHASE:</small>		
<small>TIME PLOTTED =&gt; 11:52</small>			<small>DATE PLOTTED =&gt; 14-JUL-2016</small>			<small>CONTRACT NO.:</small>			<small>DISREGARD PRINTS BEARING EARLIER REVISION DATES</small>		
						<small>REVISION DATES</small> 5-18-14 7-14-16			<small>SHEET OF</small>		