


NOTES:

1. COBBLES SHALL BE PLACED TO MINIMIZE MORTAR EXPOSURE TO THE TOP SURFACE.
2. REINFORCING BARS SHALL HAVE A MINIMUM 2" CLEARANCE FROM ALL CONCRETE EDGES.
3. CONCRETE HEADERS LOCATED AS SHOWN ON THE PLANS.
4. NO ROCK BLANKET SHALL BE INSTALLED AROUND THE GUARD RAIL POSTS OR SIGN POSTS.
5. CONSTRUCTION JOINTS SHALL BE AT 6' O/C MINIMUM.
6. WELDED WIRE MESH OPTIONAL.
7. FOR LOCATIONS AND AREA REQUIREMENTS, SEE SHEET___.
8. DEPTH VARIES WITH LENGTH AND STEEPNESS OF SLOPE; TO BE DETERMINED BY ENGINEER.

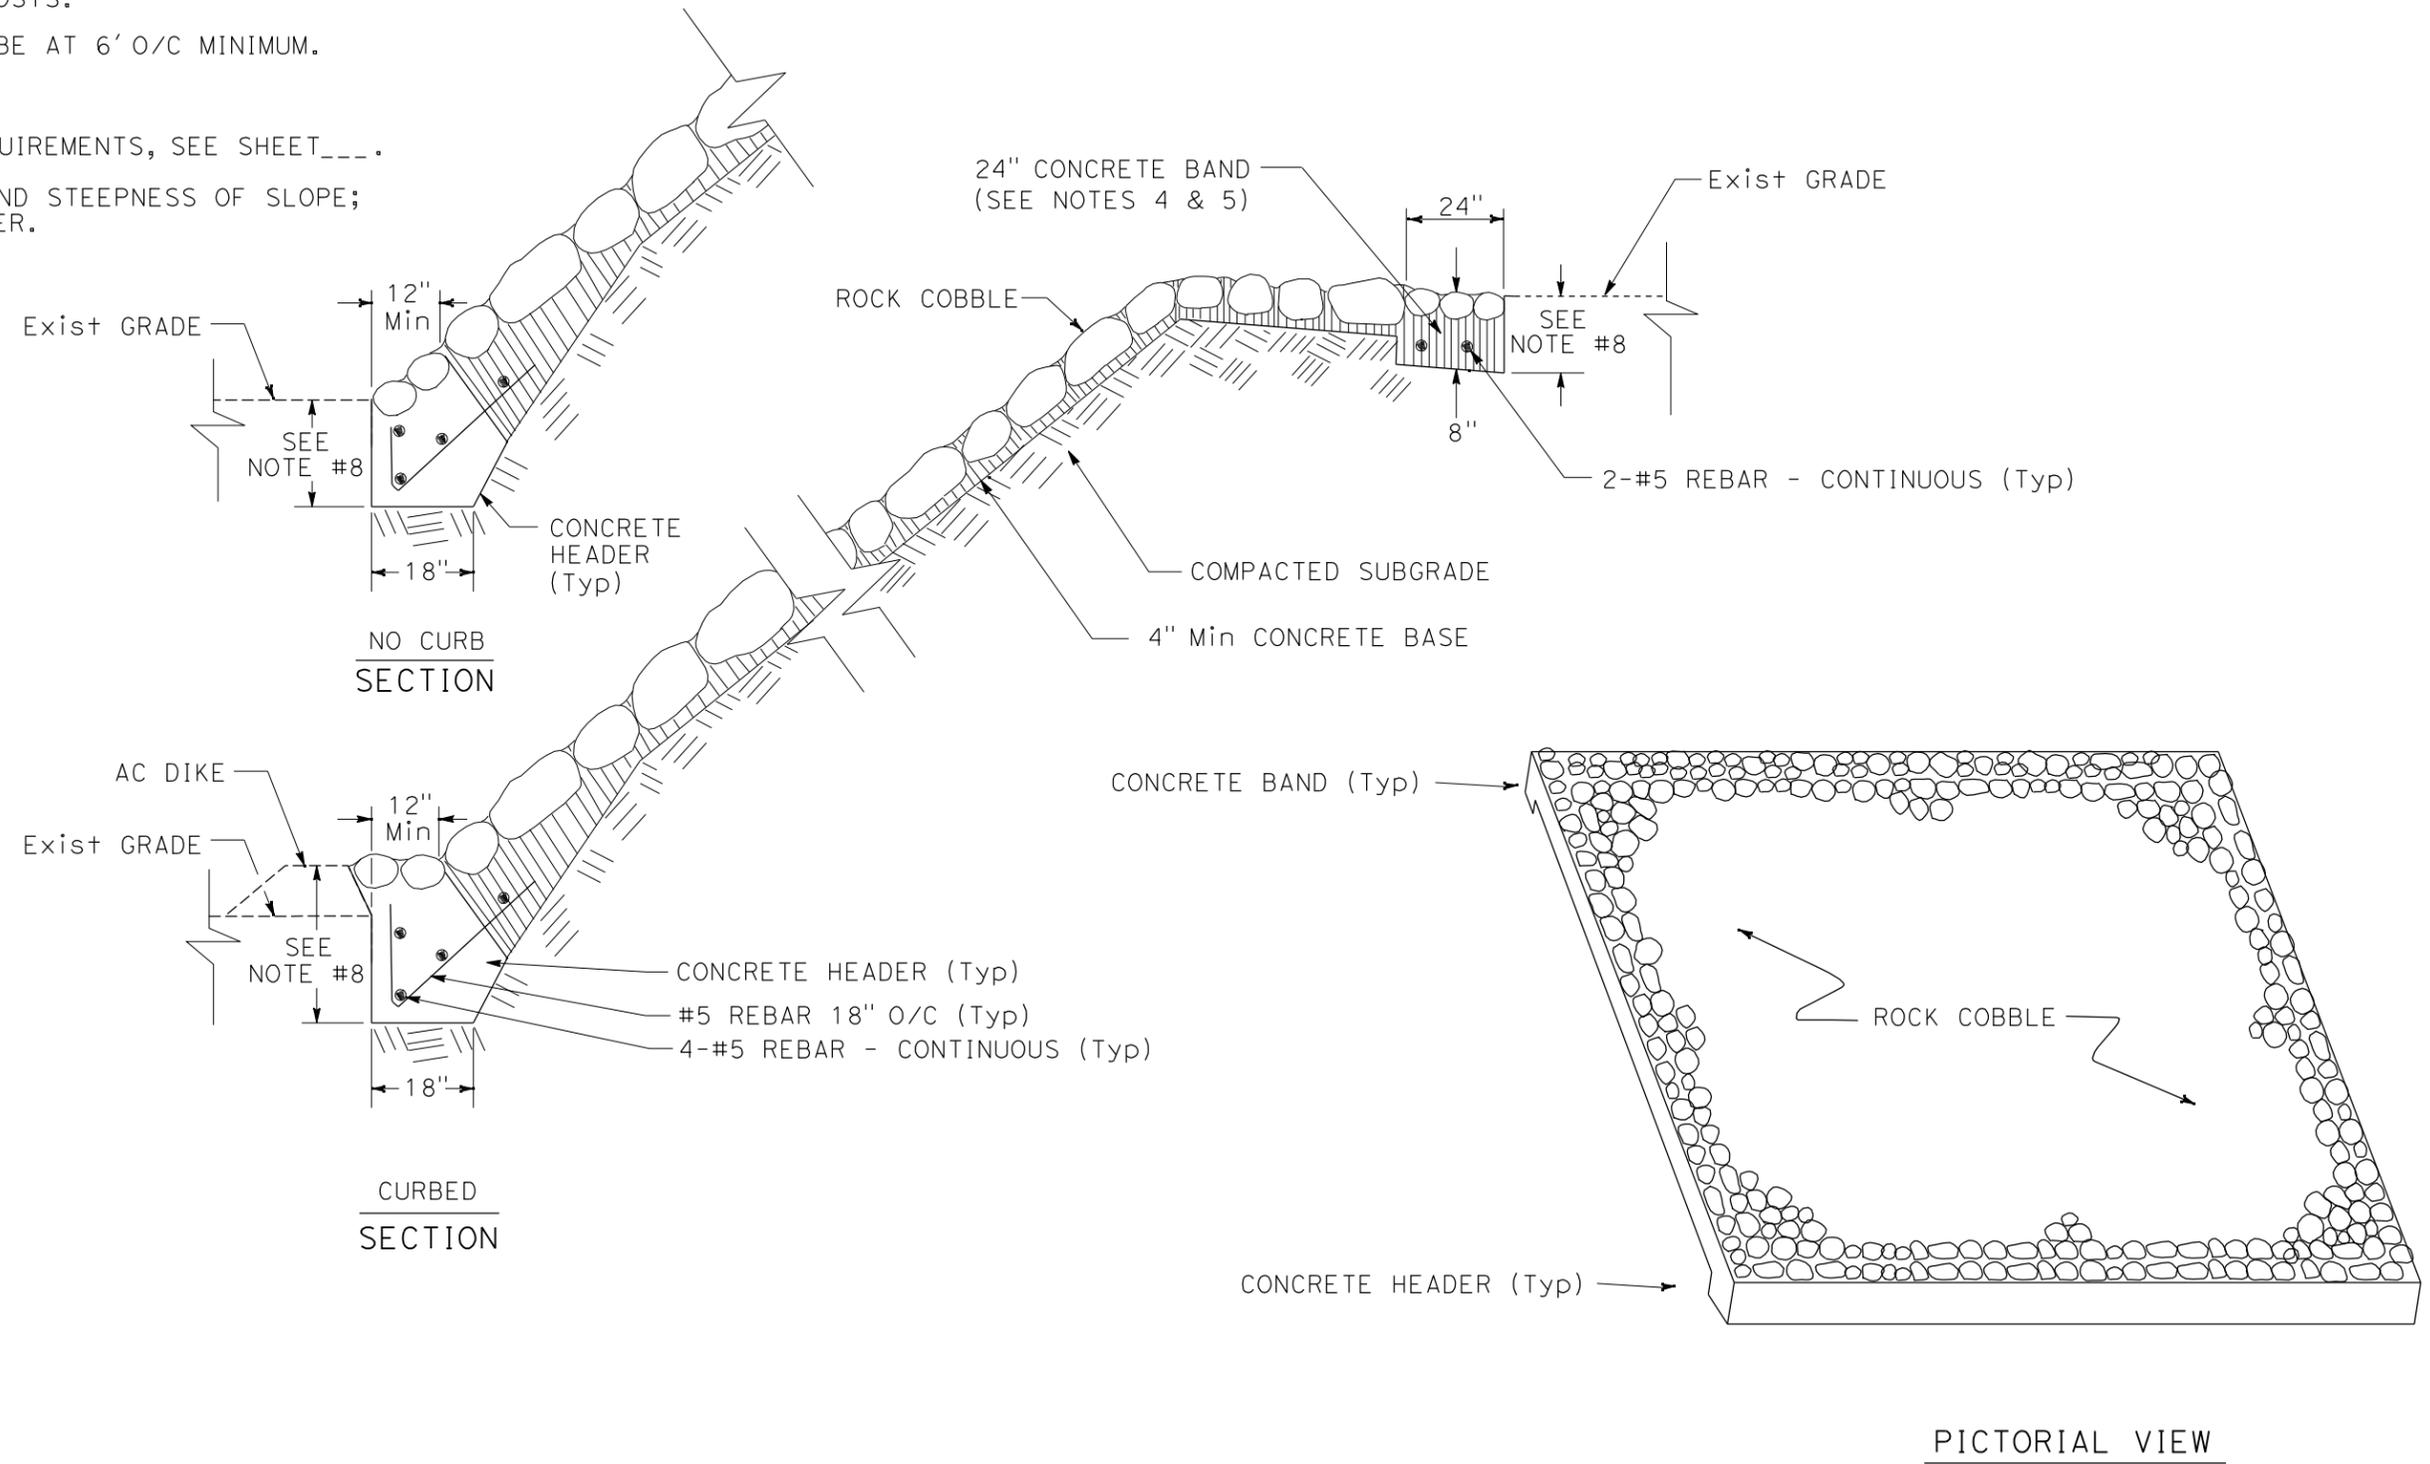

ROCK BLANKET - ON SLOPE