


DIST	COUNTY	ROUTE	POST MILES TOTAL PROJECT	SHEET No.	TOTAL SHEETS
X	X	X	X	X	X


REGISTERED CIVIL ENGINEER	X	DATE
PLANS APPROVAL DATE		

REGISTERED PROFESSIONAL ENGINEER	X
No.	X
Exp.	X
CIVIL	


The State of California or its officers or agents shall not be responsible for the accuracy or completeness of electronic copies of this plan sheet.

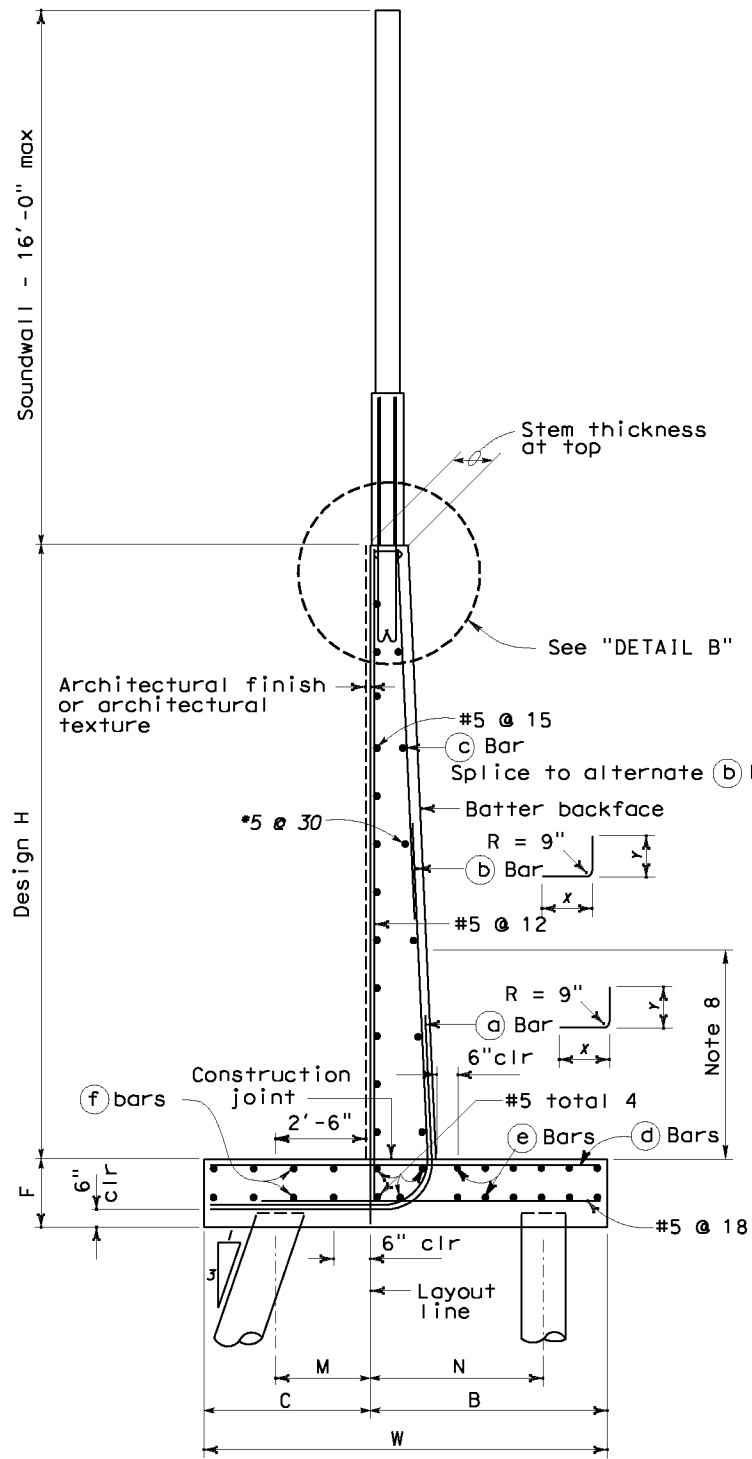


45T PILE FOOTING SECTION
NO SCALE

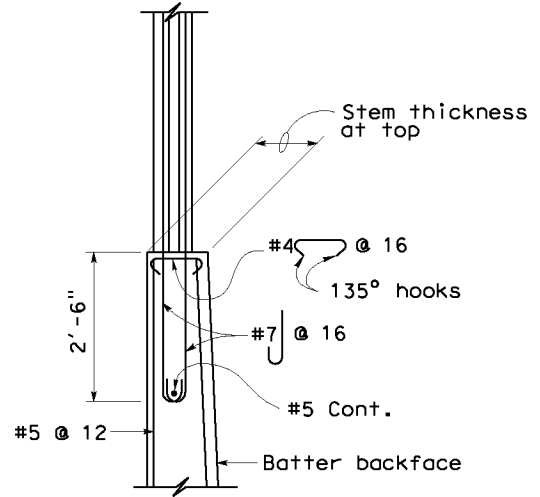

DETAIL B
NO SCALE

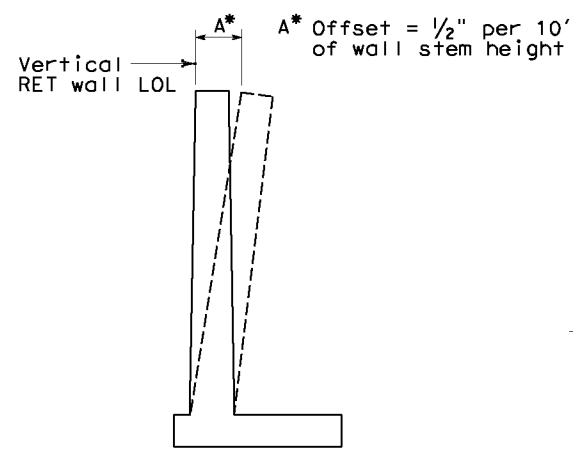


WALL OFFSET
NO SCALE
Values for offsetting forms to be determined by the engineer

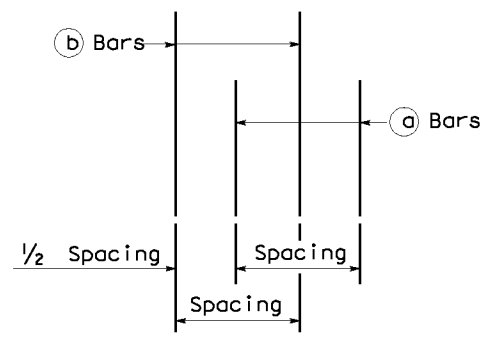


DETAIL A
NO SCALE

GENERAL NOTES


1. For soundwall and retaining wall architectural finish or texture, see details elsewhere in project plans.
2. For details not shown and drainage notes, see (B3-8)
3. Footing cover, 1'-6" minimum
4. Increasing stem thickness not permitted.
5. For soundwall and reinforcements, see "Soundwall Masonry Block" Sheets in Standard Plans.

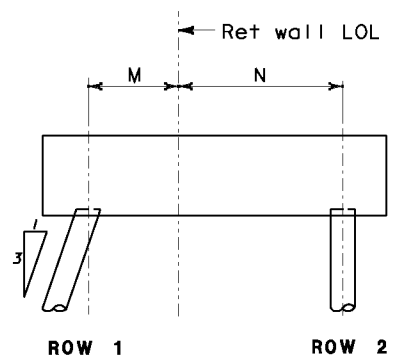

CONFIGURATION I

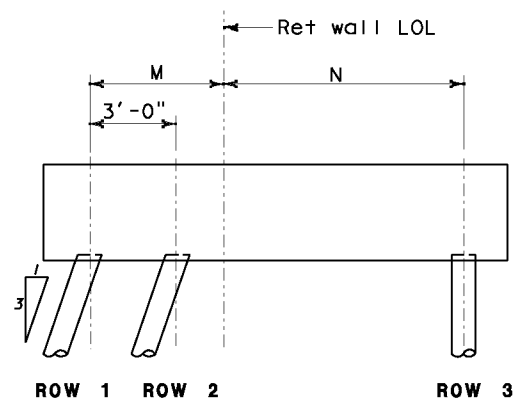

CONFIGURATION II

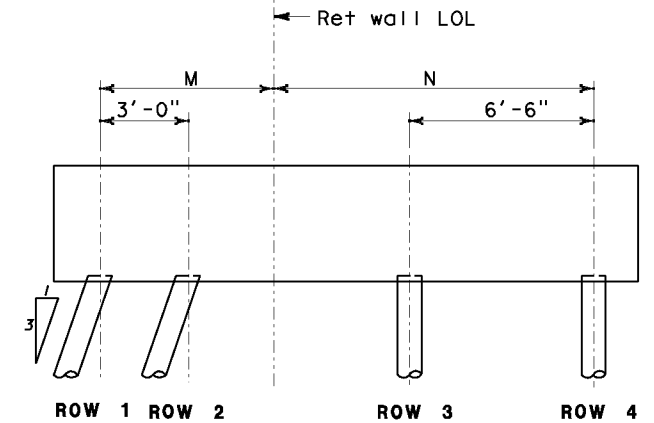

CONFIGURATION III

STANDARD DRAWING	
FILE NO. xs14-310-2x	APPROVAL DATE <u>July 2011</u>

STATE OF CALIFORNIA
DEPARTMENT OF TRANSPORTATION
DIVISION OF ENGINEERING SERVICES

BRIDGE NO.	X
POST MILE	X
RETAINING WALL TYPE 1SWP - DETAILS NO. 2	