


DIST	COUNTY	ROUTE	POST MILES TOTAL PROJECT	SHEET No.	TOTAL SHEETS
X	X	X	X	X	X


REGISTERED CIVIL ENGINEER	X	DATE
PLANS APPROVAL DATE		

REGISTERED PROFESSIONAL ENGINEER	X
No.	X
Exp.	X
CIVIL	


The State of California or its officers or agents shall not be responsible for the accuracy or completeness of electronic copies of this plan sheet.

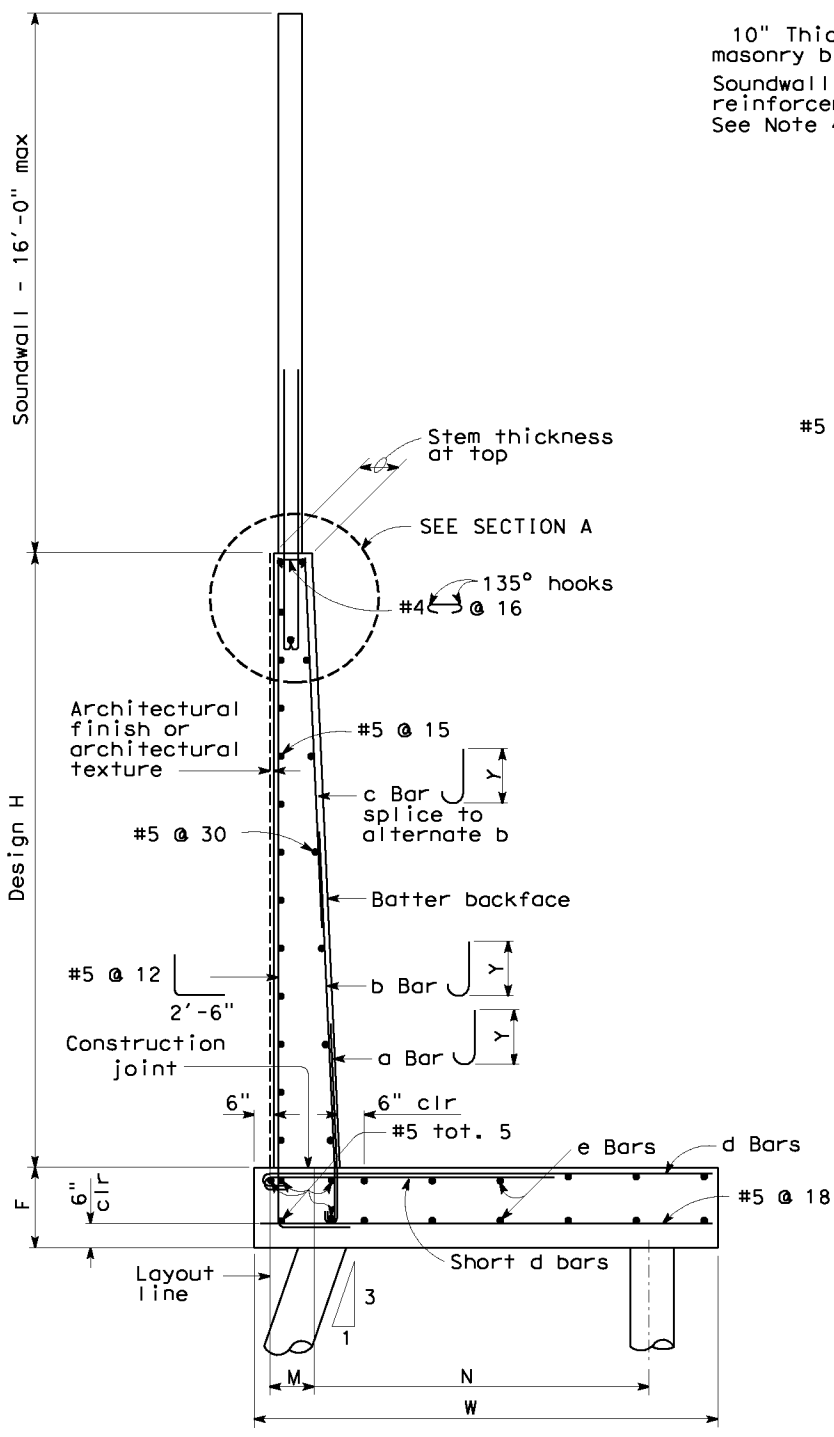


45T PILE FOOTING SECTION
NO SCALE

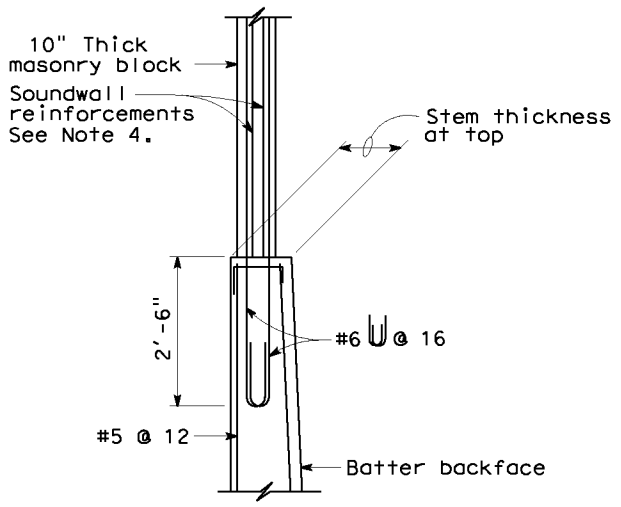


SECTION A
NO SCALE

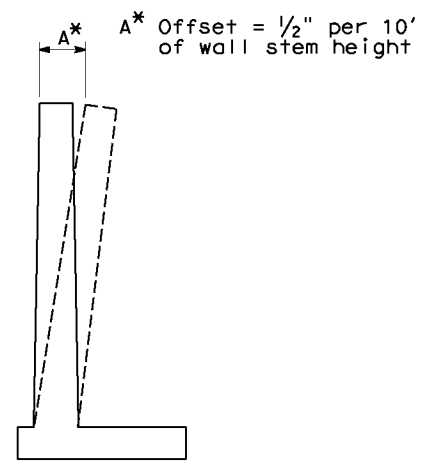


WALL OFFSET
NO SCALE
Values for offsetting forms to be determined by the engineer

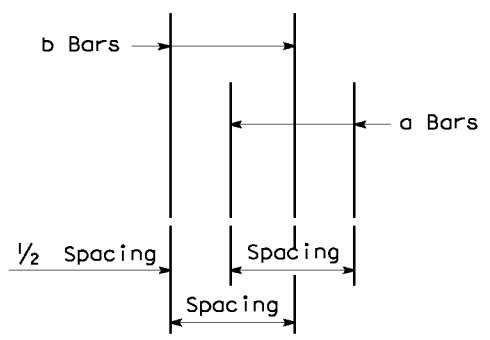


DETAIL A
NO SCALE

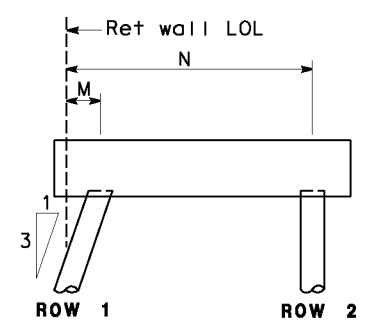


CONFIGURATION 1

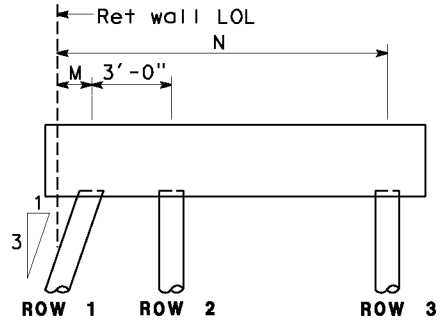

CONFIGURATION 2

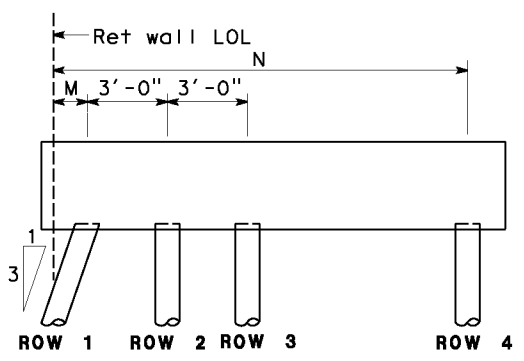

CONFIGURATION 3

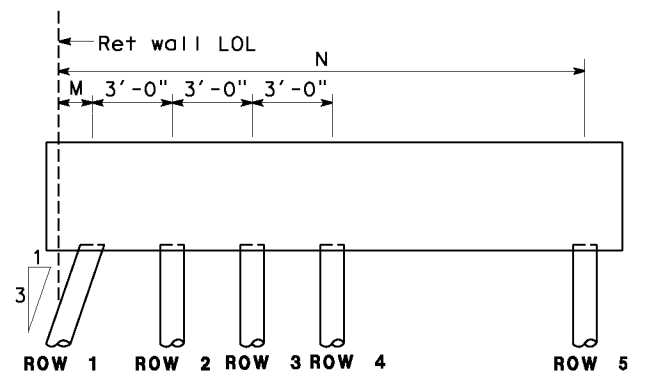

CONFIGURATION 4

GENERAL NOTES

1. For soundwall and retaining wall architectural finish or texture, see details elsewhere in project plans.
2. For details not shown and drainage notes, see
3. Footing cover, 1'-6" minimum (B3-8)
4. For soundwall reinforcements see "Soundwall Masonry Block" Sheets in Standard Plans.

STANDARD DRAWING	
FILE NO. xs14-360-2x	APPROVAL DATE <u>July 2011</u>

STATE OF CALIFORNIA DEPARTMENT OF TRANSPORTATION	DIVISION OF ENGINEERING SERVICES
--	---

BRIDGE NO. X	X
POST MILE X	
RETAINING WALL TYPE 5SWP - DETAILS NO. 2	