



DIST	COUNTY	ROUTE	POST MILES TOTAL PROJECT	SHEET No.	TOTAL SHEETS
X	X	X	X	X	X

REGISTERED CIVIL ENGINEER	DATE
PLANS APPROVAL DATE	


The State of California or its officers or agents shall not be responsible for the accuracy or completeness of electronic copies of this plan sheet.

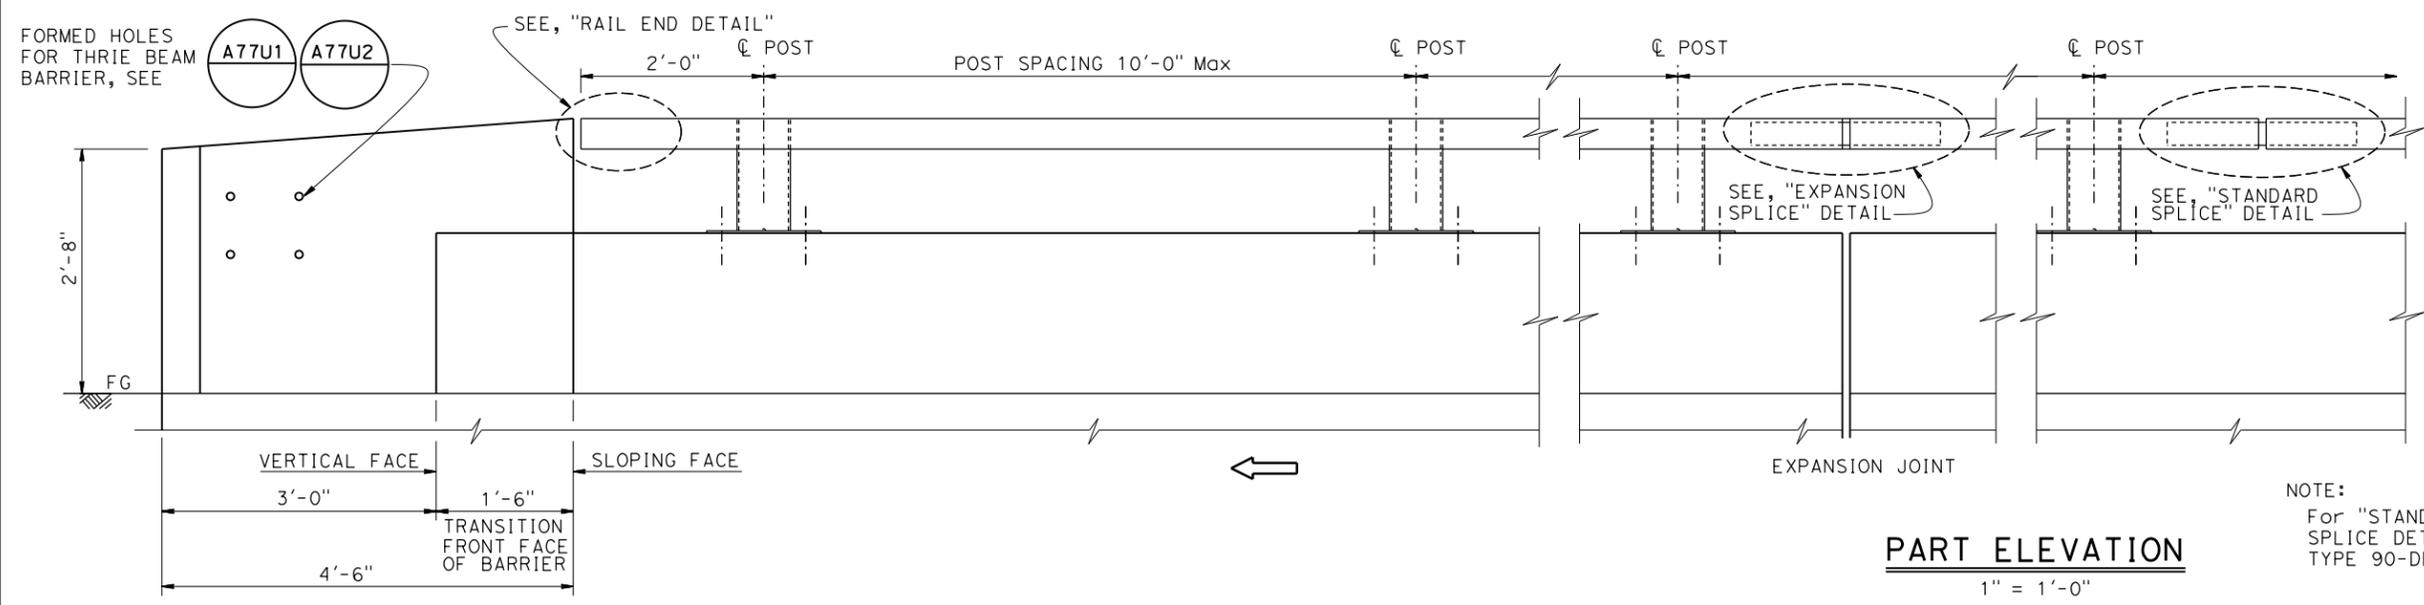


PART ELEVATION
1" = 1'-0"

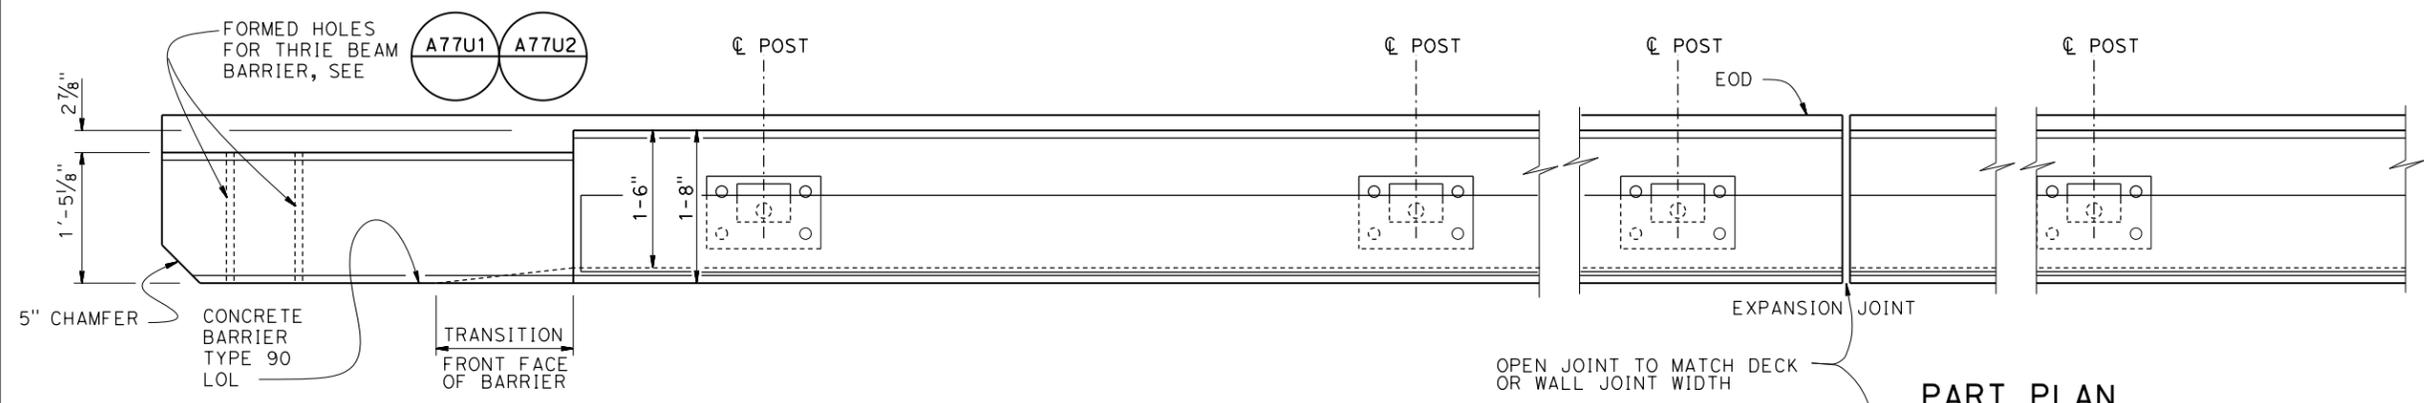

PART PLAN
1" = 1'-0"

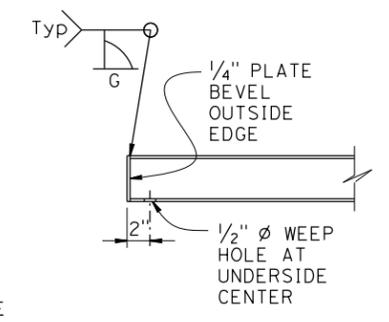

RAIL END DETAIL
1 1/2" = 1'-0"

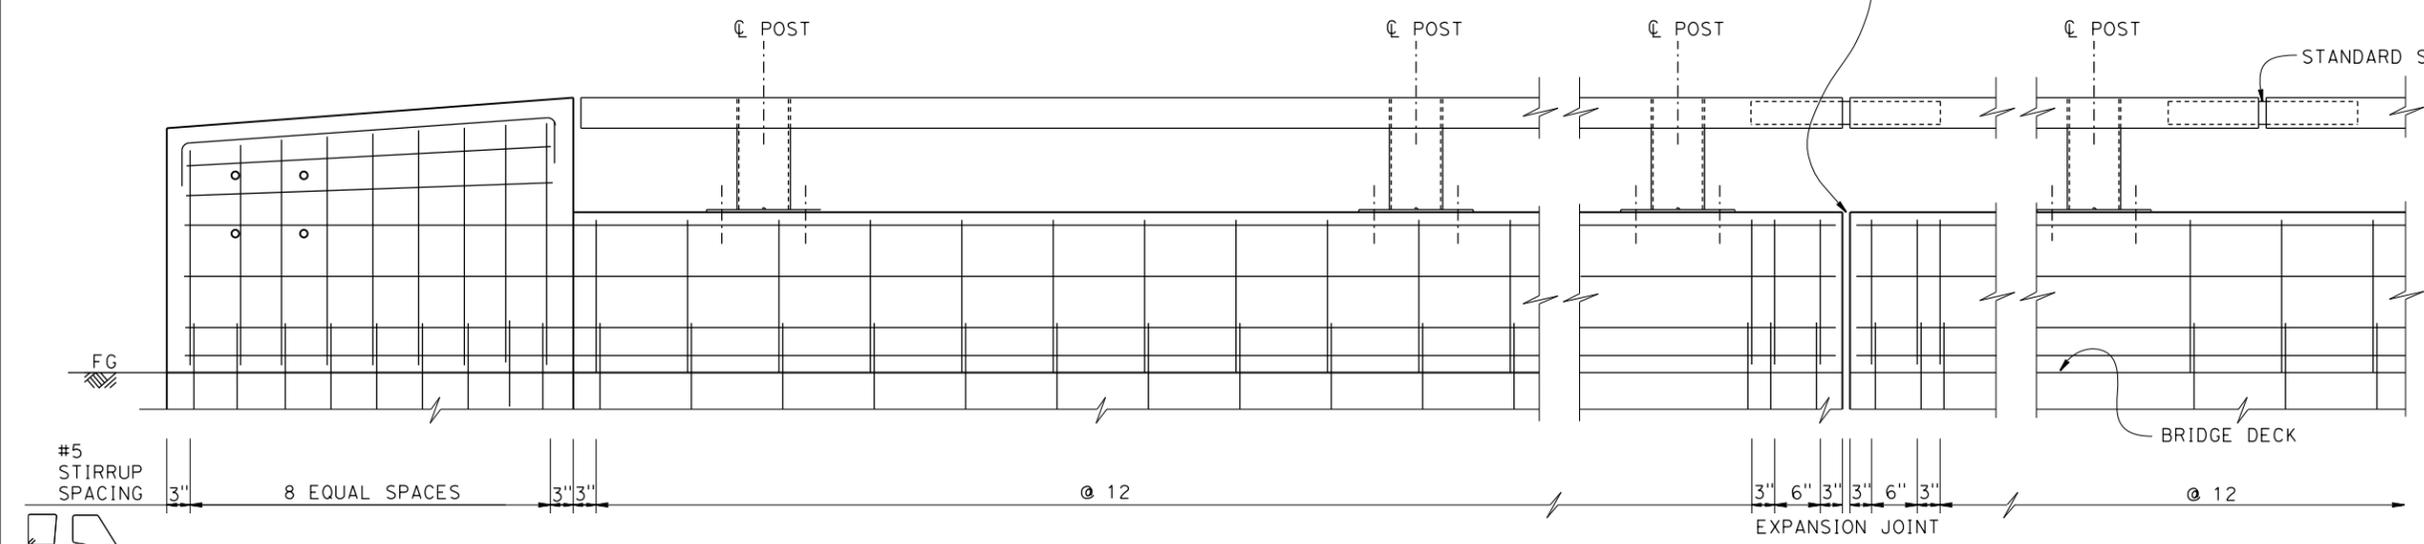

PART SECTION
1" = 1'-0"

STANDARD DRAWING	
FILE NO. xs16-050-2	APPROVAL DATE July 2014

STATE OF CALIFORNIA DEPARTMENT OF TRANSPORTATION	DIVISION OF ENGINEERING SERVICES	BRIDGE NO. X
		POST MILE X

X	
CONCRETE BARRIER TYPE 90	
DETAILS No. 2	