

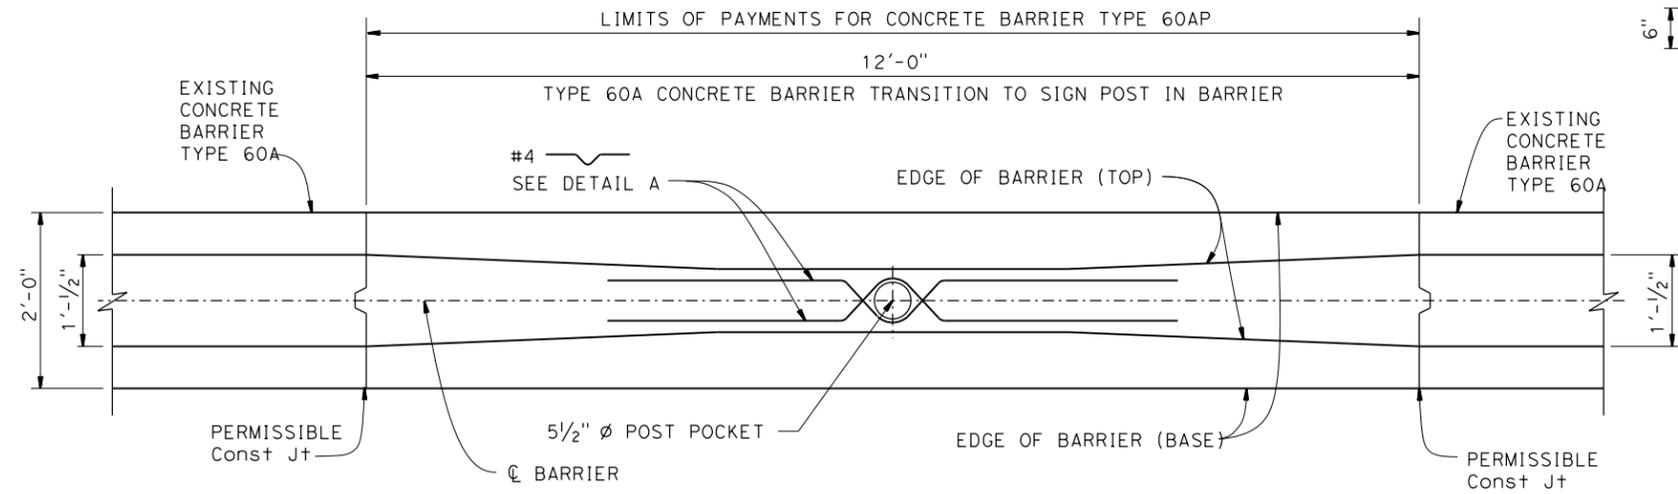



DIST	COUNTY	ROUTE	POST MILES TOTAL PROJECT	SHEET No.	TOTAL SHEETS
X	X	X	X	X	X
REGISTERED CIVIL ENGINEER			X	DATE	
PLANS APPROVAL DATE					
<small>The State of California or its officers or agents shall not be responsible for the accuracy or completeness of electronic copies of this plan sheet.</small>					

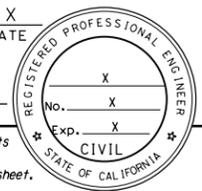


PLAN

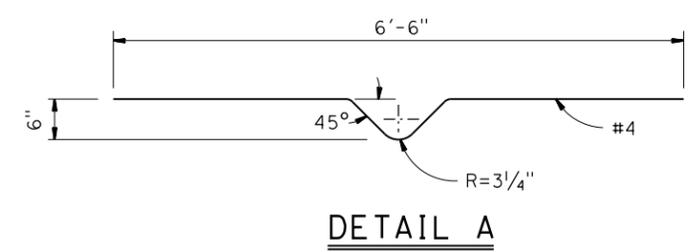


DETAIL A

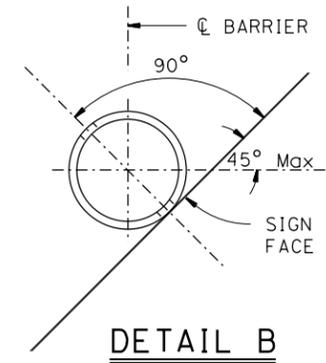

DETAIL B

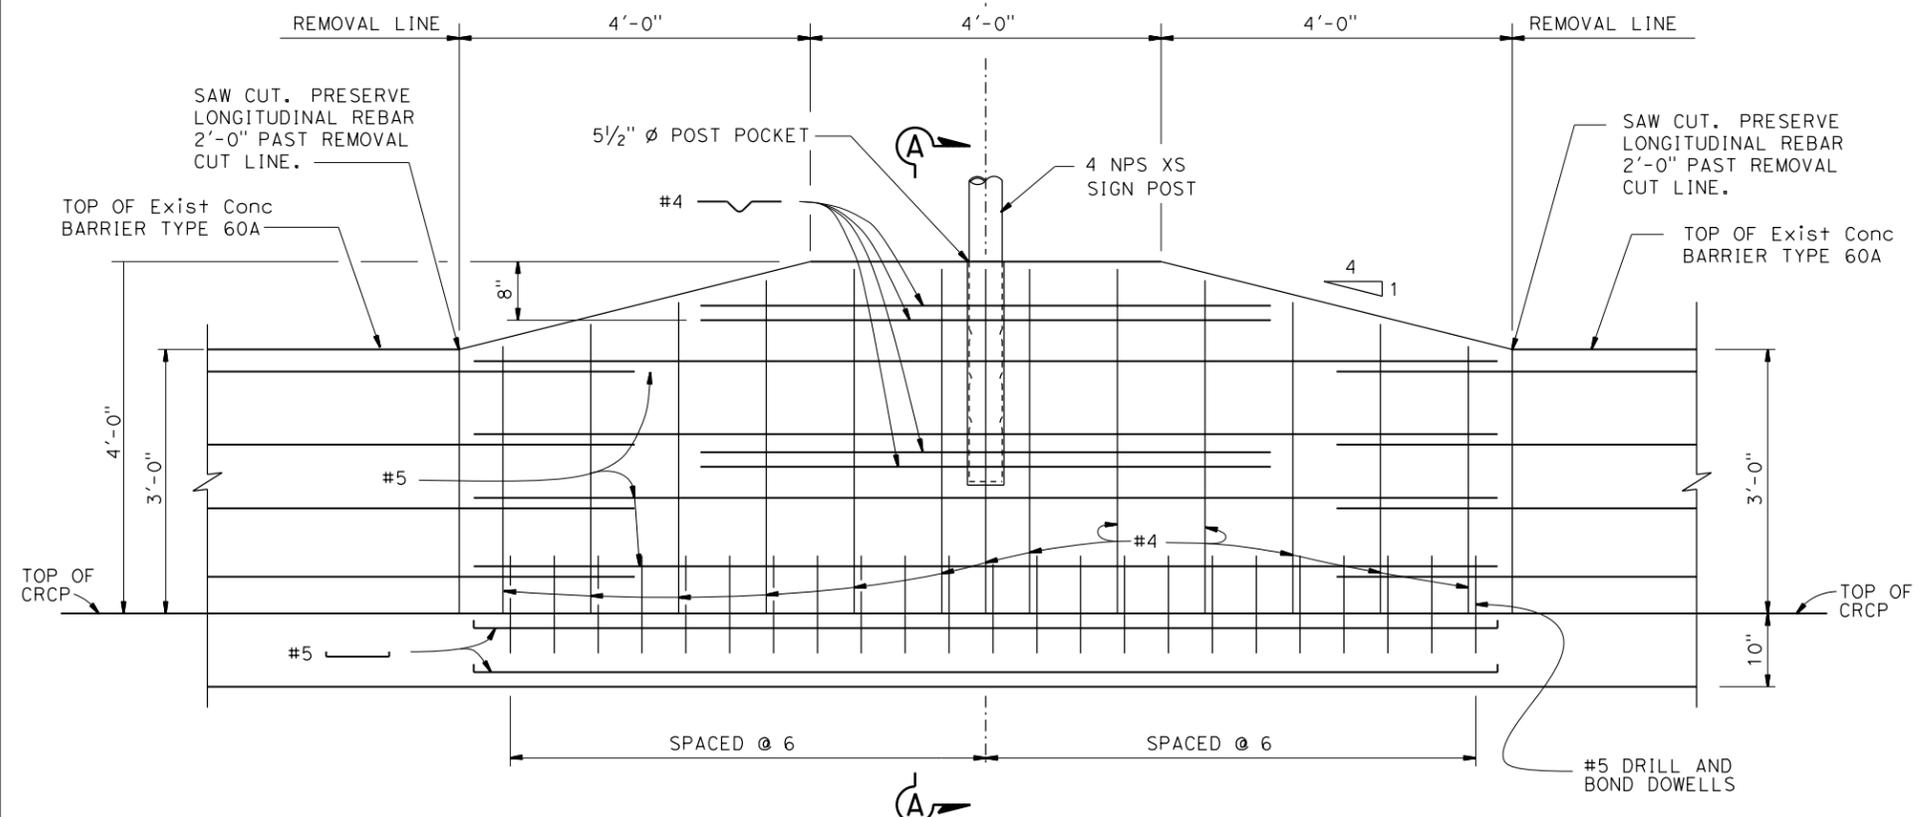

ELEVATION

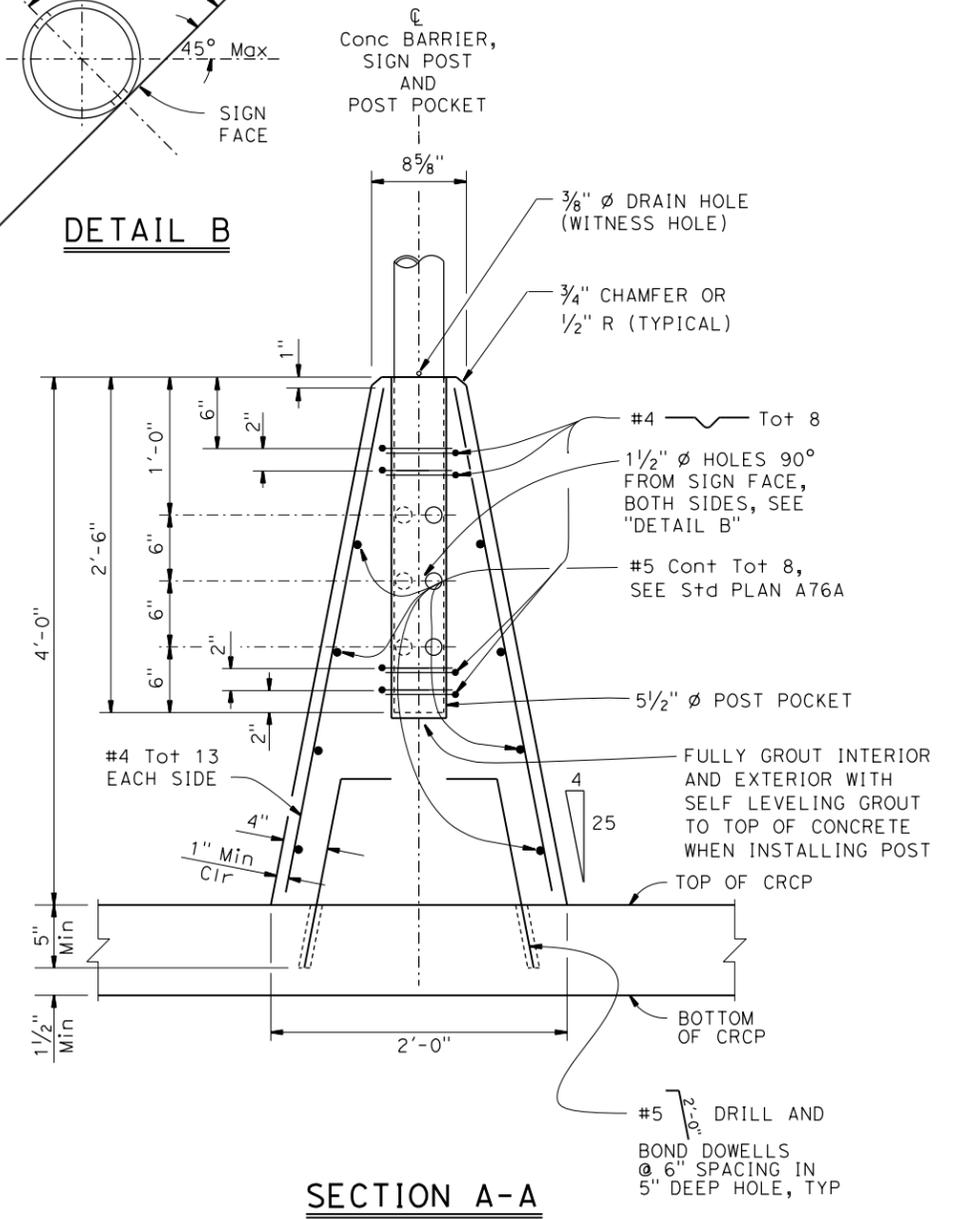

SECTION A-A

NO SCALE

STANDARD DRAWING	
FILE NO. xs16-077	APPROVAL DATE January 2013

STATE OF CALIFORNIA
 DEPARTMENT OF TRANSPORTATION
DIVISION OF ENGINEERING SERVICES

BRIDGE NO.	X
POST MILE	X
CONCRETE BARRIER TYPE 60AP	