


DIST	COUNTY	ROUTE	POST MILES TOTAL PROJECT	SHEET No.	TOTAL SHEETS
X	X	X	X	X	X
REGISTERED CIVIL ENGINEER			X	DATE	
PLANS APPROVAL DATE					

The State of California or its officers or agents shall not be responsible for the accuracy or completeness of electronic copies of this plan sheet.

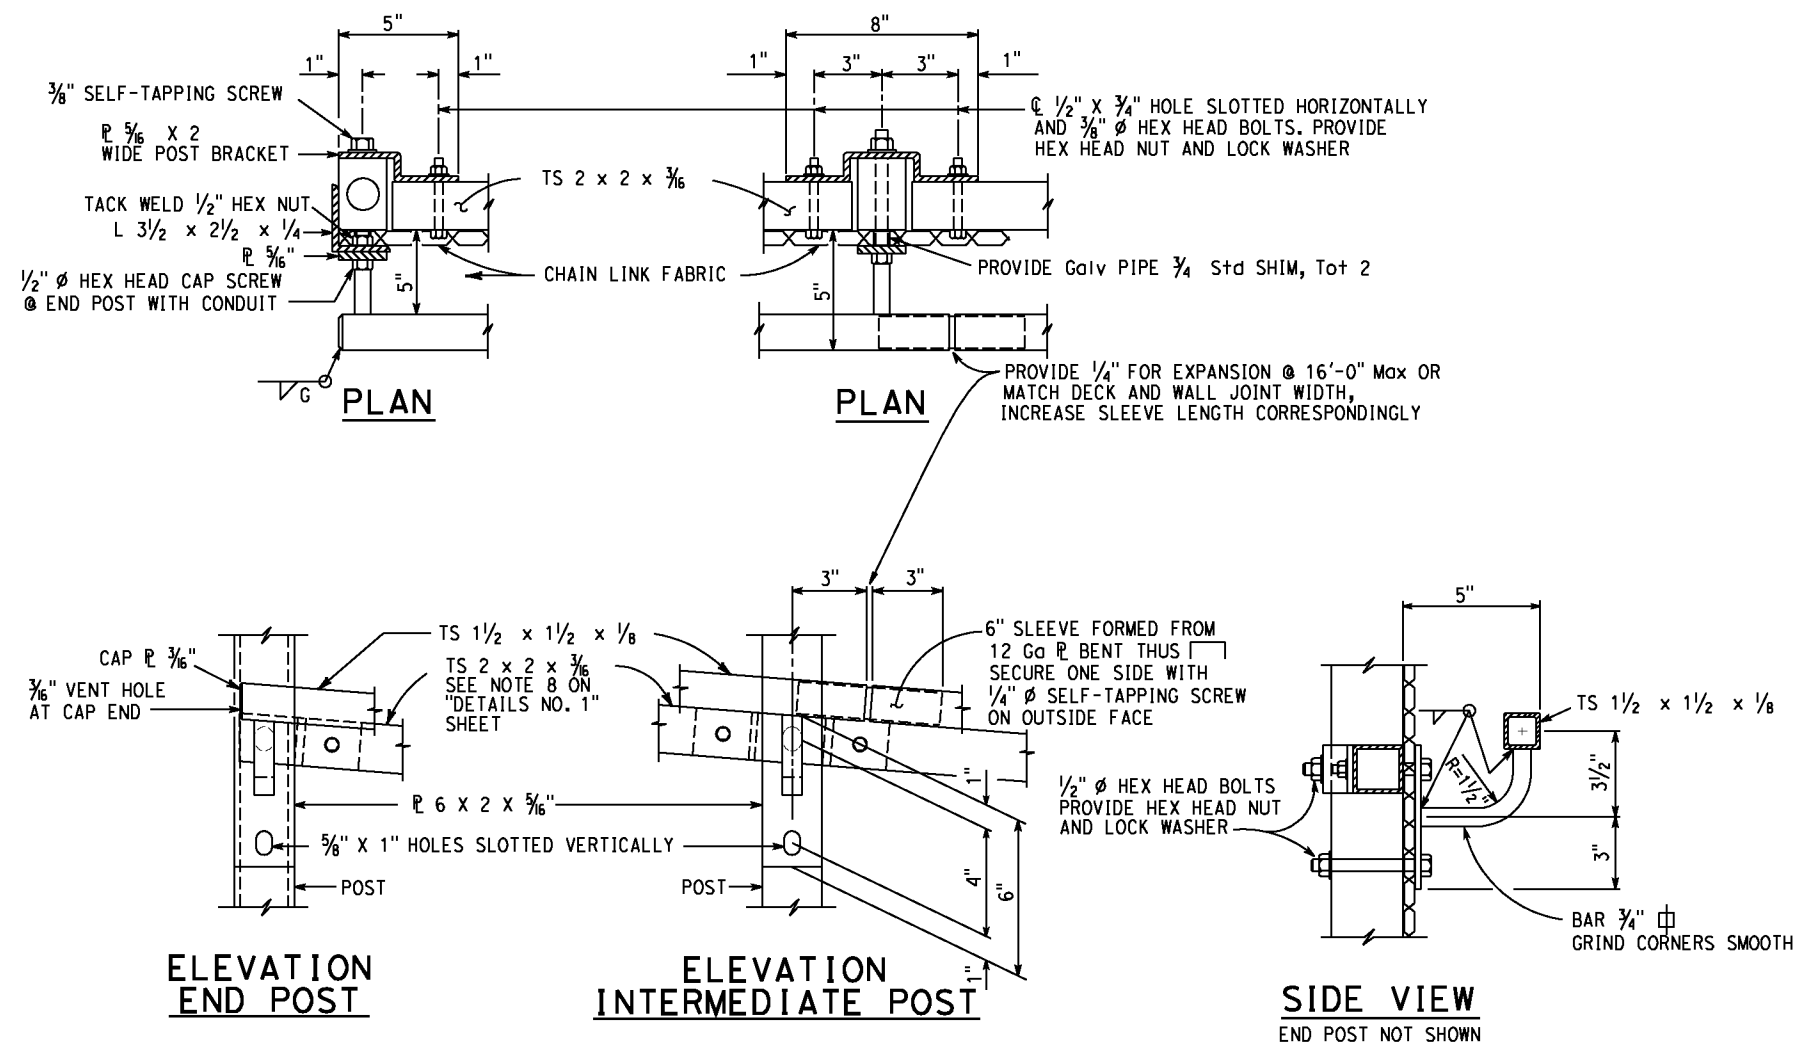

TUBULAR HANDRAIL BRACKET DETAILS

NO SCALE

X

STANDARD DRAWING	
FILE NO. xs16-220-2	APPROVAL DATE <u>July 2011</u>

STATE OF CALIFORNIA DEPARTMENT OF TRANSPORTATION	
---	--

DIVISION OF ENGINEERING SERVICES	
BRIDGE NO.	X
POST MILE	X

CHAIN LINK RAILING TYPE 7 (MOD) DETAILS NO. 2	
--	--

TIME PLOTTED => \$DATE USERNAME => \$USER