



DIST	COUNTY	ROUTE	POST MILES TOTAL PROJECT	SHEET No.	TOTAL SHEETS
X	X	X	X	X	X

REGISTERED CIVIL ENGINEER X DATE X
 PLANS APPROVAL DATE X
 The State of California or its officers or agents shall not be responsible for the accuracy or completeness of electronic copies of this plan sheet.


REGISTERED PROFESSIONAL ENGINEER
 No. X
 Exp. X
 CIVIL
 STATE OF CALIFORNIA

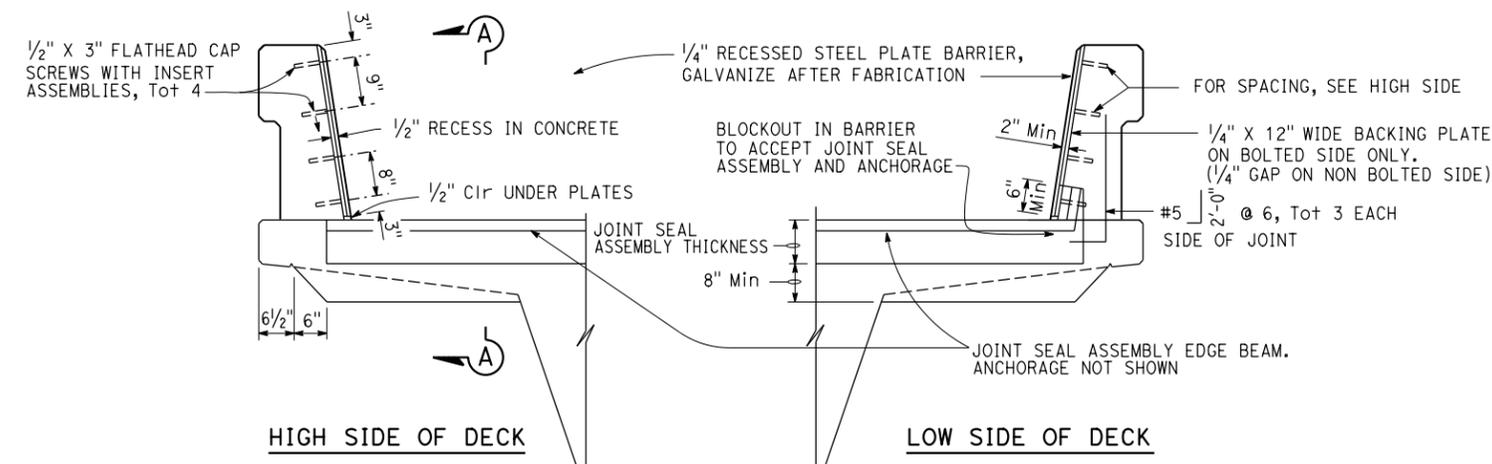


SEAL INSTALLATION
 3/4" = 1'-0"

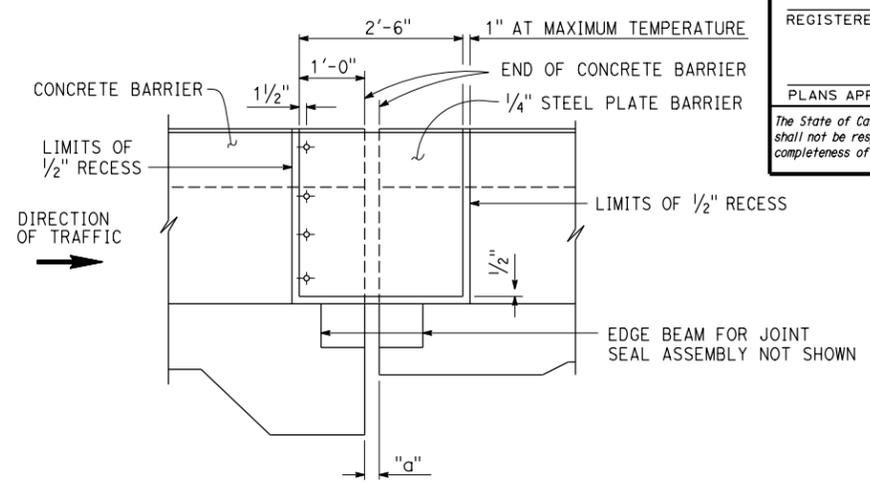

ELEVATION A-A
 3/4" = 1'-0"

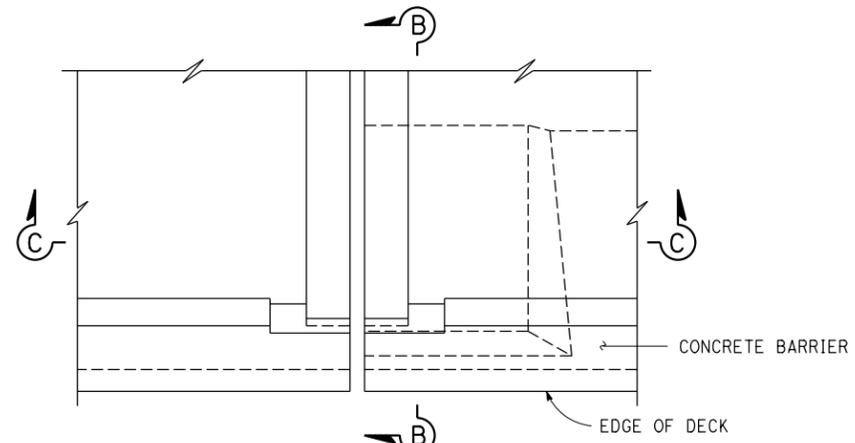

PLAN - DECK JOINT
 3/4" = 1'-0"

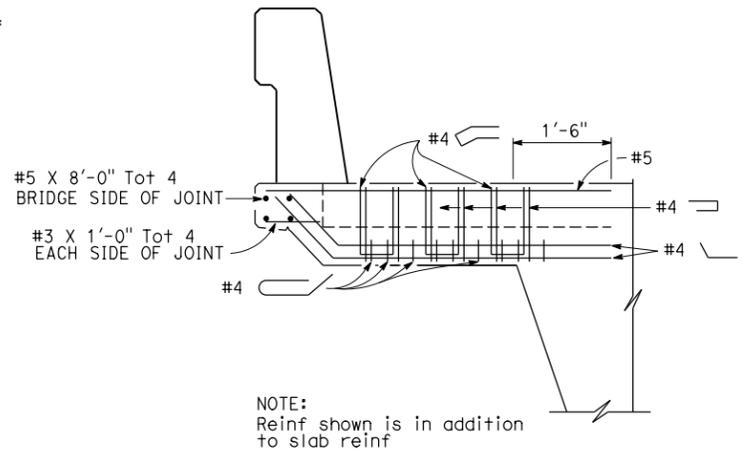


SECTION B-B
 3/4" = 1'-0"

NOTE:
 Reinf shown is in addition to slab reinf


JOINT INFORMATION		"a" DIMENSIONS			
LOCATION	MOVEMENT RATING (MR)	SKEW	WINTER	SPRING & FALL	SUMMER

NOTES:
 1. For details not shown, see Project Plans
 2. x is greater than or equal to y

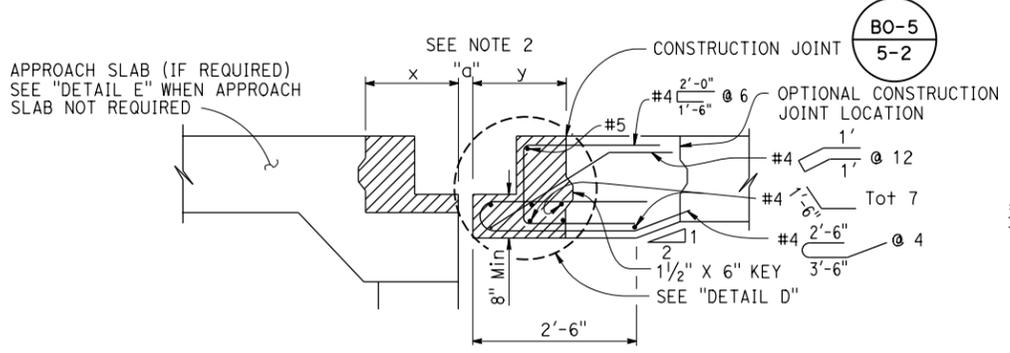


SECTION C-C
 3/4" = 1'-0"

INDICATES JOINT SEAL ASSEMBLY BLOCKOUT

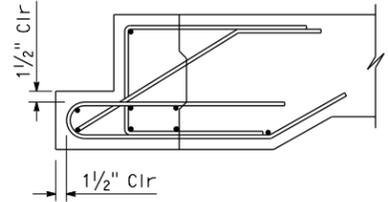


DETAIL D
 1" = 1'-0"

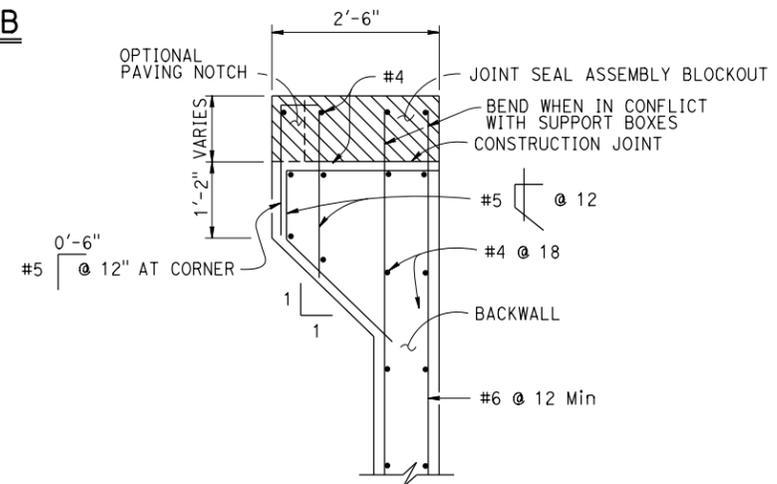

DETAIL E
 3/4" = 1'-0"

BACKWALL WITHOUT APPROACH SLAB

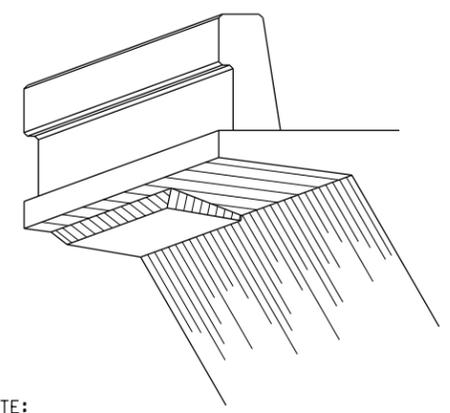

NOTE:
 Abutment not shown

DECK OVERHANG AT ABUTMENT
 NO SCALE

X

STANDARD DRAWING	FILE NO. xs8-030	APPROVAL DATE July 2014
------------------	-------------------------	-------------------------

STATE OF CALIFORNIA
 DEPARTMENT OF TRANSPORTATION


DIVISION OF ENGINEERING SERVICES

BRIDGE NO.	X
POST MILE	X

JOINT SEAL - ABUTMENT DETAILS
MOVEMENT RATING GREATER THAN 4"

DS OSD 2147A (ENGLISH STANDARD DRAWING "XS" BORDER REV. (02-02-11))

ORIGINAL SCALE IN INCHES FOR REDUCED PLANS

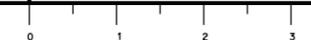

UNIT: X
 PROJECT NUMBER & PHASE: X

CONTRACT NO.: X

DISREGARD PRINTS BEARING EARLIER REVISION DATES

REVISION DATES	SHEET	OF
6-23-14	X	X

FILE => xs8-030.dgn

DATE PLOTTED => 23-JUN-2014 TIME PLOTTED => 13:03