




DIST	COUNTY	ROUTE	KILOMETER POST TOTAL PROJECT	SHEET No	TOTAL SHEETS

REGISTERED CIVIL ENGINEER

PLANS APPROVAL DATE

REGISTERED PROFESSIONAL ENGINEER
TILLAT SATTER
No. C42892
Exp. 3-31-08
CIVIL
STATE OF CALIFORNIA


The State of California or its officers or agents shall not be responsible for the accuracy or completeness of electronic copies of this plan sheet.

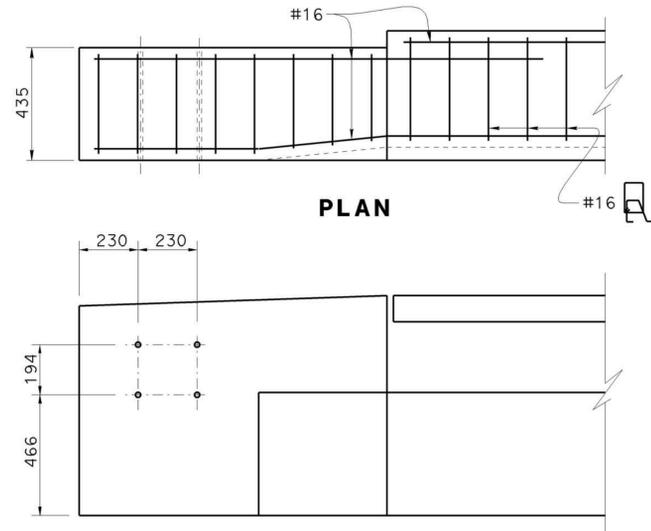


PLAN

ELEVATION


END RAIL DETAIL

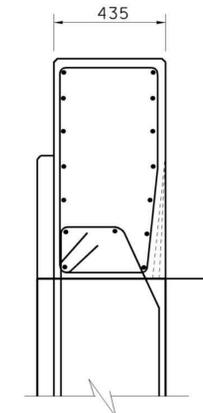


SECTION A-A

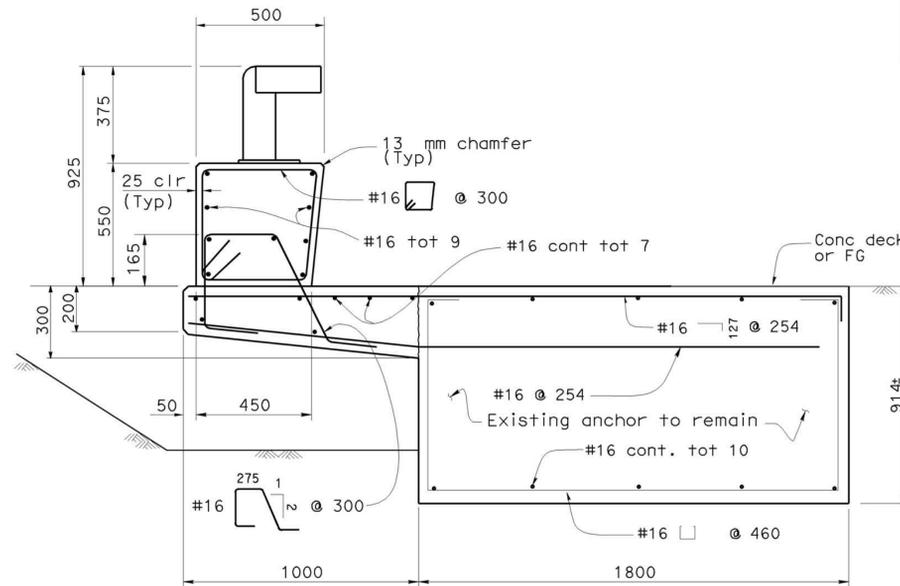


SECTION B-B

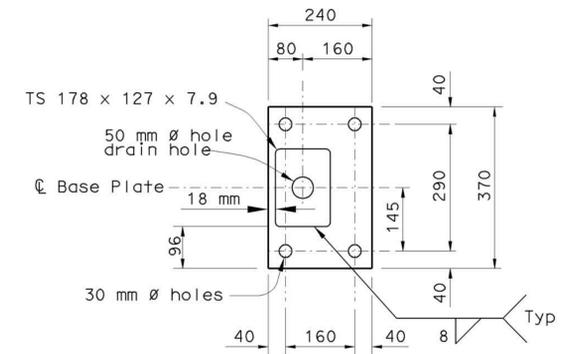

BASE PLATE

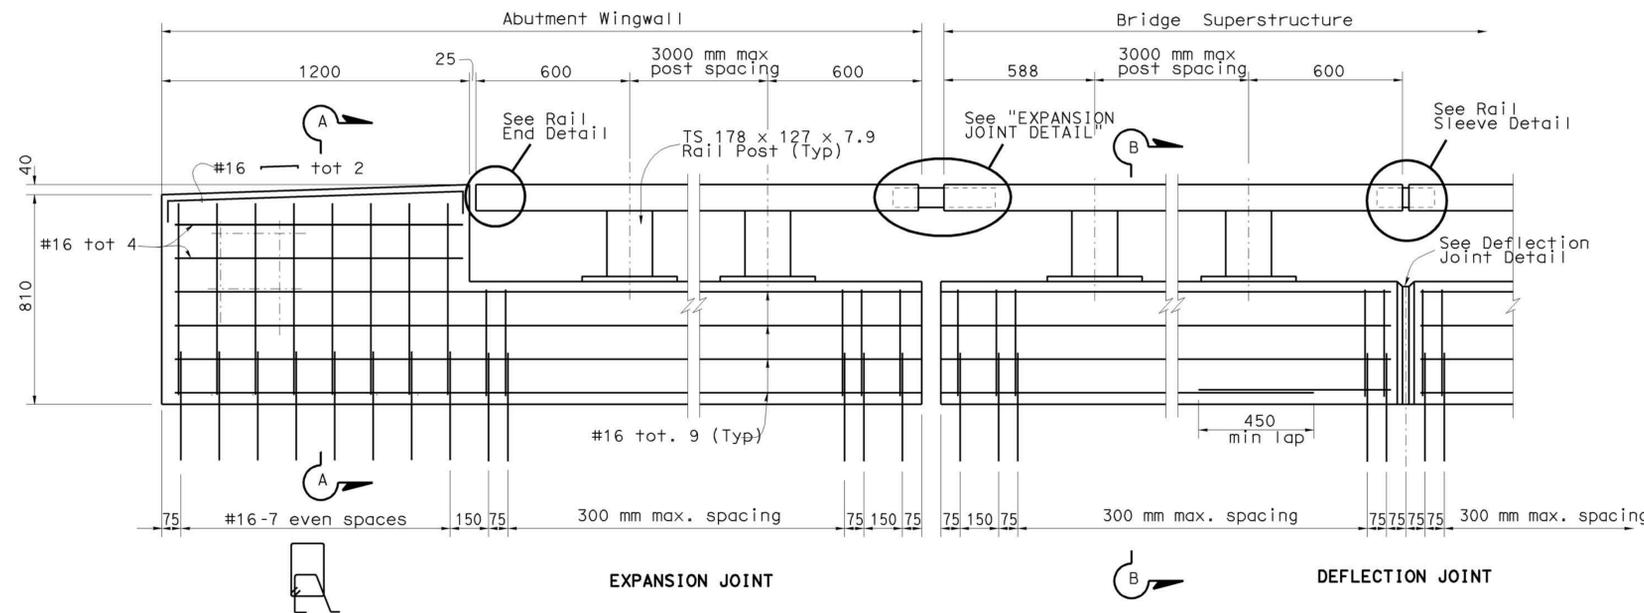

ELEVATION

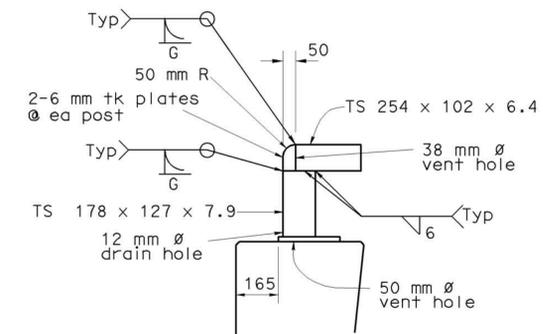

RAIL DETAIL

DRAFT

ALL DIMENSIONS ARE IN MILLIMETERS UNLESS OTHERWISE SHOWN

DESIGN	BY Nahed Abdin	CHECKED
DETAILS	BY P Wells	CHECKED
QUANTITIES	BY	CHECKED

STATE OF CALIFORNIA
DEPARTMENT OF TRANSPORTATION

DIVISION OF STRUCTURES
STRUCTURE DESIGN
SPECIAL DESIGNS BRANCH

BRIDGE NO.	TYPE 90 CONCRETE BARRIER TEST LAYOUT, ELEVATION, MISC. DETAILS
KILOMETER POST	