

NOTES:

1. FOR ACCURATE RIGHT OF WAY DATA, CONTACT
RIGHT OF WAY ENGINEERING AT THE DISTRICT OFFICE.



**Guadalupe Active
Partnership for Signalization
and CAPM to Santa Maria
(GAPS-CAPM)**



INTERSECTION SIGNALIZATION



INTERSECTION CROSSWALK ENHANCEMENT



ADA CURB RAMP UPGRADE



CURB RAMP RECONSTRUCTION FOR TRUCK TURNING



ITS ELEMENT REPAIR/REPLACE



INTERSECTION BICYCLE CONNECTION IMPROVEMENT



DITCH RESTORATION



LANDSCAPE



POTENTIAL DITCH RESTORATION



RAISED CONCRETE MEDIAN



CAPM PAVEMENT STRATEGIES (0.20' RHMA OVERLAY/0.20' COLD PLANE BY CURB AND GUTTER)



RESTRIPIING INTO MERGE LANE



POTENTIAL CONSTRUCTION STAGING AREA



SHOULDER BACKING



MASH GUARDRAIL UPGRADE



RCP CULVERT



EXISTING CULVERT



APPROXIMATE RIGHT OF WAY

DIST	COUNTY	ROUTE	POST MILES TOTAL PROJECT	SHEET NO.	TOTAL SHEETS
05	SB	166,1	0/8.9 48.8/49.5	X	XXX

REGISTERED CIVIL ENGINEER DATE _____

PLANS APPROVAL DATE _____

THE STATE OF CALIFORNIA OR ITS OFFICERS
OR AGENTS SHALL NOT BE RESPONSIBLE FOR
THE ACCURACY OR COMPLETENESS OF SCANNED
COPIES OF THIS PLAN SHEET.


REGISTERED PROFESSIONAL ENGINEER
No. _____
Exp. _____
CIVIL
STATE OF CALIFORNIA

LEGEND

L-0

NOTES:

1. FOR ACCURATE RIGHT OF WAY DATA, CONTACT RIGHT OF WAY ENGINEERING AT THE DISTRICT OFFICE.
2. SEE SHEET L-0 FOR LEGEND

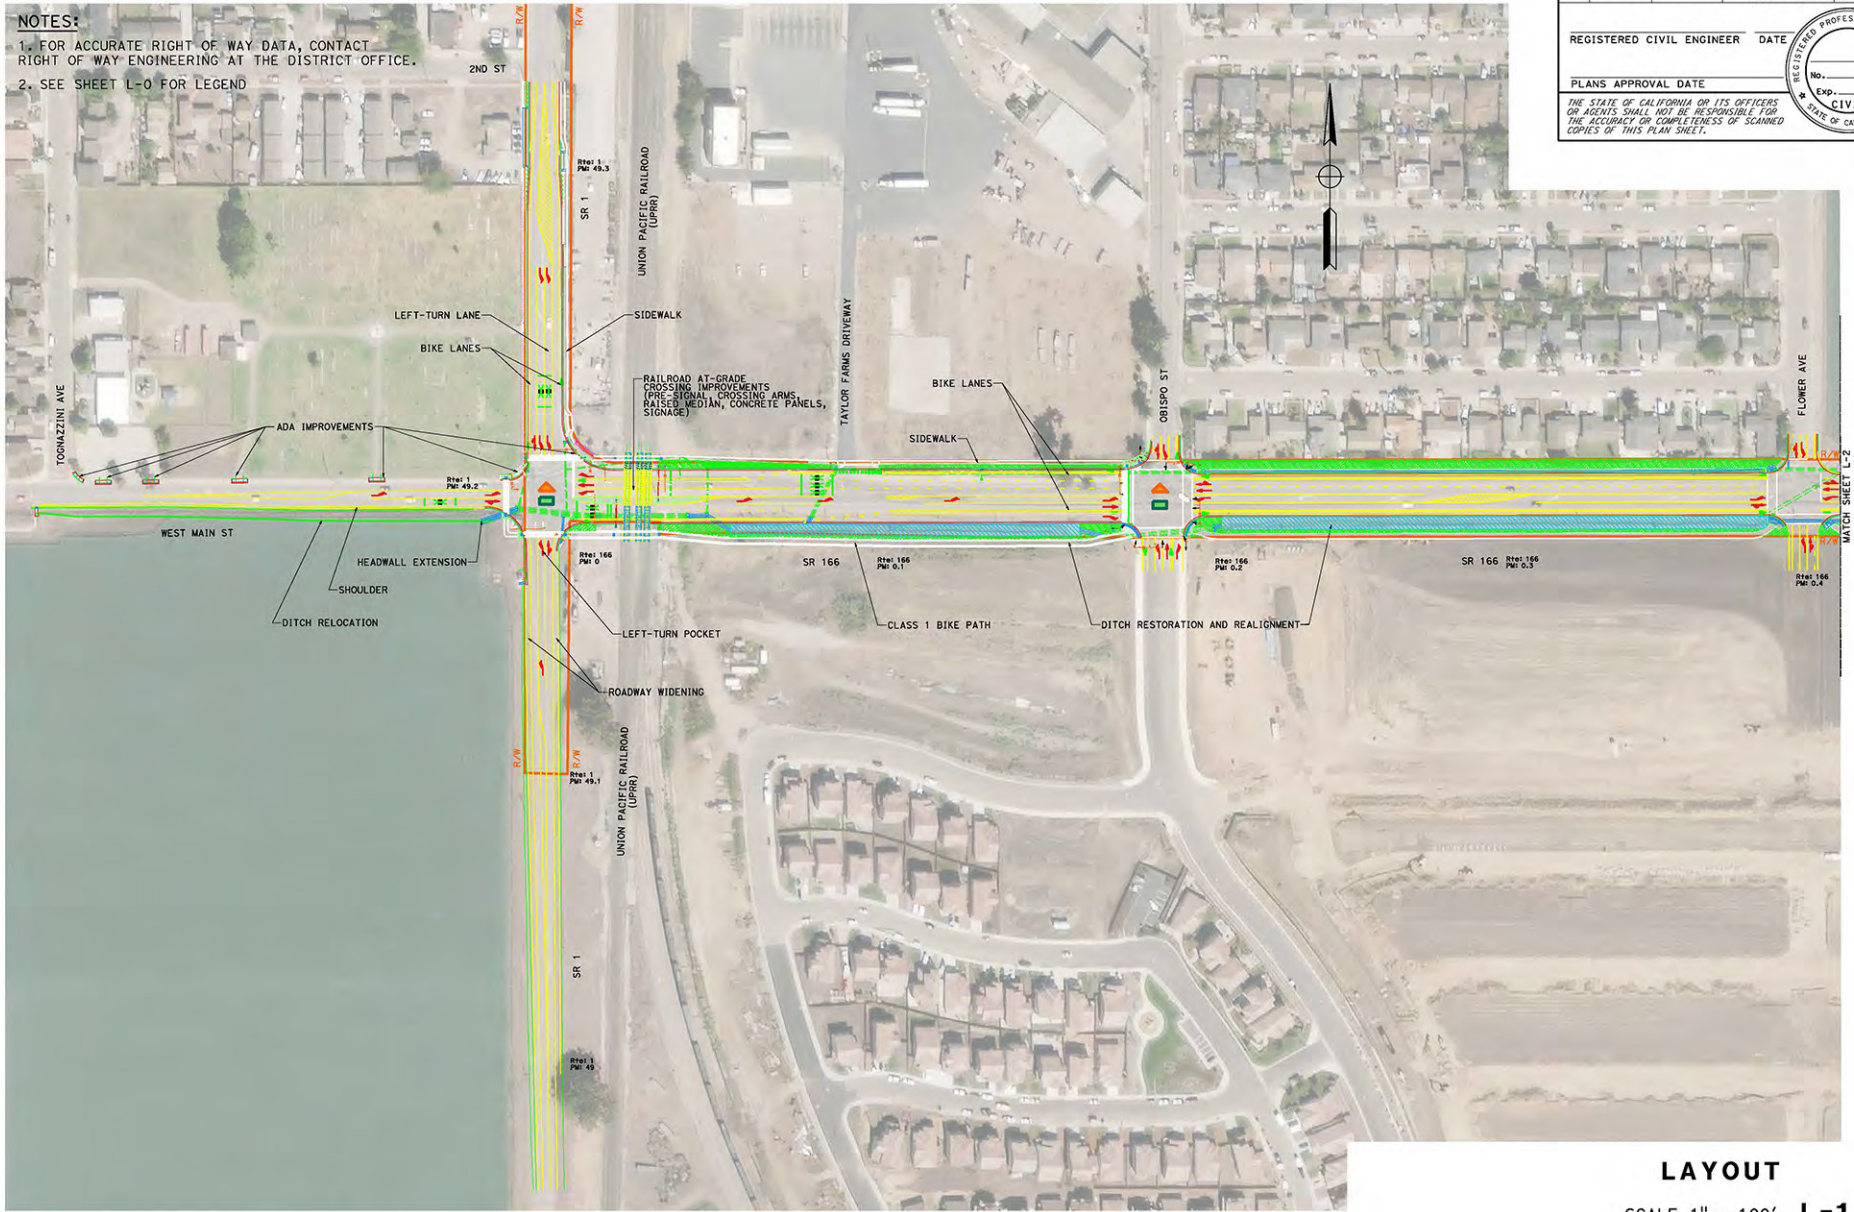

Dist	COUNTY	ROUTE	POST MILES TOTAL PROJECT	SHEET NO.	TOTAL SHEETS
05	SB	166,1	0/8.9, 48.8/49.5	X	XXX

REGISTERED CIVIL ENGINEER

DATE

PLANS APPROVAL DATE

THE STATE OF CALIFORNIA OR ITS OFFICERS OR AGENTS SHALL NOT BE RESPONSIBLE FOR THE ACCURACY OR COMPLETENESS OF SCANNED COPIES OF THIS PLAN SHEET.

REGISTERED PROFESSIONAL ENGINEER

No.

Exp.

CIVIL

STATE OF CALIFORNIA

LAYOUT


SCALE 1" = 100' L-1

Dist	COUNTY	ROUTE	POST MILES TOTAL PROJECT	SHEET No. TOTAL SHEETS
05	SB	166,1	0/8,9 48/49,5	X XXX
REGISTERED CIVIL ENGINEER DATE				
PLANS APPROVAL DATE				

THE STATE OF CALIFORNIA OR ITS OFFICERS OR AGENTS SHALL NOT BE RESPONSIBLE FOR THE ACCURACY OR COMPLETENESS OF SCANNED COPIES OF THIS PLAN SHEET.

NOTES:

1. FOR ACCURATE RIGHT OF WAY DATA, CONTACT RIGHT OF WAY ENGINEERING AT THE DISTRICT OFFICE.
2. SEE SHEET L-0 FOR LEGEND

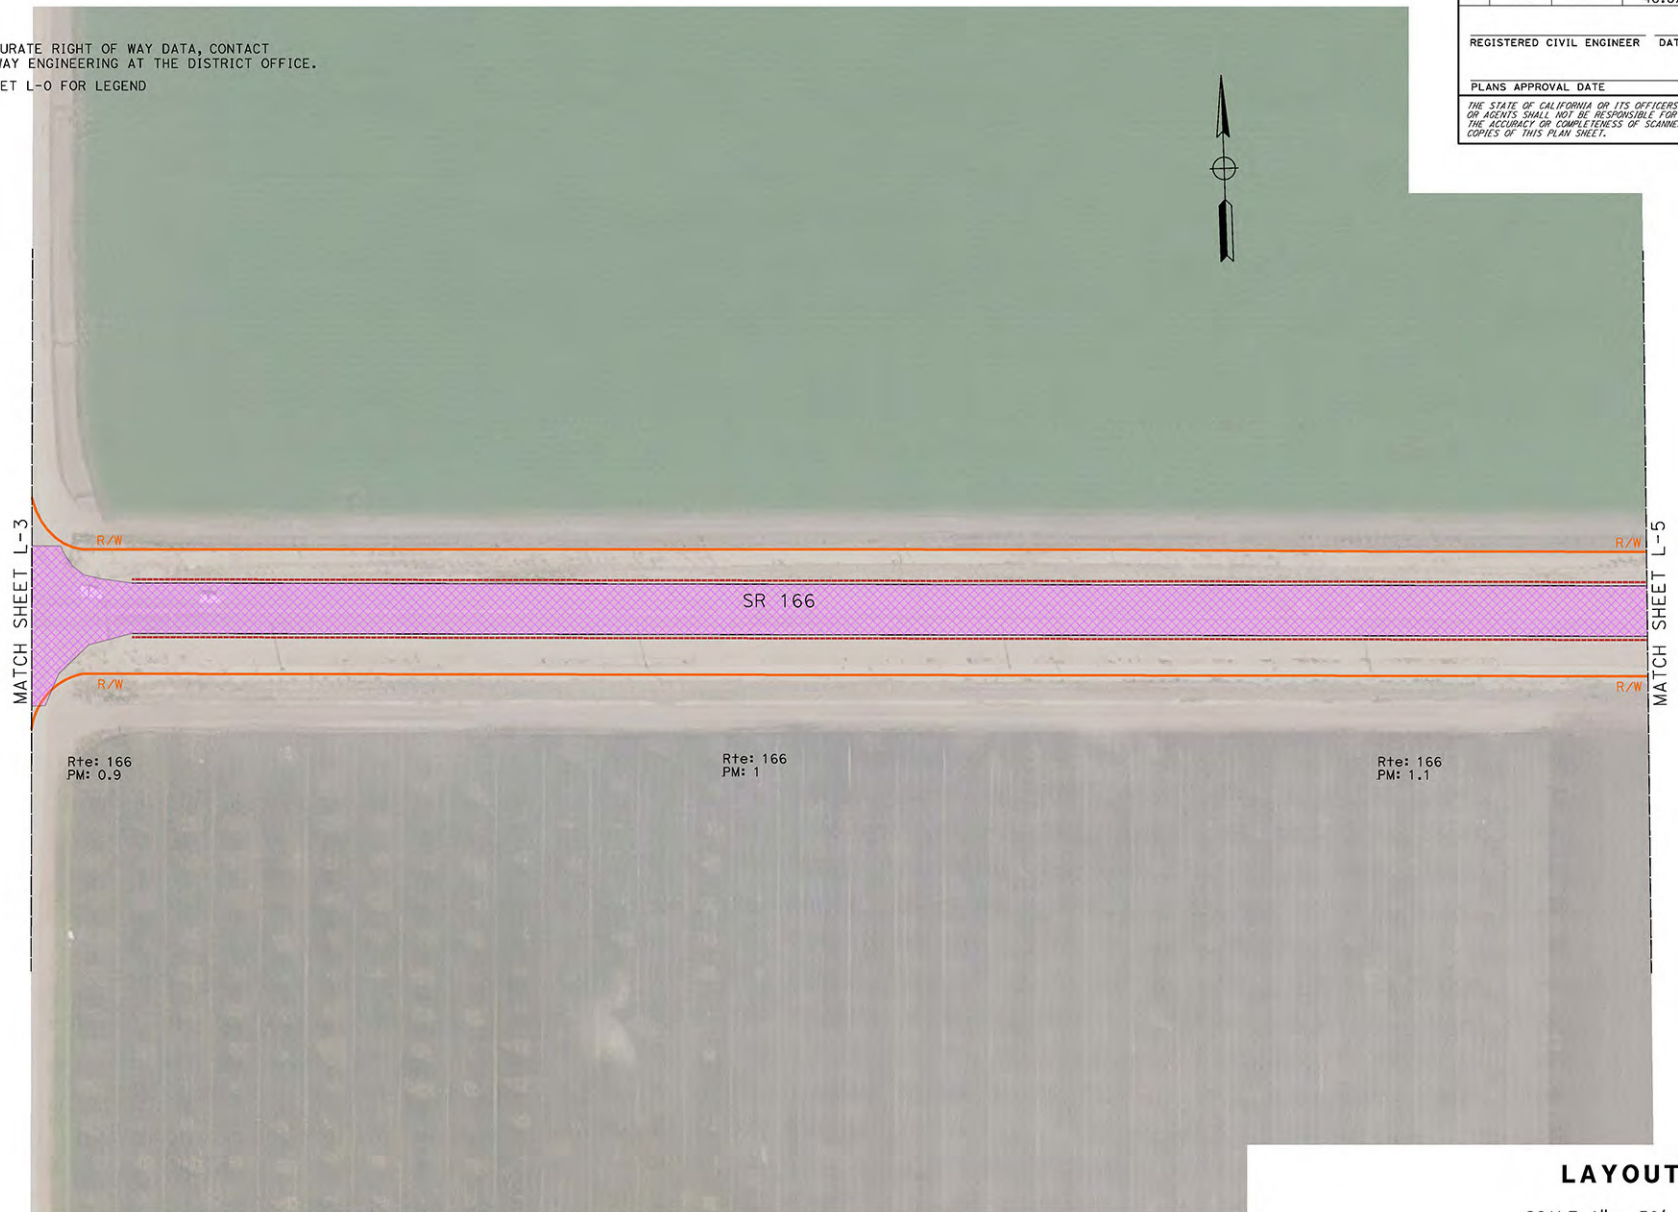

LAYOUT

SCALE 1" = 50' **L-4**

Dist	COUNTY	ROUTE	POST MILES TOTAL PROJECT	SHEET No. TOTAL SHEETS
05	SB	166,1	0/8,9 48,8/49,5	X XXX

REGISTERED CIVIL ENGINEER DATE _____


PLANS APPROVAL DATE _____

THE STATE OF CALIFORNIA OR ITS OFFICERS OR AGENTS SHALL NOT BE RESPONSIBLE FOR THE ACCURACY OR COMPLETENESS OF SCANNED COPIES OF THIS PLAN SHEET.


A circular professional engineer seal for the State of California. The outer ring contains the text "REGISTERED PROFESSIONAL ENGINEER" at the top and "STATE OF CALIFORNIA" at the bottom, separated by two stars. Inside the ring, the text "No. 10" is on the left and "Exp. 12/1/01" is on the right. In the center, the word "CIVIL" is written.


NOTES:

1. FOR ACCURATE RIGHT OF WAY DATA, CONTACT RIGHT OF WAY ENGINEERING AT THE DISTRICT OFFICE.
2. SEE SHEET L-0 FOR LEGEND

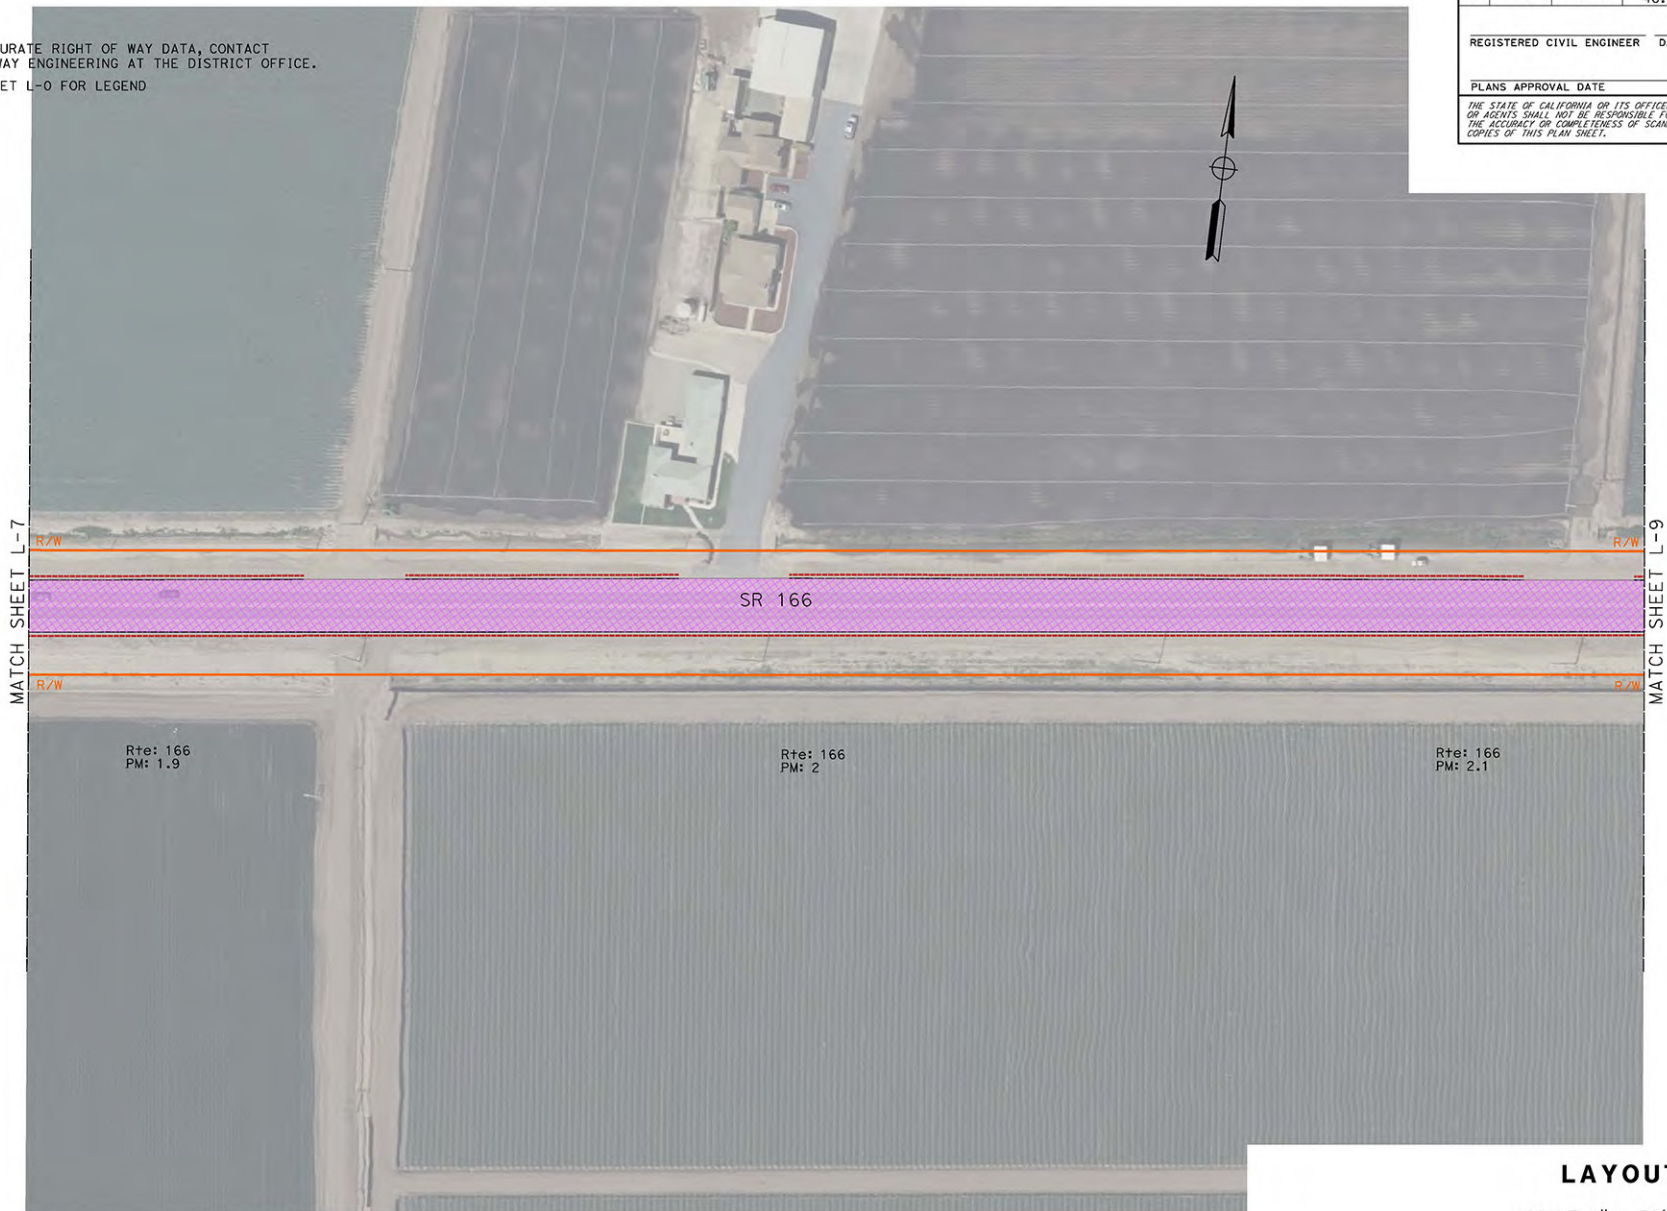

LAYOUT
SCALE 1" = 50' **L-8**

 

REGISTERED CIVIL ENGINEER _____	DATE _____
PLANS APPROVAL DATE _____	
<div style="display: flex; justify-content: space-between;"> <div> <p><i>THE STATE OF CALIFORNIA OR ITS OFFICERS</i></p> <p><i>AND AGENTS SHALL NOT BE RESPONSIBLE FOR</i></p> <p><i>THE ACCURACY OR COMPLETENESS OF SCANNED</i></p> <p><i>COPIES OF THIS PLAN SHEET.</i></p> </div> <div style="text-align: center;">  </div> </div>	

1. FOR ACCURATE RIGHT OF WAY DATA, CONTACT
RIGHT OF WAY ENGINEERING AT THE DISTRICT OFFICE.
2. SEE SHEET L-0 FOR LEGEND

MATCH SHEET L-8

R/W

MA
R

MATCH SHEET L-8

SR 166

Rte: 166
PM: 2.2

Rte: 166
PM: 2.3

MATCH SHEET L-10

LAYOUT

SCALE 1" = 50' **L-9**


BORDER LAST REVISED 7/2/2010

```

USERNAME => s156252
DGN FILE => 0519000093ea009.dgn

```

RELATIVE BORDER SCALE
IS IN INCHES

 

UNIT 1465

PROJECT NUMBER & PHASE

0519000093

LAST REVISION	DATE PLOTTED => 29-FEB-2024
00-00-00	TIME PLOTTED => 08:08

DATE	COUNTY	ROUTE	POST TOTAL	MILES PROJECT	SHEET NO.	TOTAL SHEETS
05	SB	166,1	0/8,9	48,8/49,5	X	XXX

REGISTERED CIVIL ENGINEER DATE _____


PLANS APPROVAL DATE _____

THE STATE OF CALIFORNIA OR ITS OFFICERS OR AGENTS SHALL NOT BE RESPONSIBLE FOR THE ACCURACY OR COMPLETENESS OF SCANNED COPIES OF THIS PLAN SHEET.


A circular professional engineer seal for the State of California. The outer ring contains the text "REGISTERED PROFESSIONAL ENGINEER" at the top and "STATE OF CALIFORNIA" at the bottom, separated by two stars. The inner circle contains the text "No. 10" and "EXP. 12/31/01" around the word "CIVIL" in the center.


NOTES:

1. FOR ACCURATE RIGHT OF WAY DATA, CONTACT RIGHT OF WAY ENGINEERING AT THE DISTRICT OFFICE.
2. SEE SHEET L-0 FOR LEGEND

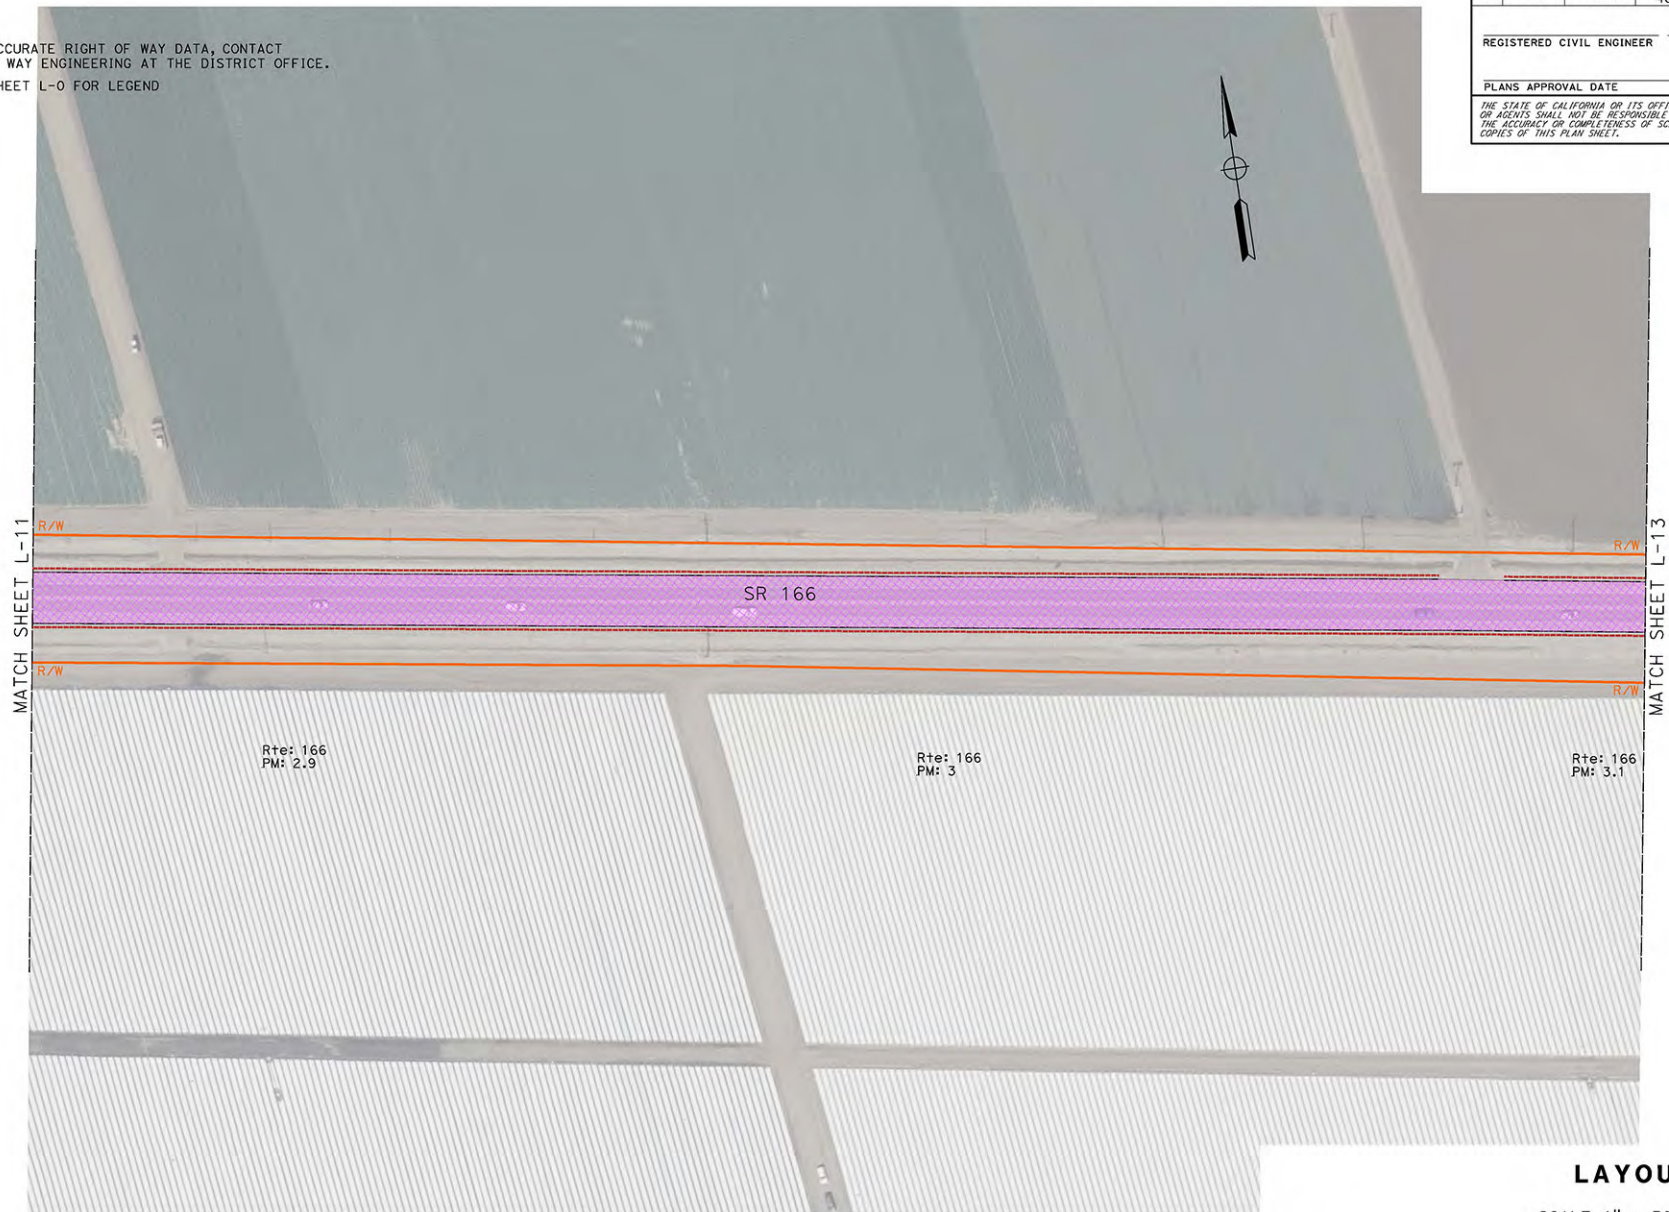

LAYOUT
SCALE 1" = 50' **L-12**

 

REGISTERED CIVIL ENGINEER _____	DATE _____
PLANS APPROVAL DATE _____	
<div style="display: flex; justify-content: space-between;"> <div style="width: 60%;"> <p><i>THE STATE OF CALIFORNIA OR ITS OFFICERS AND AGENTS SHALL NOT BE RESPONSIBLE FOR THE ACCURACY OR COMPLETENESS OF SCANNED COPIES OF THIS PLAN SHEET.</i></p> </div> <div style="width: 35%; text-align: center;">  </div> </div>	

1. FOR ACCURATE RIGHT OF WAY DATA, CONTACT RIGHT OF WAY ENGINEERING AT THE DISTRICT OFFICE.
2. SEE SHEET L-0 FOR LEGEND

MATCH SHEET L-14

Rte: 166
PM: 3.2

LAYOUT
SCALE 1" = 50' **L-13**

DATE	COUNTY	ROUTE	POST MILES TOTAL PROJECT	SHEET NO. TOTAL SHEETS
05	SB	166,1	0/8,9 48,8/49,5	X XXX

REGISTERED CIVIL ENGINEER DATE _____

PLANS APPROVAL DATE _____

THE STATE OF CALIFORNIA OR ITS OFFICERS
OR AGENTS SHALL NOT BE RESPONSIBLE FOR
THE ACCURACY OR COMPLETENESS OF SCANNED
COPIES OF THIS PLAN SHEET.

REGISTERED PROFESSIONAL ENGINEER
No. 10
EXP. 12/15/01
CIVIL
STATE OF CALIFORNIA

NOTES:

1. FOR ACCURATE RIGHT OF WAY DATA, CONTACT
RIGHT OF WAY ENGINEERING AT THE DISTRICT OFFICE.
2. SEE SHEET L-0 FOR LEGEND




LAYOUT

SCALE 1" = 50' **L-14**

NOTES:

1. FOR ACCURATE RIGHT OF WAY DATA, CONTACT
RIGHT OF WAY ENGINEERING AT THE DISTRICT OFFICE.
2. SEE SHEET L-0 FOR LEGEND

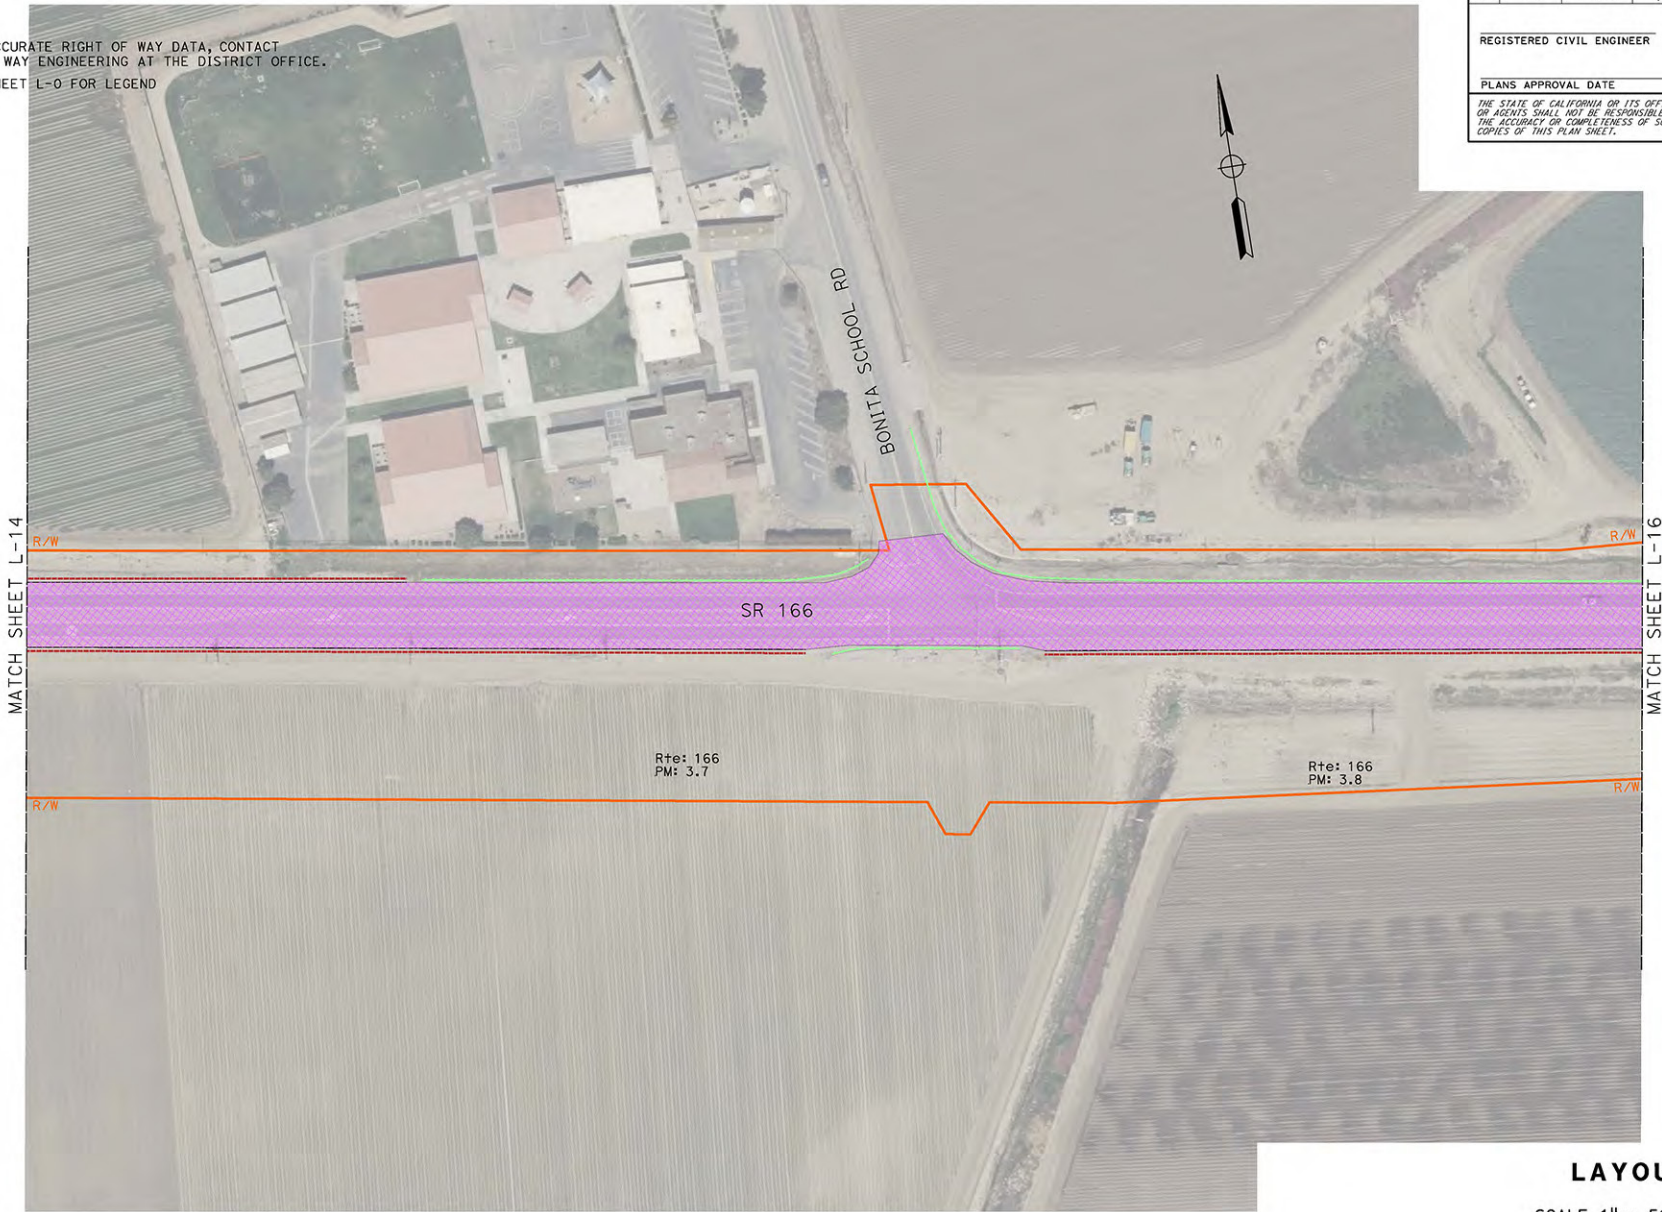

DIST	COUNTY	ROUTE	POST MILES TOTAL PROJECT	SHEET NO.	TOTAL SHEETS
05	SB	166,1	0/8.9 48.8/49.5	X	XXX

REGISTERED CIVIL ENGINEER

DATE

PLANS APPROVAL DATE

REGISTERED PROFESSIONAL ENGINEER

No.

Exp.

CIVIL

STATE OF CALIFORNIA

THE STATE OF CALIFORNIA OR ITS OFFICERS OR AGENTS SHALL NOT BE RESPONSIBLE FOR THE ACCURACY OR COMPLETENESS OF SCANNED COPIES OF THIS PLAN SHEET.

LAYOUT
SCALE 1" = 50' L-15

NOTES:

1. FOR ACCURATE RIGHT OF WAY DATA, CONTACT
RIGHT OF WAY ENGINEERING AT THE DISTRICT OFFICE.
2. SEE SHEET L-0 FOR LEGEND



Dist	COUNTY	ROUTE	POST MILES TOTAL PROJECT	SHEET NO.	TOTAL SHEETS
05	SB	166,1	0/8.9, 48.8/49.5	X	XXX

REGISTERED CIVIL ENGINEER DATE

PLANS APPROVAL DATE


REGISTERED PROFESSIONAL ENGINEER

No. Exp. CIVIL

STATE OF CALIFORNIA


THE STATE OF CALIFORNIA OR ITS OFFICERS
OR AGENTS SHALL NOT BE RESPONSIBLE FOR
THE ACCURACY OR COMPLETENESS OF SCANNED
COPIES OF THIS PLAN SHEET.

LAYOUT
SCALE 1" = 50' L-16

STATE OF CALIFORNIA	DEPARTMENT OF TRANSPORTATION	DESIGN	FUNCTIONAL SUPERVISOR	CHECKED BY	CALEB GRIMMER	REVISOR	DATE
			KYLE BIRCH	KYLE BIRCH			

NOTES:

1. FOR ACCURATE RIGHT OF WAY DATA, CONTACT RIGHT OF WAY ENGINEERING AT THE DISTRICT OFFICE.
2. SEE SHEET L-0 FOR LEGEND

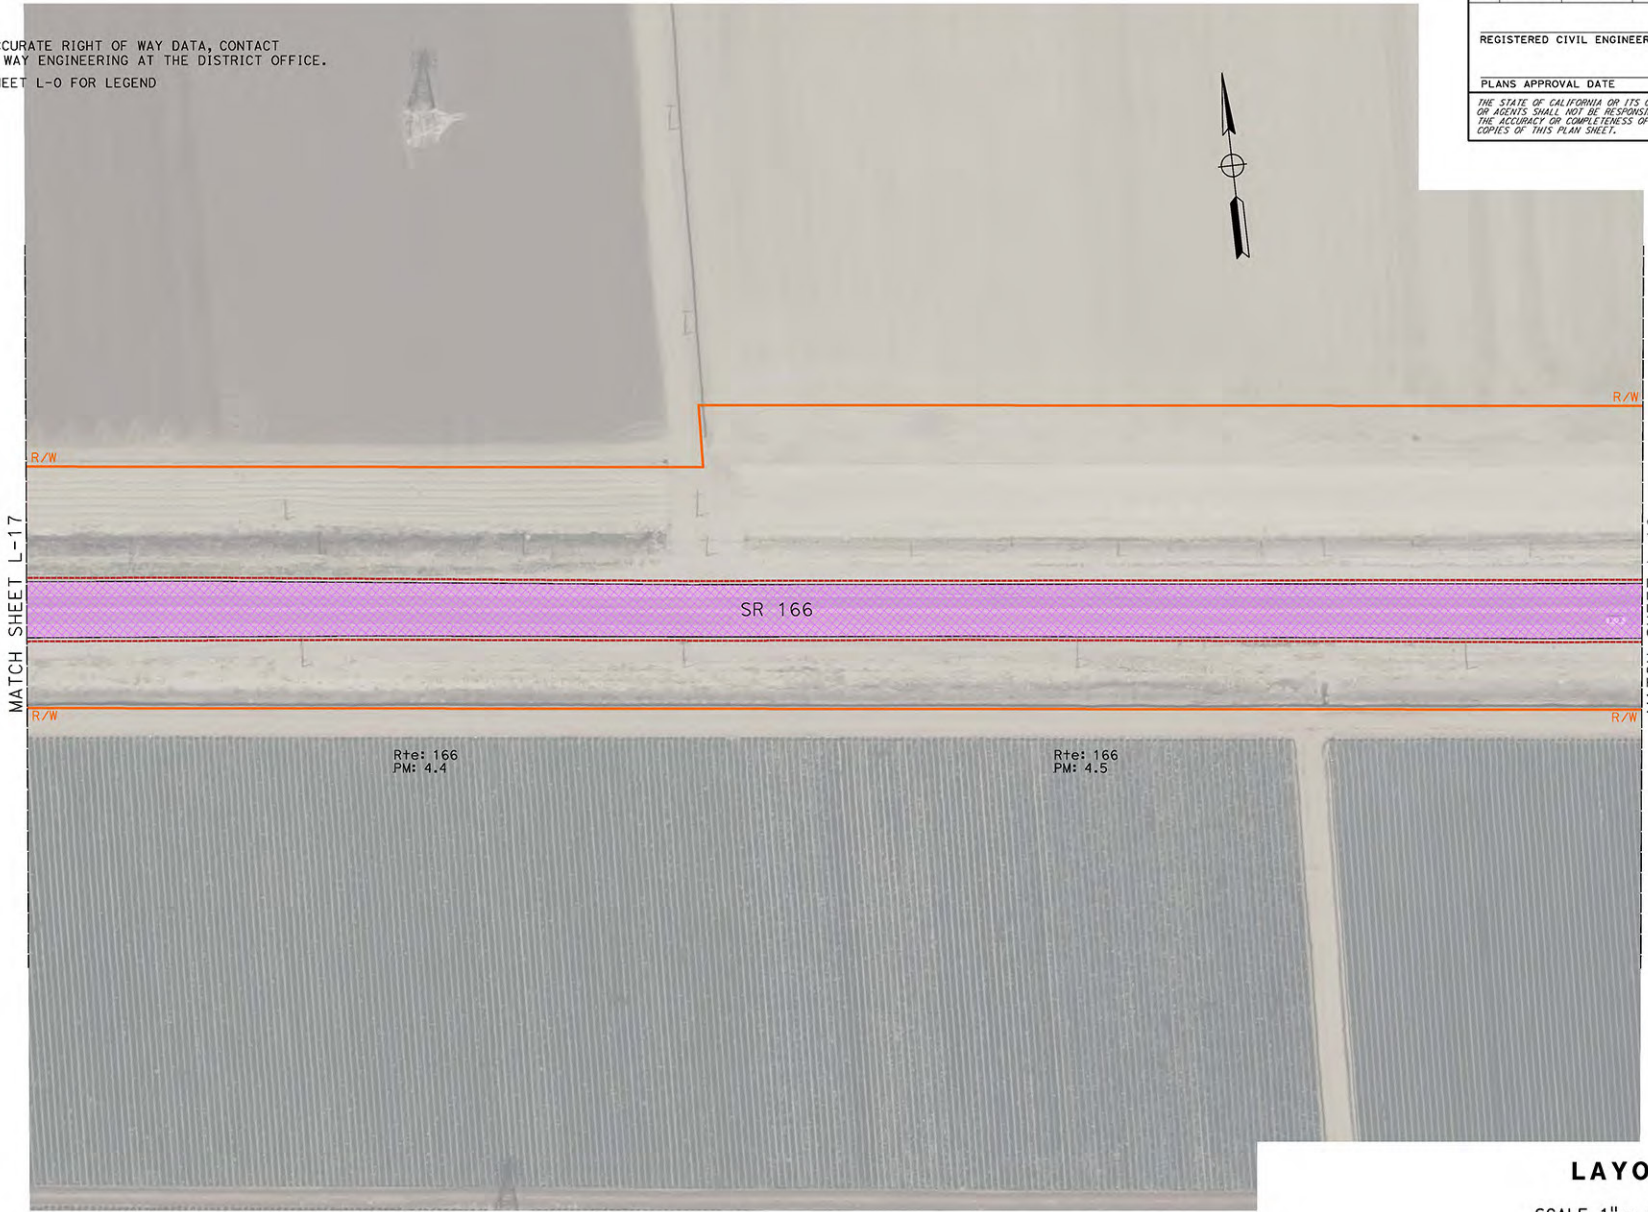

DIST	COUNTY	ROUTE	POST MILES TOTAL PROJECT	SHEET NO.	TOTAL SHEETS
05	SB	166,1	0/8.9 48.8/49.5	X	XXX

REGISTERED CIVIL ENGINEER DATE _____

PLANS APPROVAL DATE _____

THE STATE OF CALIFORNIA OR ITS OFFICERS OR AGENTS SHALL NOT BE RESPONSIBLE FOR THE ACCURACY OR COMPLETENESS OF SCANNED COPIES OF THIS PLAN SHEET.



LAYOUT
SCALE 1" = 50' **L-18**

BORDER LAST REVISED 7/2/2010

USERNAME => a156252
DGN FILE => 0519000093eod18.dgn

RELATIVE BORDER SCALE
IS IN INCHES



UNIT 1465

PROJECT NUMBER & PHASE

0519000093

LAST REVISION: DATE PLOTTED => 28-FEB-2024
00-00-00 TIME PLOTTED => 08:25

DATE	COUNTY	ROUTE	POST MILES TOTAL PROJECT	SHEET NO. TOTAL SHEETS
05	SB	166,1	0/8,9 48,8/49,5	X XXX

REGISTERED CIVIL ENGINEER DATE _____


PLANS APPROVAL DATE _____

THE STATE OF CALIFORNIA OR ITS OFFICERS
OR AGENTS SHALL NOT BE RESPONSIBLE FOR
THE ACCURACY OR COMPLETENESS OF SCANNED
COPIES OF THIS PLAN SHEET.

REGISTERED PROFESSIONAL ENGINEER
No. 10
EXP. 12/1/01
CIVIL
STATE OF CALIFORNIA

NOTES:

1. FOR ACCURATE RIGHT OF WAY DATA, CONTACT
RIGHT OF WAY ENGINEERING AT THE DISTRICT OFFICE.
2. SEE SHEET L-0 FOR LEGEND

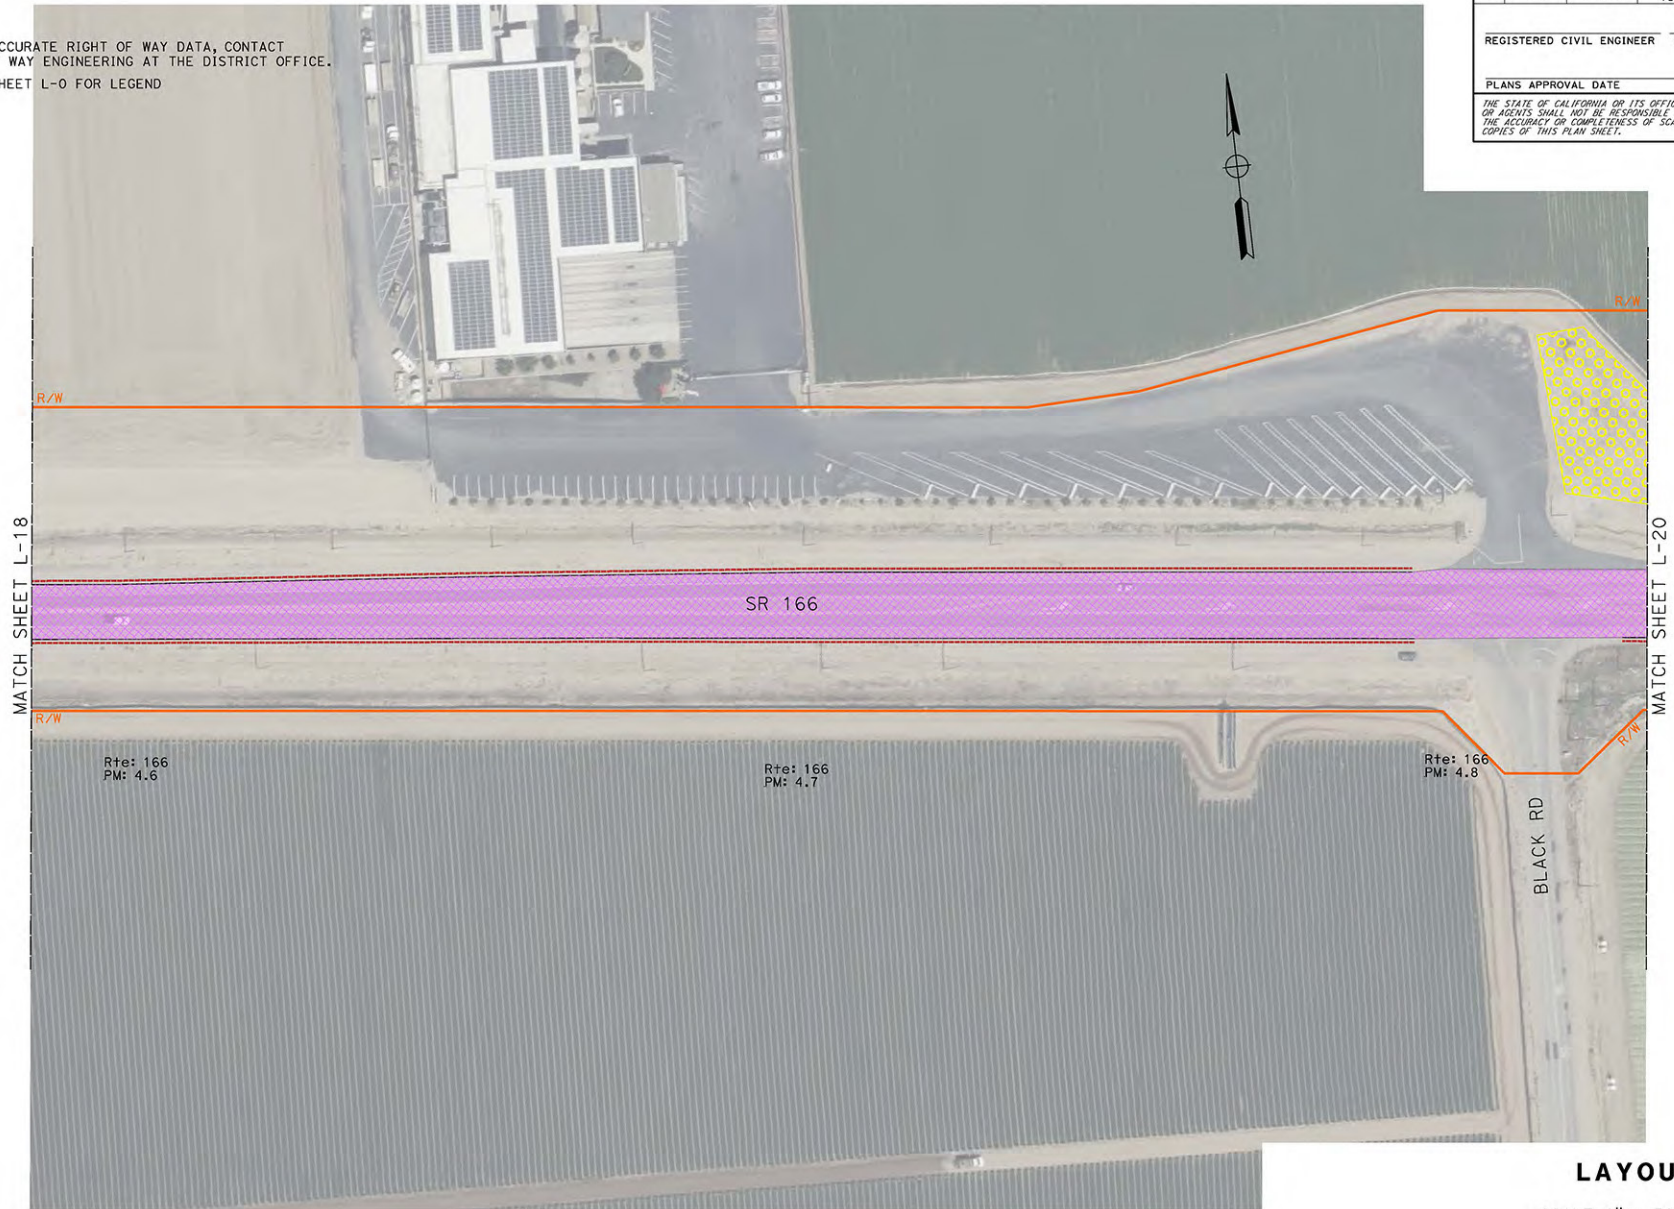

LAYOUT
SCALE 1" = 50' **L-19**

STATE OF CALIFORNIA	DEPARTMENT OF TRANSPORTATION	FUNCTIONAL SUPERVISOR	CALCULATED/DESIGNED BY	CALED GRIMMER	REVISED BY
St. Cattrans	DESIGN	KYLE BIRCH	CHECKED BY	KYLE BIRCH	DATE REVISED

NOTES:

1. FOR ACCURATE RIGHT OF WAY DATA, CONTACT RIGHT OF WAY ENGINEERING AT THE DISTRICT OFFICE.
2. SEE SHEET L-0 FOR LEGEND



DIST	COUNTY	ROUTE	POST MILES TOTAL PROJECT	SHEET NO.	TOTAL SHEETS
05	SB	166,1	0/8.9 48.8/49.5	X	XXX

REGISTERED CIVIL ENGINEER DATE _____

PLANS APPROVAL DATE _____

THE STATE OF CALIFORNIA OR ITS OFFICERS OR AGENTS SHALL NOT BE RESPONSIBLE FOR THE ACCURACY OR COMPLETENESS OF SCANNED COPIES OF THIS PLAN SHEET.



LAYOUT
SCALE 1" = 50' **L-21**

DATE PLOTTED => 28-FEB-2024
TIME PLOTTED => 08:30

DATE	COUNTY	ROUTE	POST MILES TOTAL PROJECT	SHEET NO. TOTAL SHEETS
05	SB	166,1	0/8,9 48,8/49,5	X XXX

REGISTERED CIVIL ENGINEER DATE

PLANS APPROVAL DATE

THE STATE OF CALIFORNIA OR ITS OFFICERS
OR AGENTS SHALL NOT BE RESPONSIBLE FOR
THE ACCURACY OR COMPLETENESS OF SCANNED
COPIES OF THIS PLAN SHEET.

A circular professional engineer seal for the State of California. The outer ring contains the text "REGISTERED PROFESSIONAL ENGINEER" at the top and "STATE OF CALIFORNIA" at the bottom, separated by two stars. Inside the ring, the number "No. 10" is on the left and "EXP. 12/1/01" is on the right. In the center, the word "CIVIL" is written.

REGISTERED CIVIL ENGINEER	DATE
---------------------------	------

PLANS APPROVAL DATE

THE STATE OF CALIFORNIA OR ITS OFFICERS
OR AGENTS SHALL NOT BE RESPONSIBLE FOR
THE ACCURACY OR COMPLETENESS OF SCANNED
COPIES OF THIS PLAN SHEET.

NOTES:

1. FOR ACCURATE RIGHT OF WAY DATA, CONTACT
RIGHT OF WAY ENGINEERING AT THE DISTRICT OFFICE.
2. SEE SHEET L-0 FOR LEGEND

MATCH SHEET L-22

MATCH SHEET L-24

SR 166

Rte: 166
PM: 5.6

Rte: 166
PM: 5.7

Rte: 166
PM: 5.8

LAYOUT

SCALE 1" = 50' **L-23**


BORDER LAST REVISED 7/2/2010

```

USERNAME => s156252
DGN FILE => 0519000093ec023.dgn

```

RELATIVE BORDER SCALE
IS IN INCHES

 

UNIT 1465

PROJECT NUMBER & PHASE

0519000093


LAST REVISION	DATE PLOTTED => 29-FEB-2024
00-00-00	TIME PLOTTED => 08:13

STATE OF CALIFORNIA	DEPARTMENT OF TRANSPORTATION	FUNCTIONAL SUPERVISOR	CALCULATED/DESIGNED BY	CALEB GRIMMER	REVISED BY
St. Cattrans	DESIGN	KYLE BIRCH	CHECKED BY	KYLE BIRCH	DATE REVISED

NOTES:

1. FOR ACCURATE RIGHT OF WAY DATA, CONTACT RIGHT OF WAY ENGINEERING AT THE DISTRICT OFFICE.
2. SEE SHEET L-0 FOR LEGEND

MATCH SHEET L-23

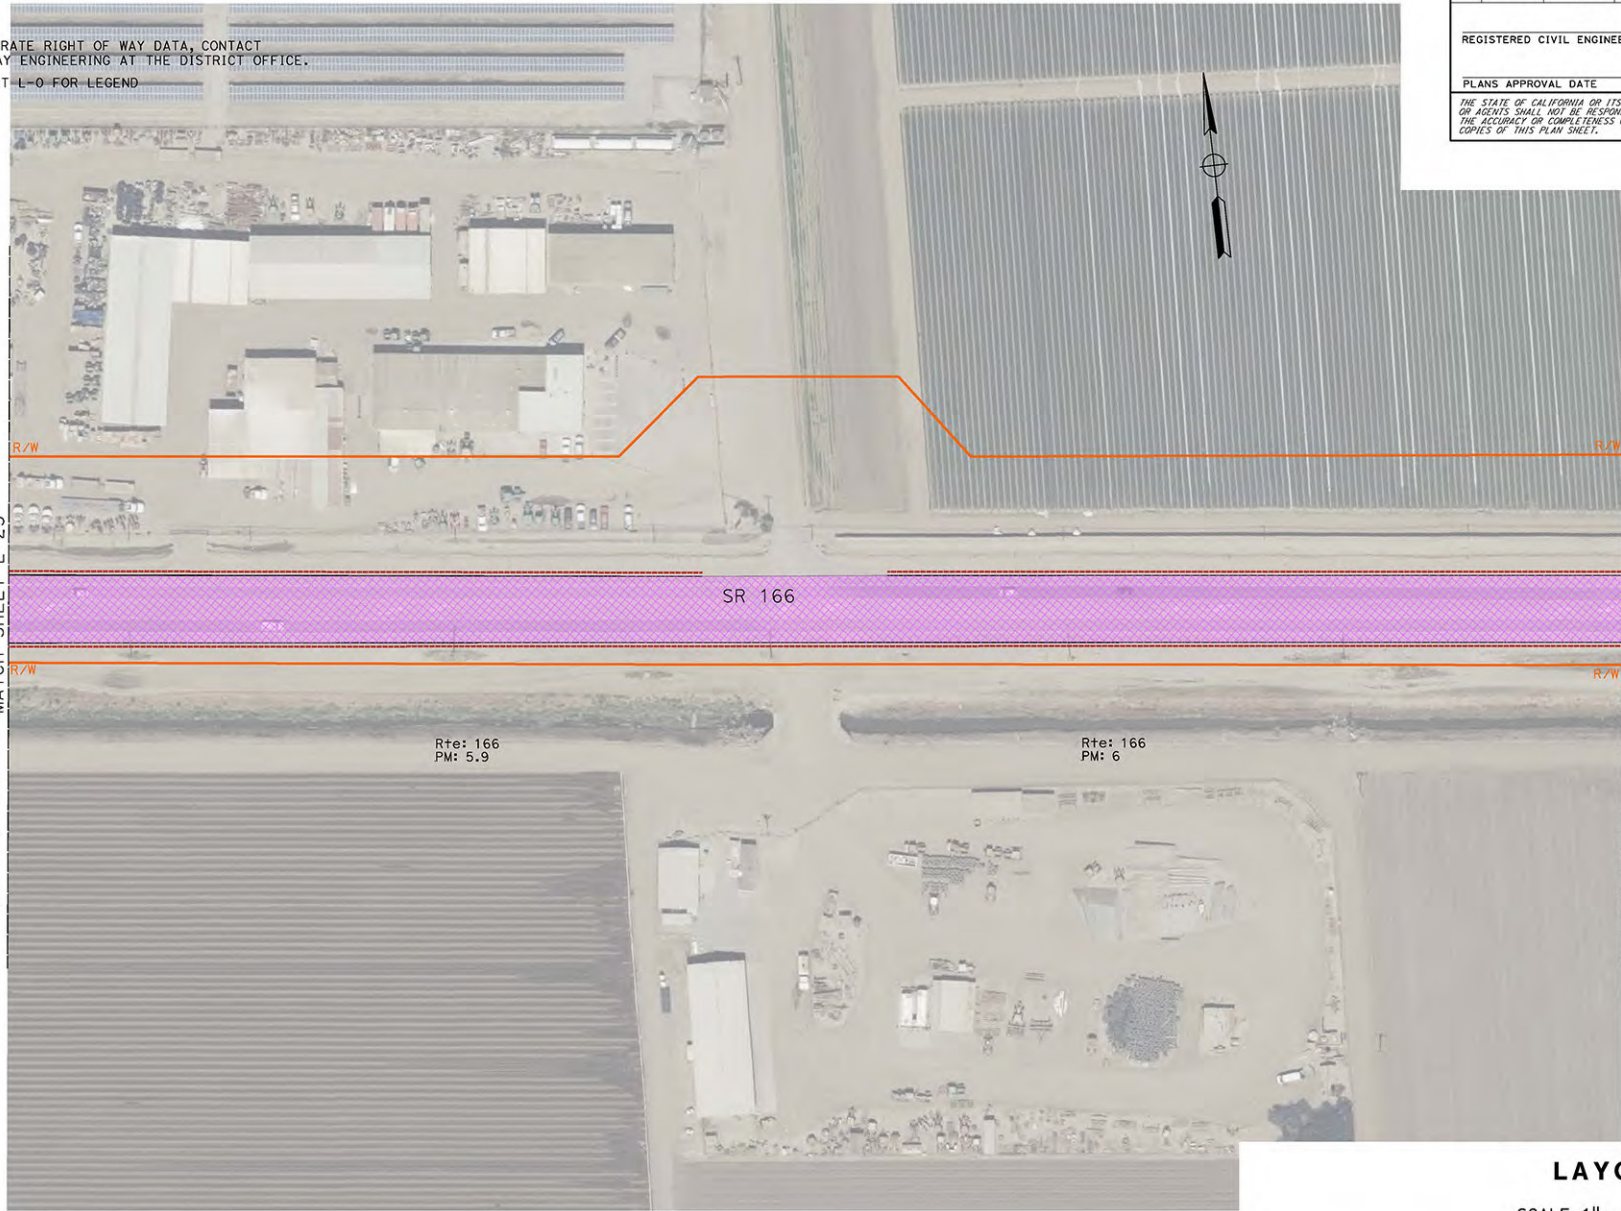

MATCH SHEET L-25

LAYOUT

SCALE 1" = 50' **L-24**

DIST	COUNTY	ROUTE	POST MILES TOTAL PROJECT	SHEET NO.	TOTAL SHEETS
05	SB	166,1	0/8.9 48.8/49.5	X	XXX

REGISTERED CIVIL ENGINEER DATE _____

PLANS APPROVAL DATE _____

THE STATE OF CALIFORNIA OR ITS OFFICERS OR AGENTS SHALL NOT BE RESPONSIBLE FOR THE ACCURACY OR COMPLETENESS OF SCANNED COPIES OF THIS PLAN SHEET.



DATE	COUNTY	ROUTE	POST MILES TOTAL PROJECT	SHEET NO.	TOTAL SHEETS
05	SB	166,1	0/8,9 48,8/49,5	X	XXX

REGISTERED CIVIL ENGINEER DATE

PLANS APPROVAL DATE

THE STATE OF CALIFORNIA OR ITS OFFICERS OR AGENTS SHALL NOT BE RESPONSIBLE FOR THE ACCURACY OR COMPLETENESS OF SCANNED COPIES OF THIS PLAN SHEET.

A circular professional engineer seal for the State of California. The outer ring contains the text "REGISTERED PROFESSIONAL ENGINEER" at the top and "STATE OF CALIFORNIA" at the bottom, separated by two stars. The center of the seal contains the text "No. 10", "EXP. 12/15/16", and "CIVIL".


REGISTERED CIVIL ENGINEER	DATE
---------------------------	------

PLANS APPROVAL DATE

THE STATE OF CALIFORNIA OR ITS OFFICERS
OR AGENTS SHALL NOT BE RESPONSIBLE FOR
THE ACCURACY OR COMPLETENESS OF SCANNED
COPIES OF THIS PLAN SHEET.

NOTES:

1. FOR ACCURATE RIGHT OF WAY DATA, CONTACT RIGHT OF WAY ENGINEERING AT THE DISTRICT OFFICE.
2. SEE SHEET L-0 FOR LEGEND

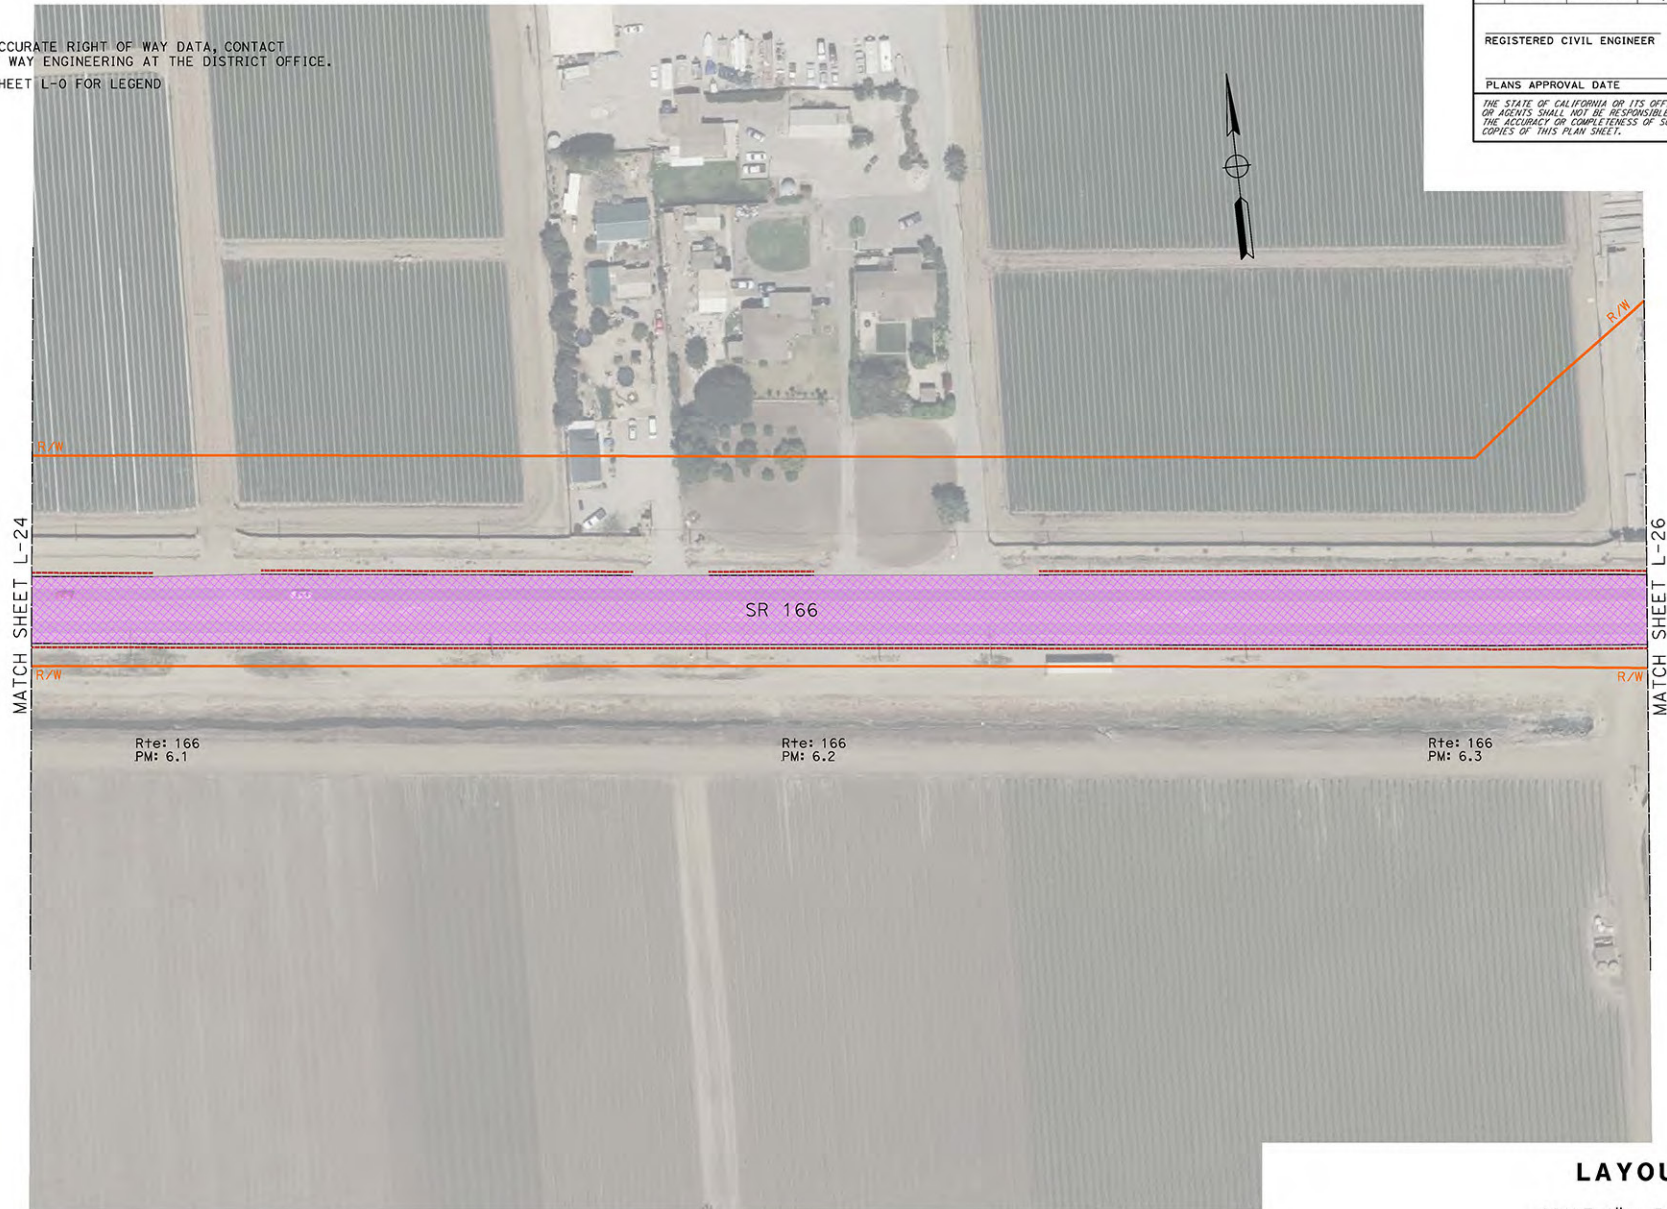


LAYOUT

SCALE 1" = 50' **L-25**

NOTES:

1. FOR ACCURATE RIGHT OF WAY DATA, CONTACT RIGHT OF WAY ENGINEERING AT THE DISTRICT OFFICE.
2. SEE SHEET L-0 FOR LEGEND

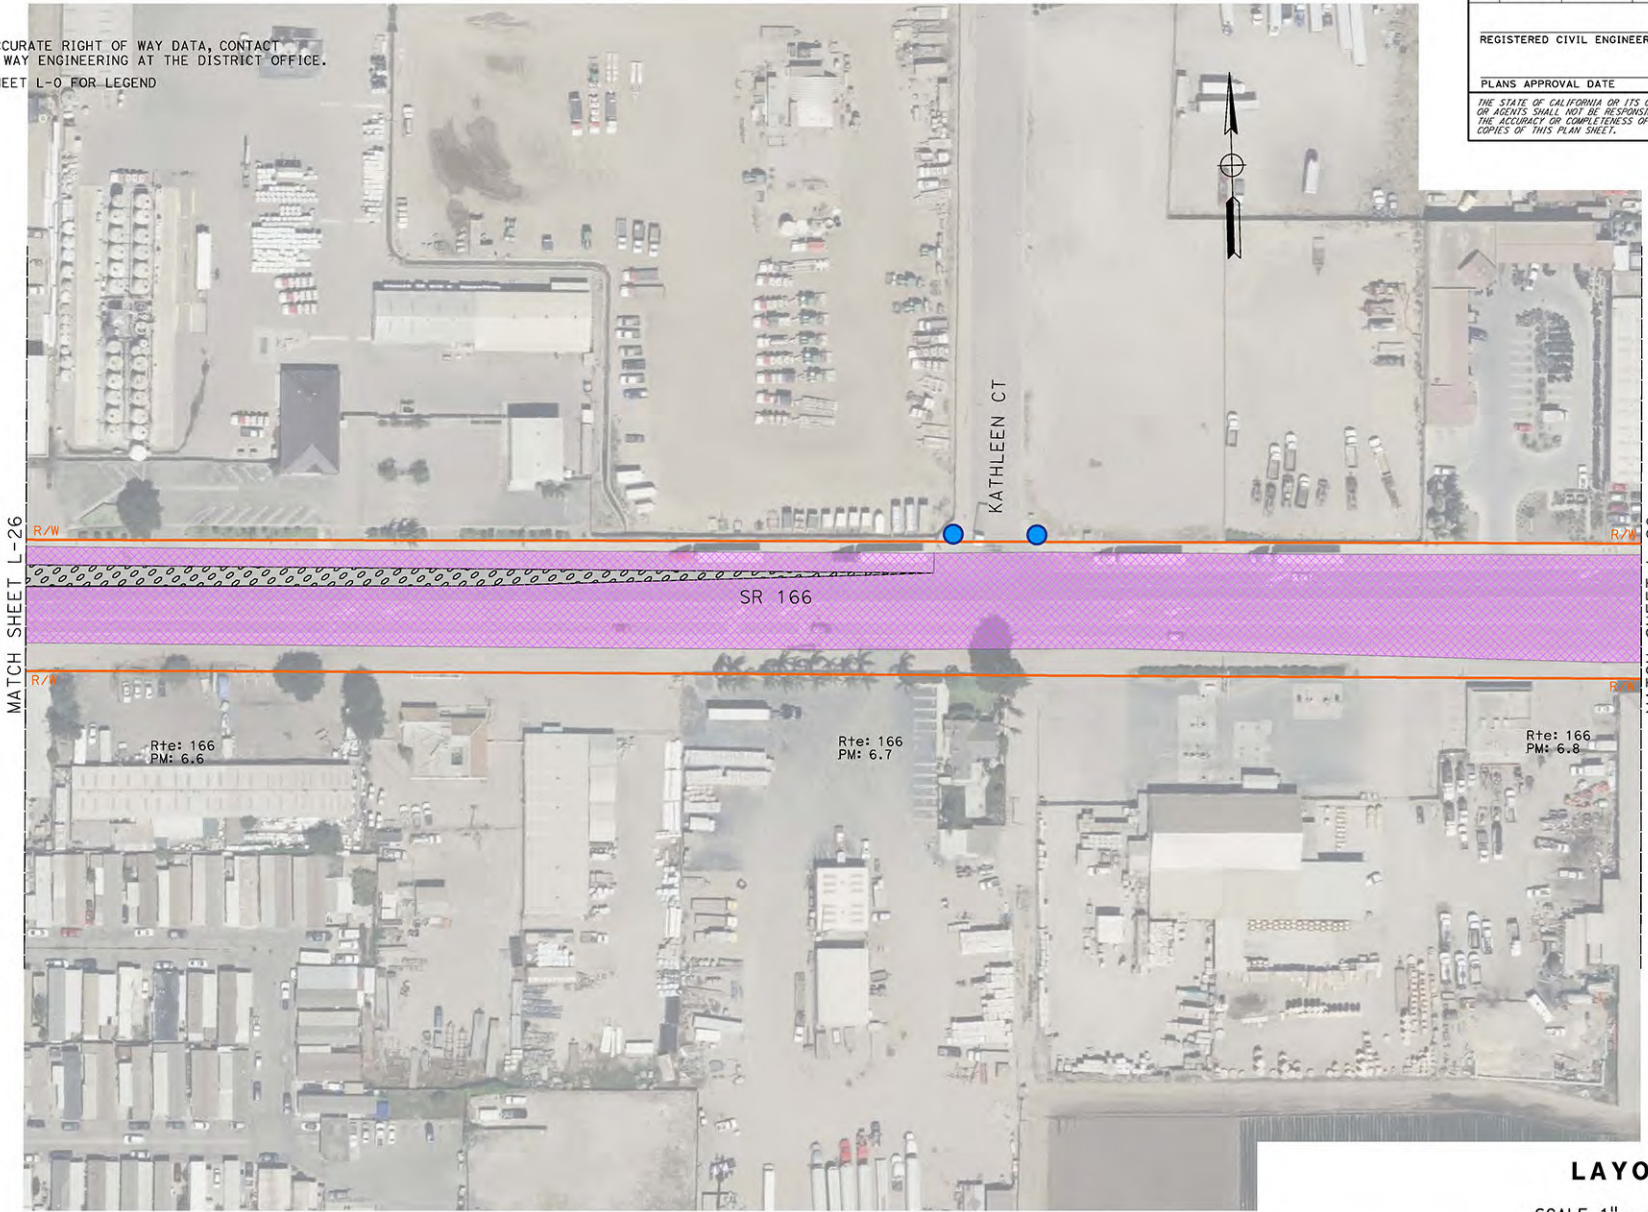

DIST	COUNTY	ROUTE	POST MILES TOTAL PROJECT	SHEET NO.	TOTAL SHEETS
05	SB	166,1	0/8.9 48.8/49.5	X	XXX

REGISTERED CIVIL ENGINEER

DATE

PLANS APPROVAL DATE

THE STATE OF CALIFORNIA OR ITS OFFICERS OR AGENTS SHALL NOT BE RESPONSIBLE FOR THE ACCURACY OR COMPLETENESS OF SCANNED COPIES OF THIS PLAN SHEET.

REGISTERED PROFESSIONAL ENGINEER

No.


Exp.

CIVIL

STATE OF CALIFORNIA

LAYOUT

SCALE 1" = 50' L-27

 

NOTES:
1. FOR ACCURATE RIGHT OF WAY DATA, CONTACT
RIGHT OF WAY ENGINEERING AT THE DISTRICT OFFICE.
2. SEE SHEET L-0 FOR LEGEND



DIST	COUNTY	ROUTE	POST MILES TOTAL PROJECT	SHEET NO.	TOTAL SHEETS
05	SB	166,1	0/8.9 48.8/49.5	X	XXX

REGISTERED CIVIL ENGINEER

DATE

PLANS APPROVAL DATE

THE STATE OF CALIFORNIA OR ITS OFFICERS OR AGENTS SHALL NOT BE RESPONSIBLE FOR THE ACCURACY OR COMPLETENESS OF SCANNED COPIES OF THIS PLAN SHEET.

REGISTERED PROFESSIONAL ENGINEER

No.

Exp.

CIVIL

STATE OF CALIFORNIA

LAYOUT
SCALE 1" = 50' L-28

NOTES:
1. FOR ACCURATE RIGHT OF WAY DATA, CONTACT
RIGHT OF WAY ENGINEERING AT THE DISTRICT OFFICE.
2. SEE SHEET L-0 FOR LEGEND




DIST	COUNTY	ROUTE	POST MILES TOTAL PROJECT	SHEET NO.	TOTAL SHEETS
05	SB	166,1	0/8.9 48.8/49.5	X	XXX

REGISTERED CIVIL ENGINEER DATE _____
 PLANS APPROVAL DATE _____
THE STATE OF CALIFORNIA OR ITS OFFICERS
OR AGENTS SHALL NOT BE RESPONSIBLE FOR
THE ACCURACY OR COMPLETENESS OF SCANNED
COPIES OF THIS PLAN SHEET.

LAYOUT
SCALE 1" = 50' L-30

NOTES:

1. FOR ACCURATE RIGHT OF WAY DATA, CONTACT RIGHT OF WAY ENGINEERING AT THE DISTRICT OFFICE.
2. SEE SHEET L-0 FOR LEGEND

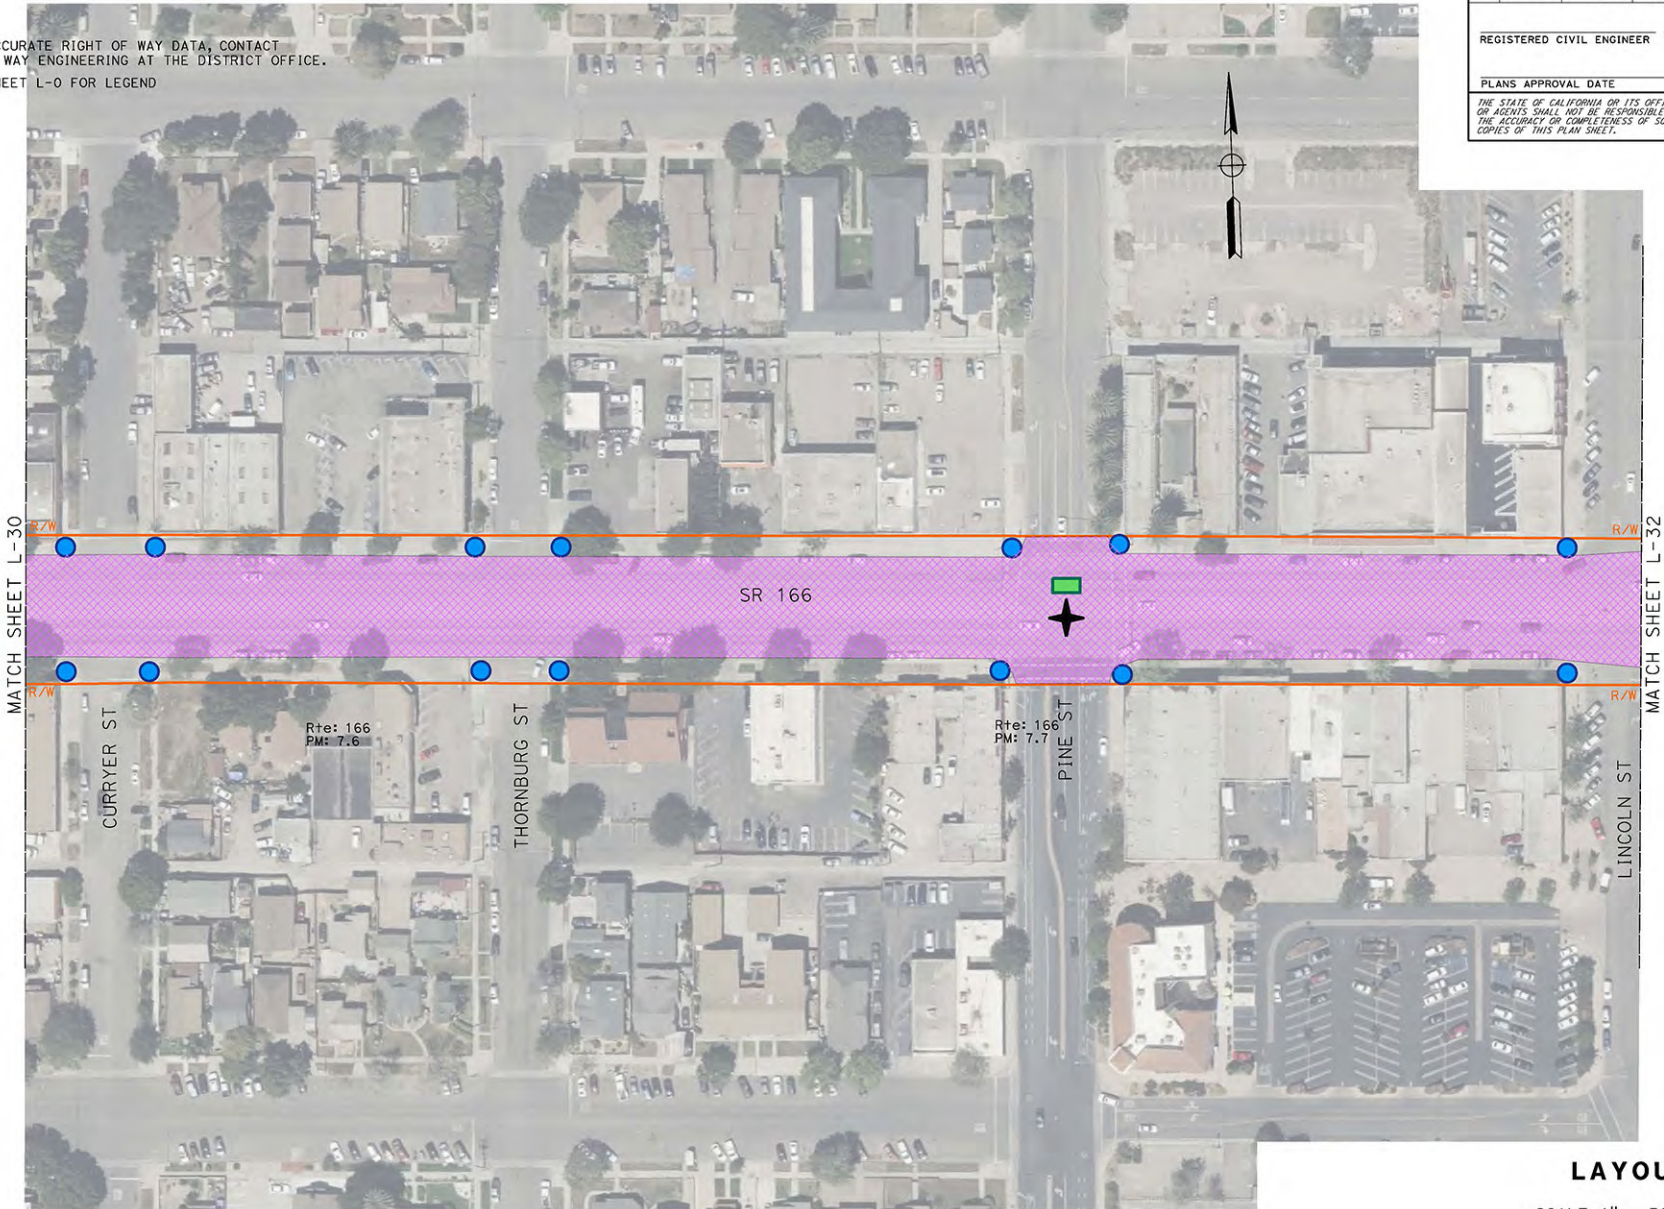

Dist	COUNTY	ROUTE	POST MILES TOTAL PROJECT	SHEET NO.	TOTAL SHEETS
05	SB	166,1	0/8.9 48.8/49.5	X	XXX

REGISTERED CIVIL ENGINEER DATE _____

PLANS APPROVAL DATE _____

THE STATE OF CALIFORNIA OR ITS OFFICERS OR AGENTS SHALL NOT BE RESPONSIBLE FOR THE ACCURACY OR COMPLETENESS OF SCANNED COPIES OF THIS PLAN SHEET.

LAYOUT
SCALE 1" = 50' **L-31**

LAST REVISION: DATE PLOTTED => 28-FEB-2024
00-00-00 TIME PLOTTED => 08:45

DATE	COUNTY	ROUTE	POST TOTAL	MILES PROJECT	SHEET NO.	TOTAL SHEETS
05	SB	166,1	0/8.9	48.8/49.5	X	XXX

REGISTERED CIVIL ENGINEER


PLANS APPROVAL DATE

THE STATE OF CALIFORNIA OR ITS OFFICERS OR AGENTS SHALL NOT BE RESPONSIBLE FOR THE ACCURACY OR COMPLETENESS OF SCANNED COPIES OF THIS PLAN SHEET.

A circular professional seal for a Registered Professional Engineer in the State of California. The seal contains the text "REGISTERED PROFESSIONAL ENGINEER" around the top inner edge and "STATE OF CALIFORNIA" around the bottom inner edge. In the center, it says "No. 10" and "CIVIL". There are stars on either side of the word "CIVIL".

NOTES:


1. FOR ACCURATE RIGHT OF WAY DATA, CONTACT
RIGHT OF WAY ENGINEERING AT THE DISTRICT OFFICE.
2. SEE SHEET L-0 FOR LEGEND

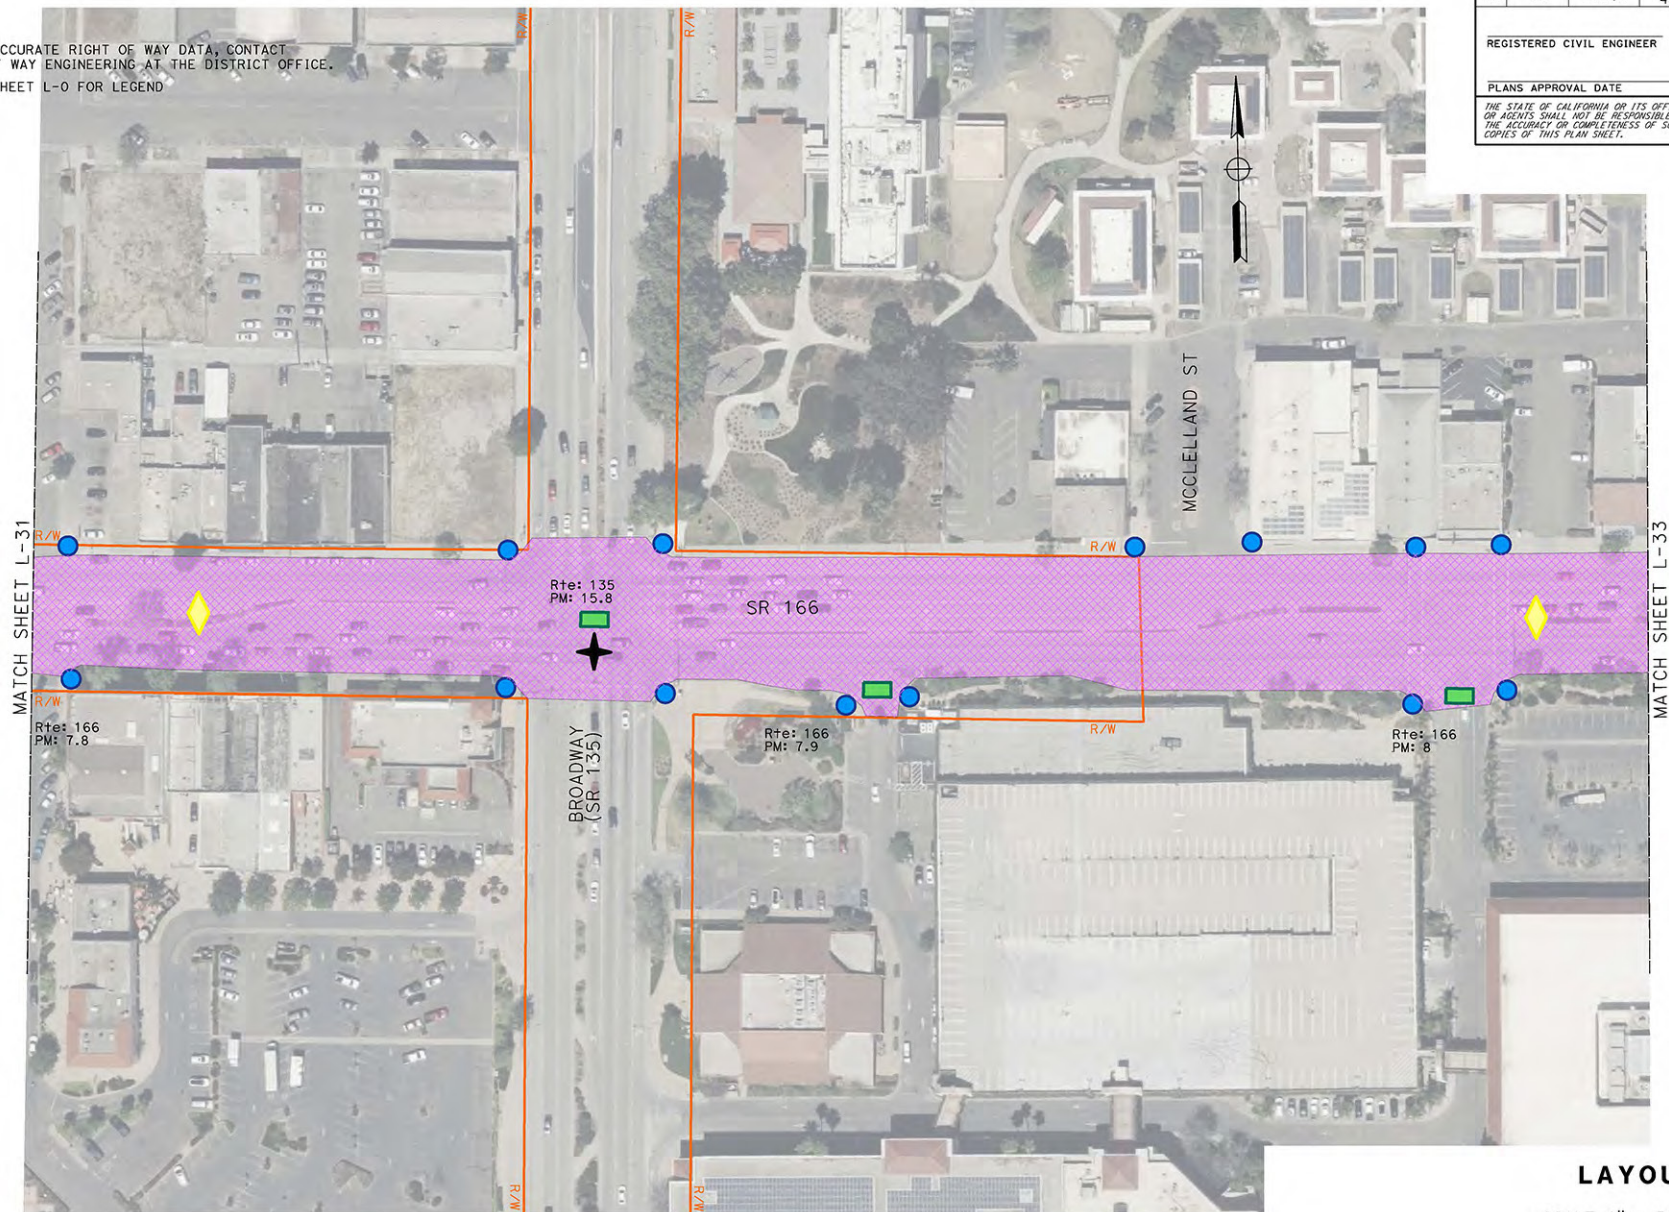

LAYOUT
SCALE 1" = 50' **L-32**



NOTES:
1. FOR ACCURATE RIGHT OF WAY DATA, CONTACT
RIGHT OF WAY ENGINEERING AT THE DISTRICT OFFICE.
2. SEE SHEET L-0 FOR LEGEND

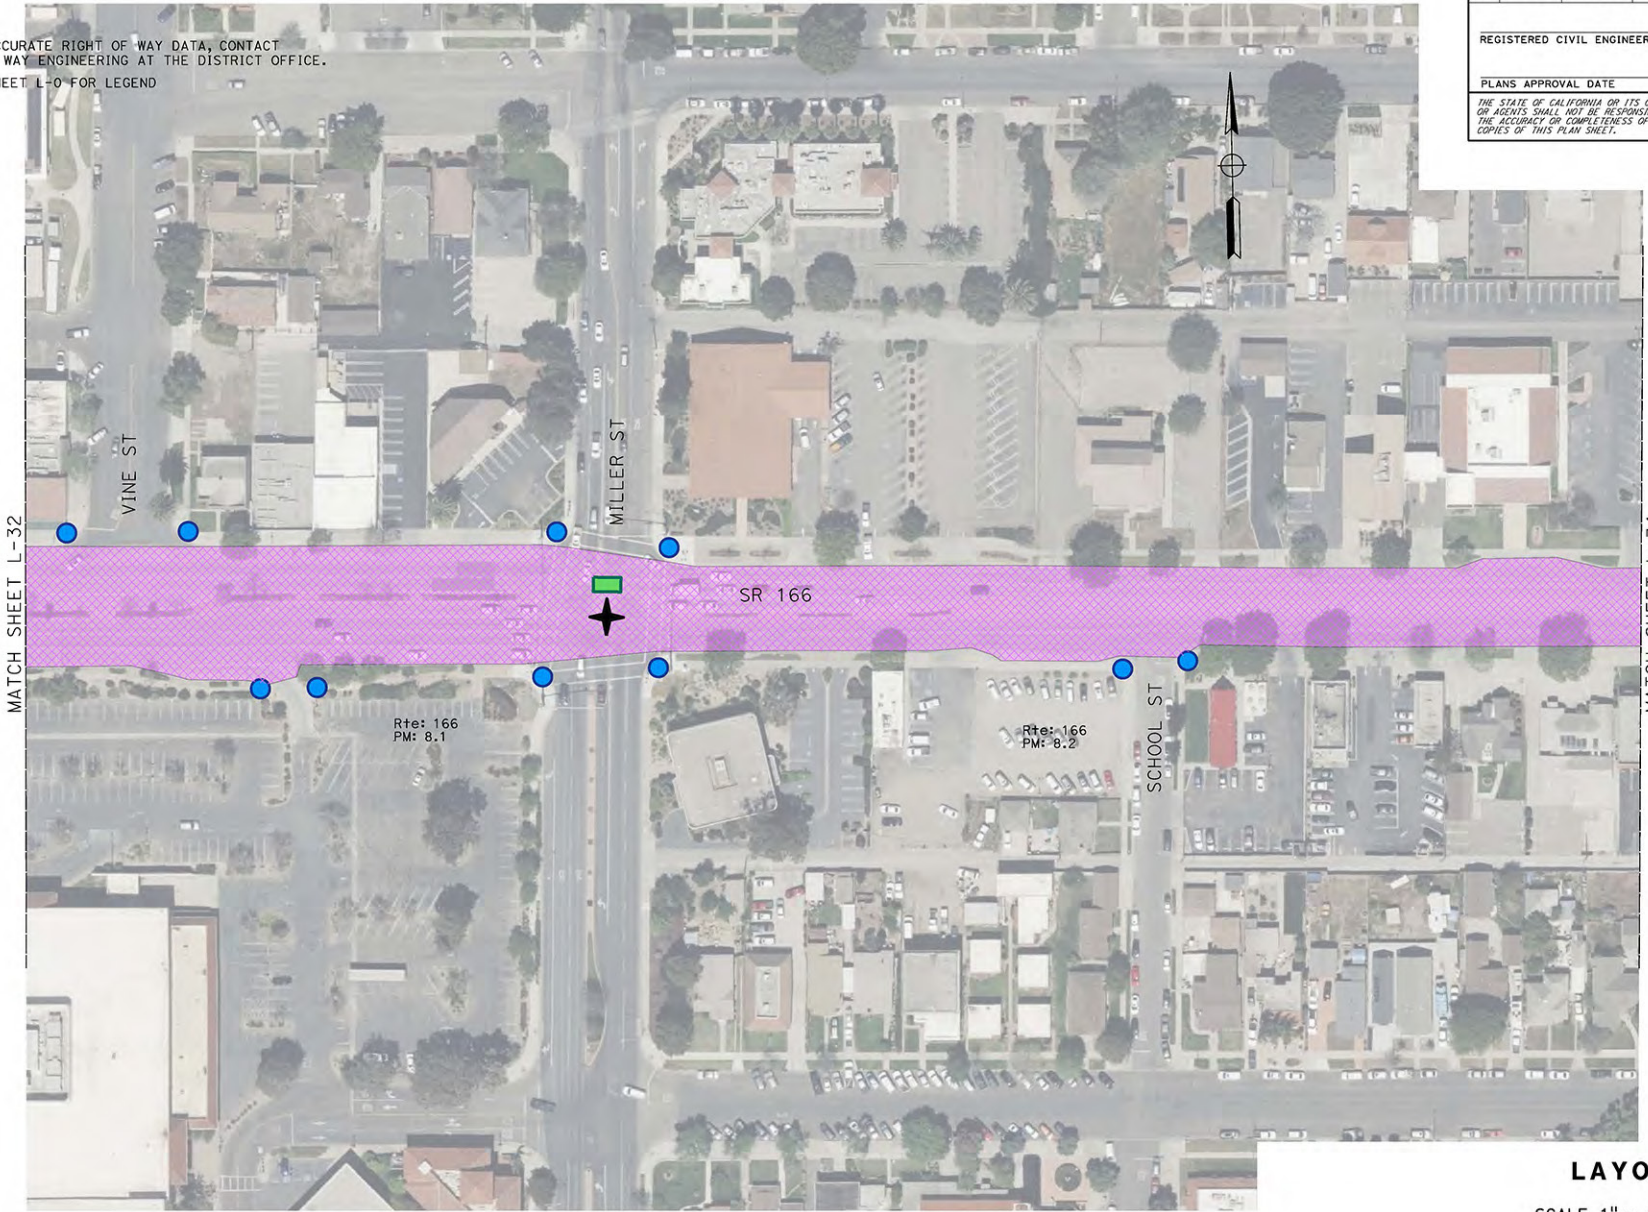

Dist	COUNTY	ROUTE	POST MILES TOTAL PROJECT	SHEET NO.	TOTAL SHEETS
05	SB	166,1	0/8.9 48.8/49.5	X	XXX

REGISTERED CIVIL ENGINEER DATE

PLANS APPROVAL DATE

THE STATE OF CALIFORNIA OR ITS OFFICERS
OR AGENTS SHALL NOT BE RESPONSIBLE FOR
THE ACCURACY OR COMPLETENESS OF SCANNED
COPIES OF THIS PLAN SHEET.

LAYOUT
SCALE 1" = 50' L-33

NOTES:


1. FOR ACCURATE RIGHT OF WAY DATA, CONTACT RIGHT OF WAY ENGINEERING AT THE DISTRICT OFFICE.
2. SEE SHEET L-0 FOR LEGEND

DIST	COUNTY	ROUTE	POST MILES TOTAL PROJECT	SHEET NO.	TOTAL SHEETS
05	SB	166,1	0/8.9 48.8/49.5	X	XXX

REGISTERED CIVIL ENGINEER DATE

PLANS APPROVAL DATE


THE STATE OF CALIFORNIA OR ITS OFFICERS OR AGENTS SHALL NOT BE RESPONSIBLE FOR THE ACCURACY OR COMPLETENESS OF SCANNED COPIES OF THIS PLAN SHEET.

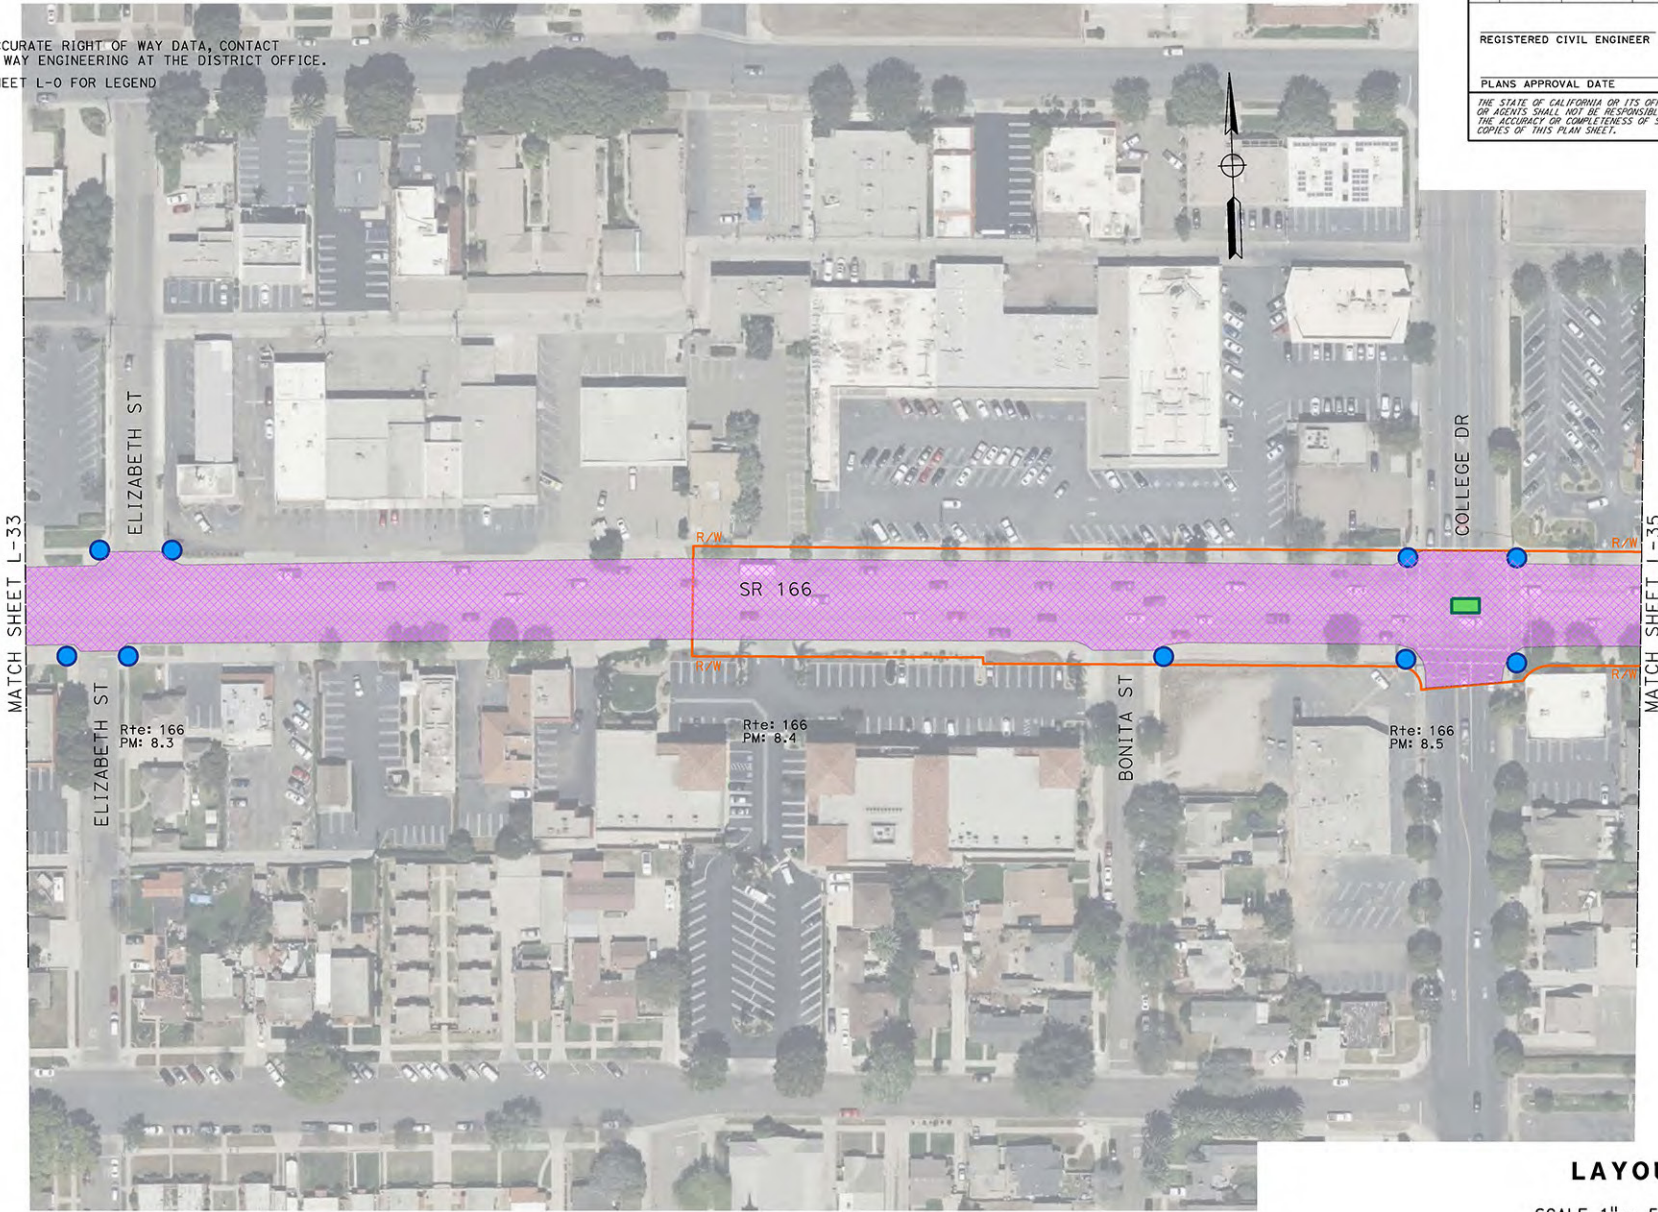

LAYOUT
SCALE 1" = 50' **L-34**

NOTES:

1. FOR ACCURATE RIGHT OF WAY DATA, CONTACT RIGHT OF WAY ENGINEERING AT THE DISTRICT OFFICE.
2. SEE SHEET L-0 FOR LEGEND

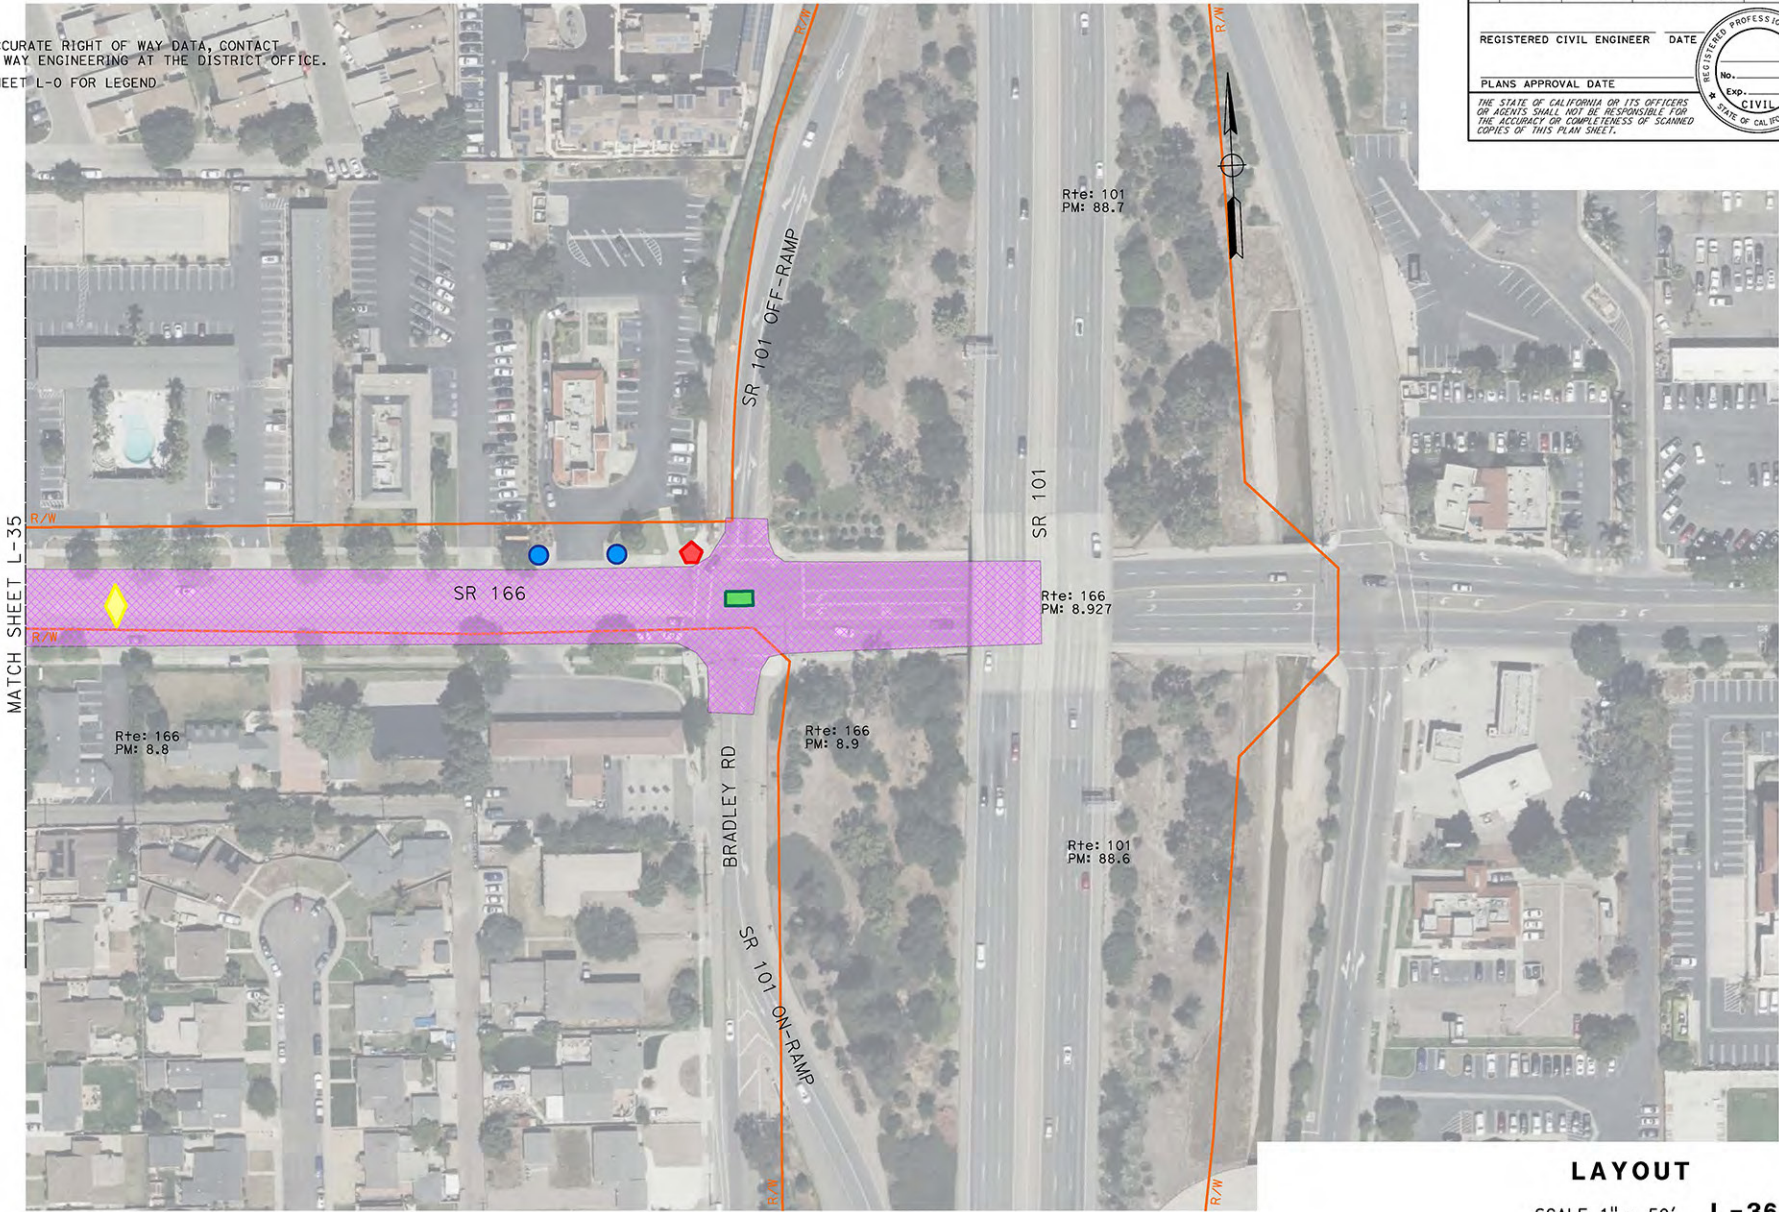

DIST	COUNTY	ROUTE	POST MILES TOTAL PROJECT	SHEET NO.	TOTAL SHEETS
05	SB	166,1	0/8.9 48.8/49.5	X	XXX

REGISTERED CIVIL ENGINEER DATE

PLANS APPROVAL DATE

THE STATE OF CALIFORNIA OR ITS OFFICERS OR AGENTS SHALL NOT BE RESPONSIBLE FOR THE ACCURACY OR COMPLETENESS OF SCANNED COPIES OF THIS PLAN SHEET.

LAYOUT

SCALE 1" = 50' L-36

