

STATIONARY MOUNTED CONSTRUCTION AREA SIGNS

SIGN No. (X)	SIGN DESIGNATION	PANEL SIZE	SIGN MESSAGE	NUMBER OF POSTS AND SIZE	NUMBER OF SIGNS
A	W20-1	36" x 36"	ROAD WORK AHEAD	1 - 4" x 6"	2
B	G20-2	36" x 18"	END ROAD WORK	1 - 4" x 4"	2
C	C40 (CA)	72" x 36"	TRAFFIC FINES DOUBLED IN CONSTRUCTION ZONES	2 - 4" x 6"	2

FOR ADDITIONAL CONSTRUCTION AREA SIGNS, SEE MOTORIST INFORMATION SHEETS.


For California only signs, full Sign Designation including the (CA) suffix must be included.

Dist	COUNTY	ROUTE	POST MILES TOTAL PROJECT	SHEET No.	TOTAL SHEETS


REGISTERED CIVIL ENGINEER DATE _____

PLANS APPROVAL DATE _____

THE STATE OF CALIFORNIA OR ITS OFFICERS OR AGENTS SHALL NOT BE RESPONSIBLE FOR THE ACCURACY OR COMPLETENESS OF SCANNED COPIES OF THIS PLAN SHEET.

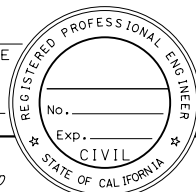

- NOTES:**
- EXACT LOCATION AND POSITION OF SIGNS WILL BE DETERMINED BY THE ENGINEER.
 - SIGN POST LENGTH ARE APPROXIMATE, EXACT SIZE AND LENGTH WILL BE DETERMINED BY THE ENGINEER.

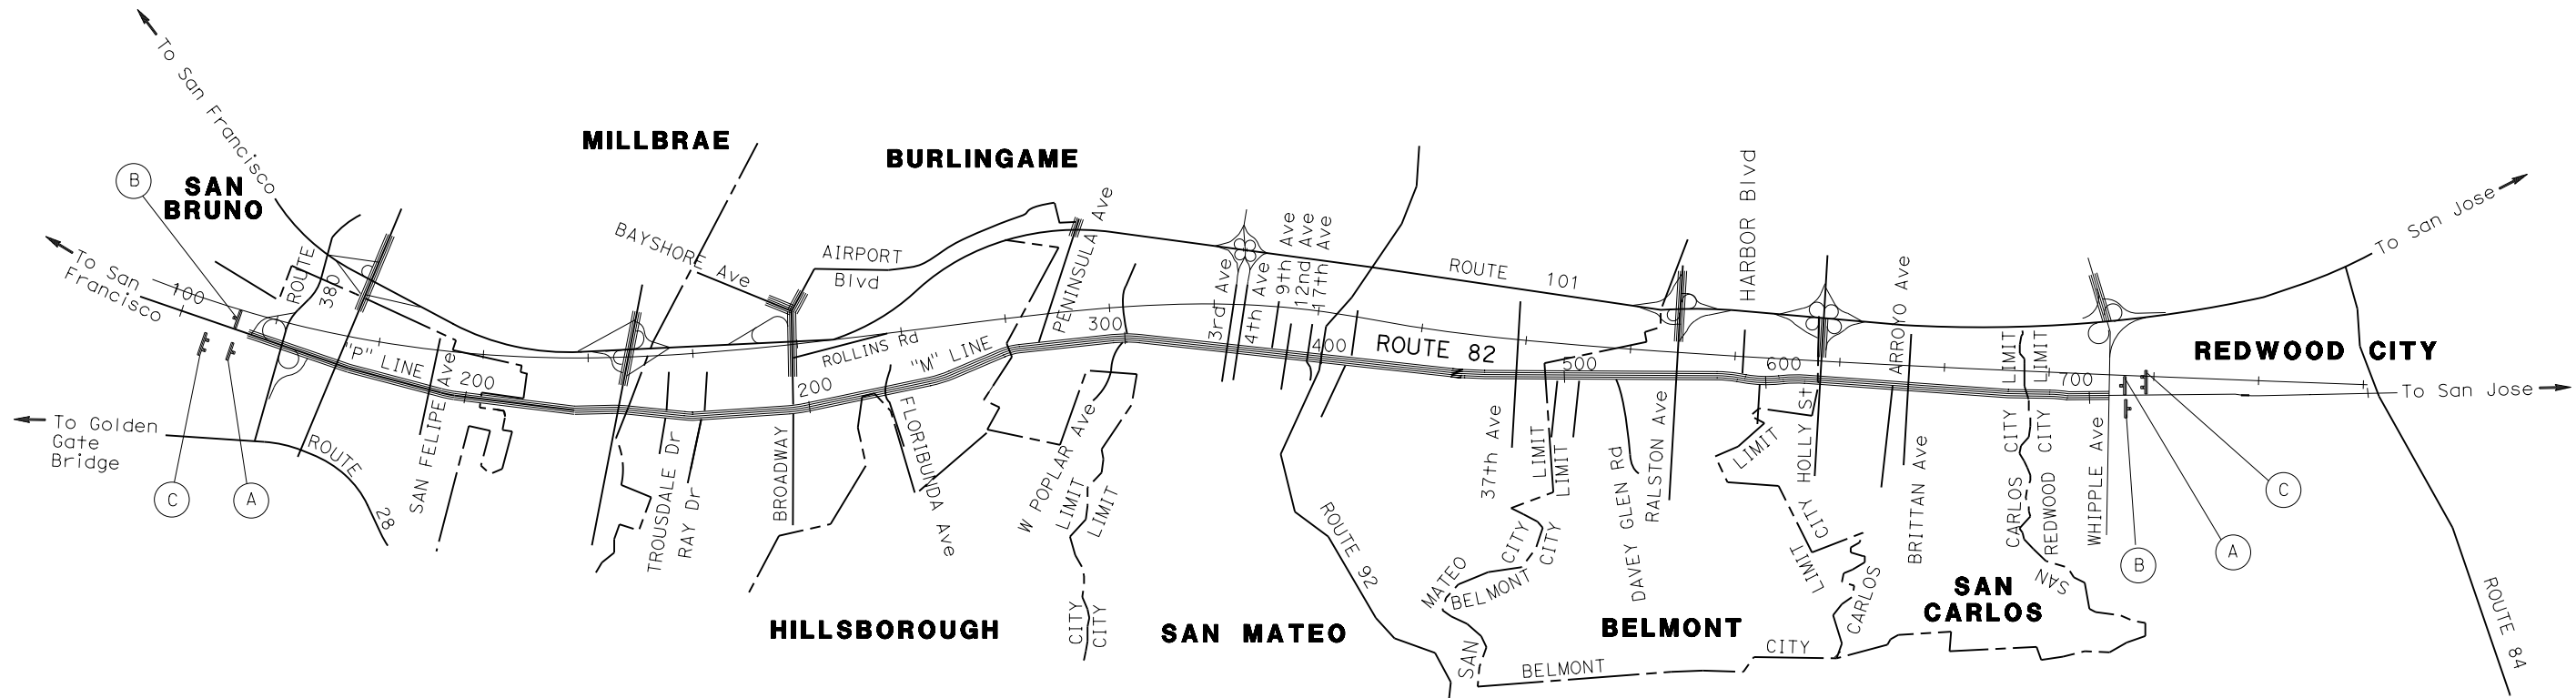

Construction Area Signs sheet, example "A-1" is from the same project as Title Sheet example "0" and Motorist Information Plan sheet examples "A-1" through "A-5."

CONSTRUCTION AREA SIGNS SHEET, EXAMPLE "A-1"

CONSTRUCTION AREA SIGNS
NO SCALE
CS-1

APPROVED FOR CONSTRUCTION AREA SIGN WORK ONLY

STATE OF CALIFORNIA - DEPARTMENT OF TRANSPORTATION
Caltrans

REVISOR BY DATE

CALCULATED/DESIGNED BY CHECKED BY

FUNCTIONAL SUPERVISOR

DEPARTMENT OF TRANSPORTATION

DATE PLOTTED => 19-MAR-2011
TIME PLOTTED => 11:26

RELEASED 3/19/2018