

| | | | | | |
|---|--------|-------|--------------------------|-----------|--------------|
| Dist | COUNTY | ROUTE | POST MILES TOTAL PROJECT | SHEET No. | TOTAL SHEETS |
| | | | | | |
| REGISTERED CIVIL ENGINEER | | | DATE | | |
| PLANS APPROVAL DATE | | | | | |
| THE STATE OF CALIFORNIA OR ITS OFFICERS OR AGENTS SHALL NOT BE RESPONSIBLE FOR THE ACCURACY OR COMPLETENESS OF SCANNED COPIES OF THIS PLAN SHEET. | | | | | |


STATIONARY MOUNTED CONSTRUCTION AREA SIGNS

| SIGN No. (X) | SIGN DESIGNATION | PANEL SIZE | SIGN MESSAGE | NUMBER OF POSTS AND SIZE | NUMBER OF SIGNS |
|--------------|------------------|------------|--|--------------------------|-----------------|
| A | G20-1 | 60" x 36" | ROAD WORK NEXT 3 MILES | 1 - 4" x 6" | 1 |
| B | G20-2 | 36" x 18" | END ROAD WORK | 1 - 4" x 4" | 3 |
| C | W16-1 | 24" x 30" | SHARE THE ROAD | 1 - 4" x 4" | 3 |
| | W11-1 | 36" x 36" | BICYCLE SYMBOL | | |
| D | W20-1 | 48" x 48" | ROAD WORK AHEAD | 2 - 4" x 6" | 3 |
| E | C40 (CA) | 108" x 42" | TRAFFIC FINES DOUBLED IN CONSTRUCTION ZONE | 2 - 4" x 6" | 3 |
| F | W20-1 | 36" x 36" | ROAD WORK AHEAD | 1 - 4" x 6" | 3 |

NOTES:

1. LOCATION OF CONSTRUCTION AREA SIGNS ARE APPROXIMATE. EXACT LOCATIONS WILL BE DETERMINED BY THE ENGINEER.
2. FOR ADDITIONAL CONSTRUCTION AREA SIGNS, SEE SHEETS CS-1, CS-3, AND CS-4.

For California only signs, full Sign Designation including the (CA) suffix must be included.

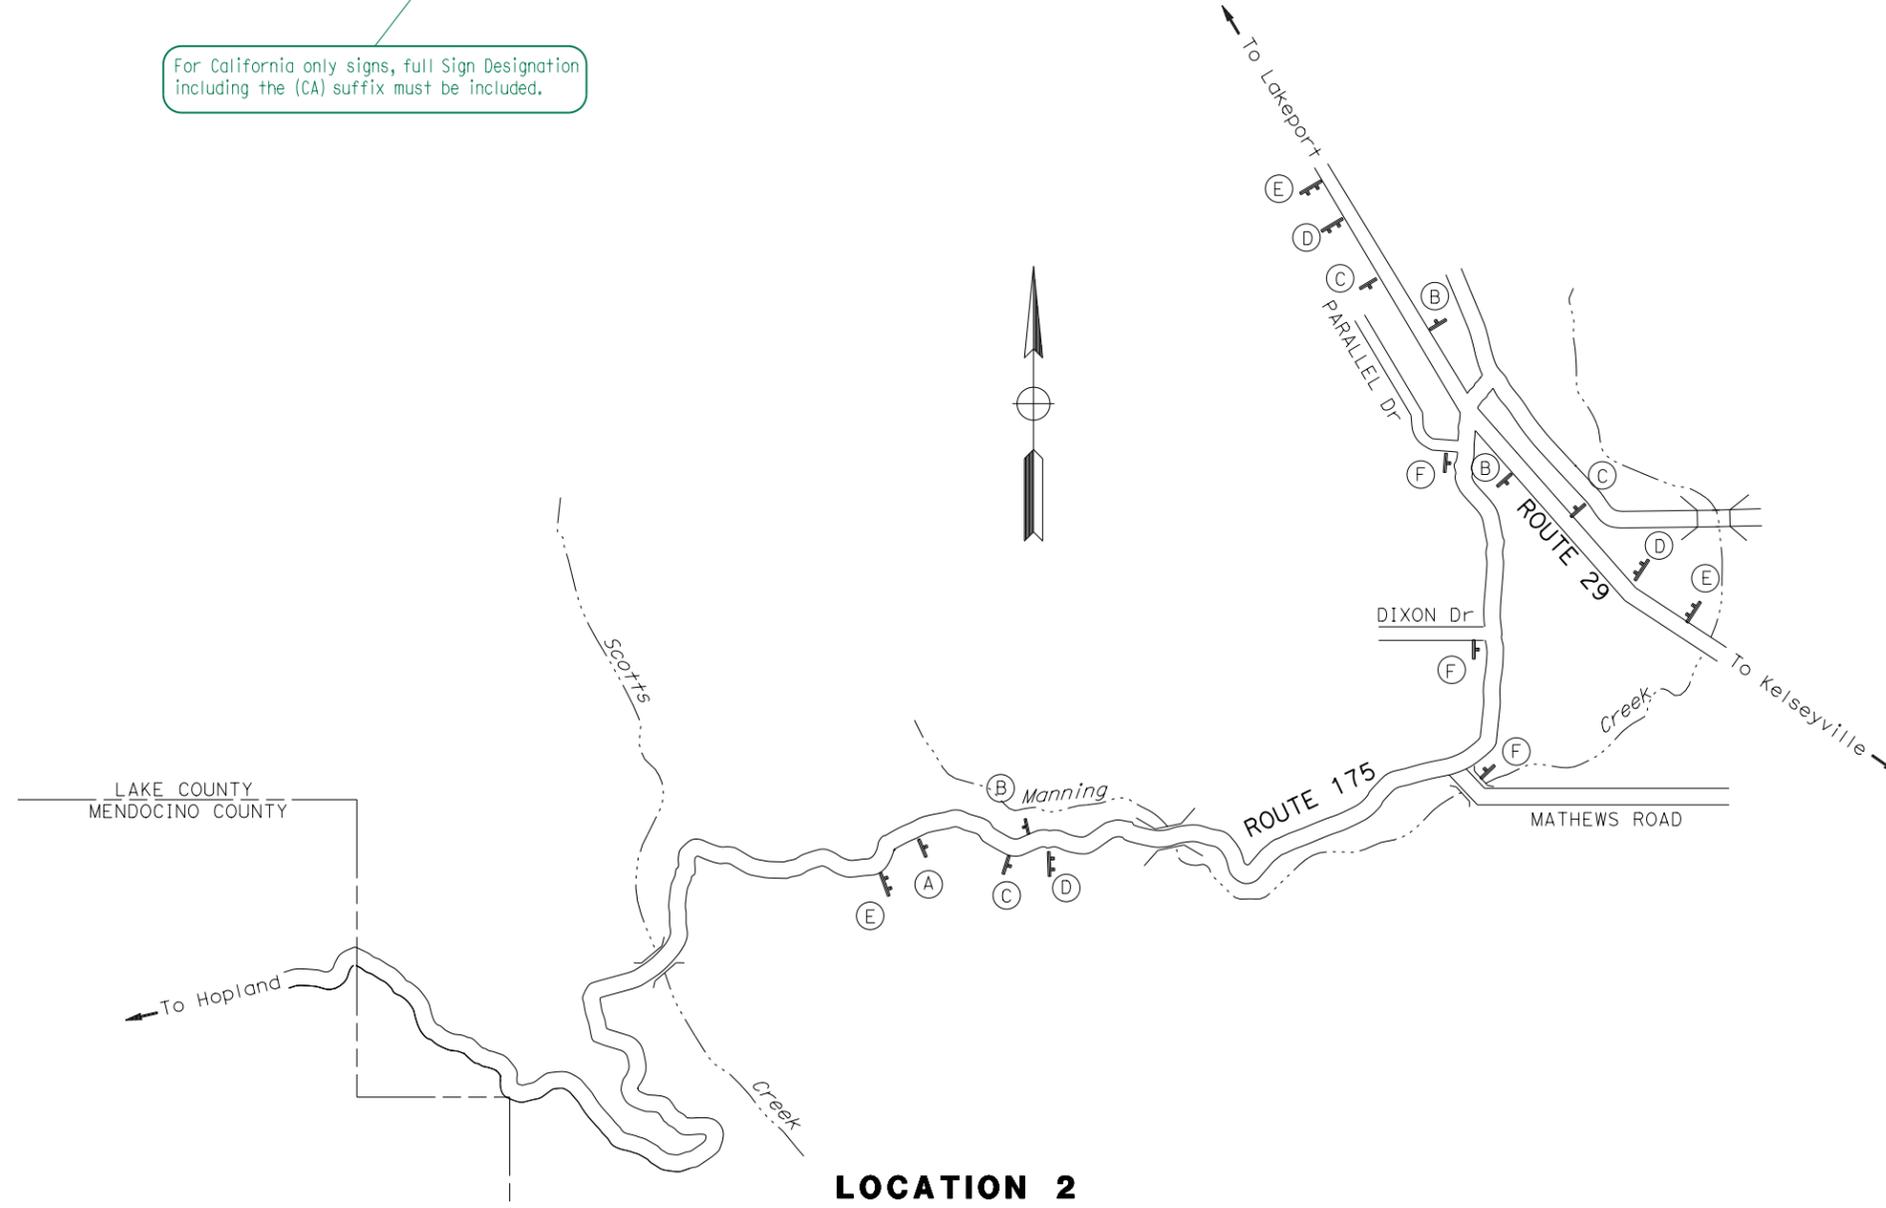

LOCATION 2

Lak Rte 175 PM 4.8/8.3

CONSTRUCTION AREA SIGNS SHEET, EXAMPLE "B-2"

APPROVED FOR CONSTRUCTION AREA SIGN WORK ONLY

CONSTRUCTION AREA SIGNS

NO SCALE

CS-2