

STATIONARY MOUNTED CONSTRUCTION AREA SIGNS

SIGN No. (X)	SIGN DESIGNATION	PANEL SIZE	SIGN MESSAGE	NUMBER OF POSTS AND SIZE	NUMBER OF SIGNS
A	G20-1	60" x 36"	ROAD WORK NEXT XX MILES	1 - 4" x 6"	NONE
B	G20-2	36" x 18"	END ROAD WORK	1 - 4" x 4"	2
C	W16-1	24" x 30"	SHARE THE ROAD	1 - 4" x 4"	2
	W11-1	36" x 36"	BICYCLE SYMBOL		
D	W20-1	48" x 48"	ROAD WORK AHEAD	2 - 4" x 6"	2
E	C40 (CA)	108" x 42"	TRAFFIC FINES DOUBLED IN CONSTRUCTION ZONE	2 - 4" x 6"	2
F	W20-1	36" x 36"	ROAD WORK AHEAD	MOUNTED ON BARRICADE	40


NOTES:

1. LOCATION OF CONSTRUCTION AREA SIGNS ARE APPROXIMATE. EXACT LOCATIONS WILL BE DETERMINED BY THE ENGINEER.
2. FOR ADDITIONAL CONSTRUCTION AREA SIGNS, SEE SHEETS CS-1 THROUGH CS-3.

Dist	COUNTY	ROUTE	POST MILES TOTAL PROJECT	SHEET No.	TOTAL SHEETS
REGISTERED CIVIL ENGINEER			DATE		
PLANS APPROVAL DATE					
THE STATE OF CALIFORNIA OR ITS OFFICERS OR AGENTS SHALL NOT BE RESPONSIBLE FOR THE ACCURACY OR COMPLETENESS OF SCANNED COPIES OF THIS PLAN SHEET.					



For California only signs, full Sign Designation including the (CA) suffix must be included.

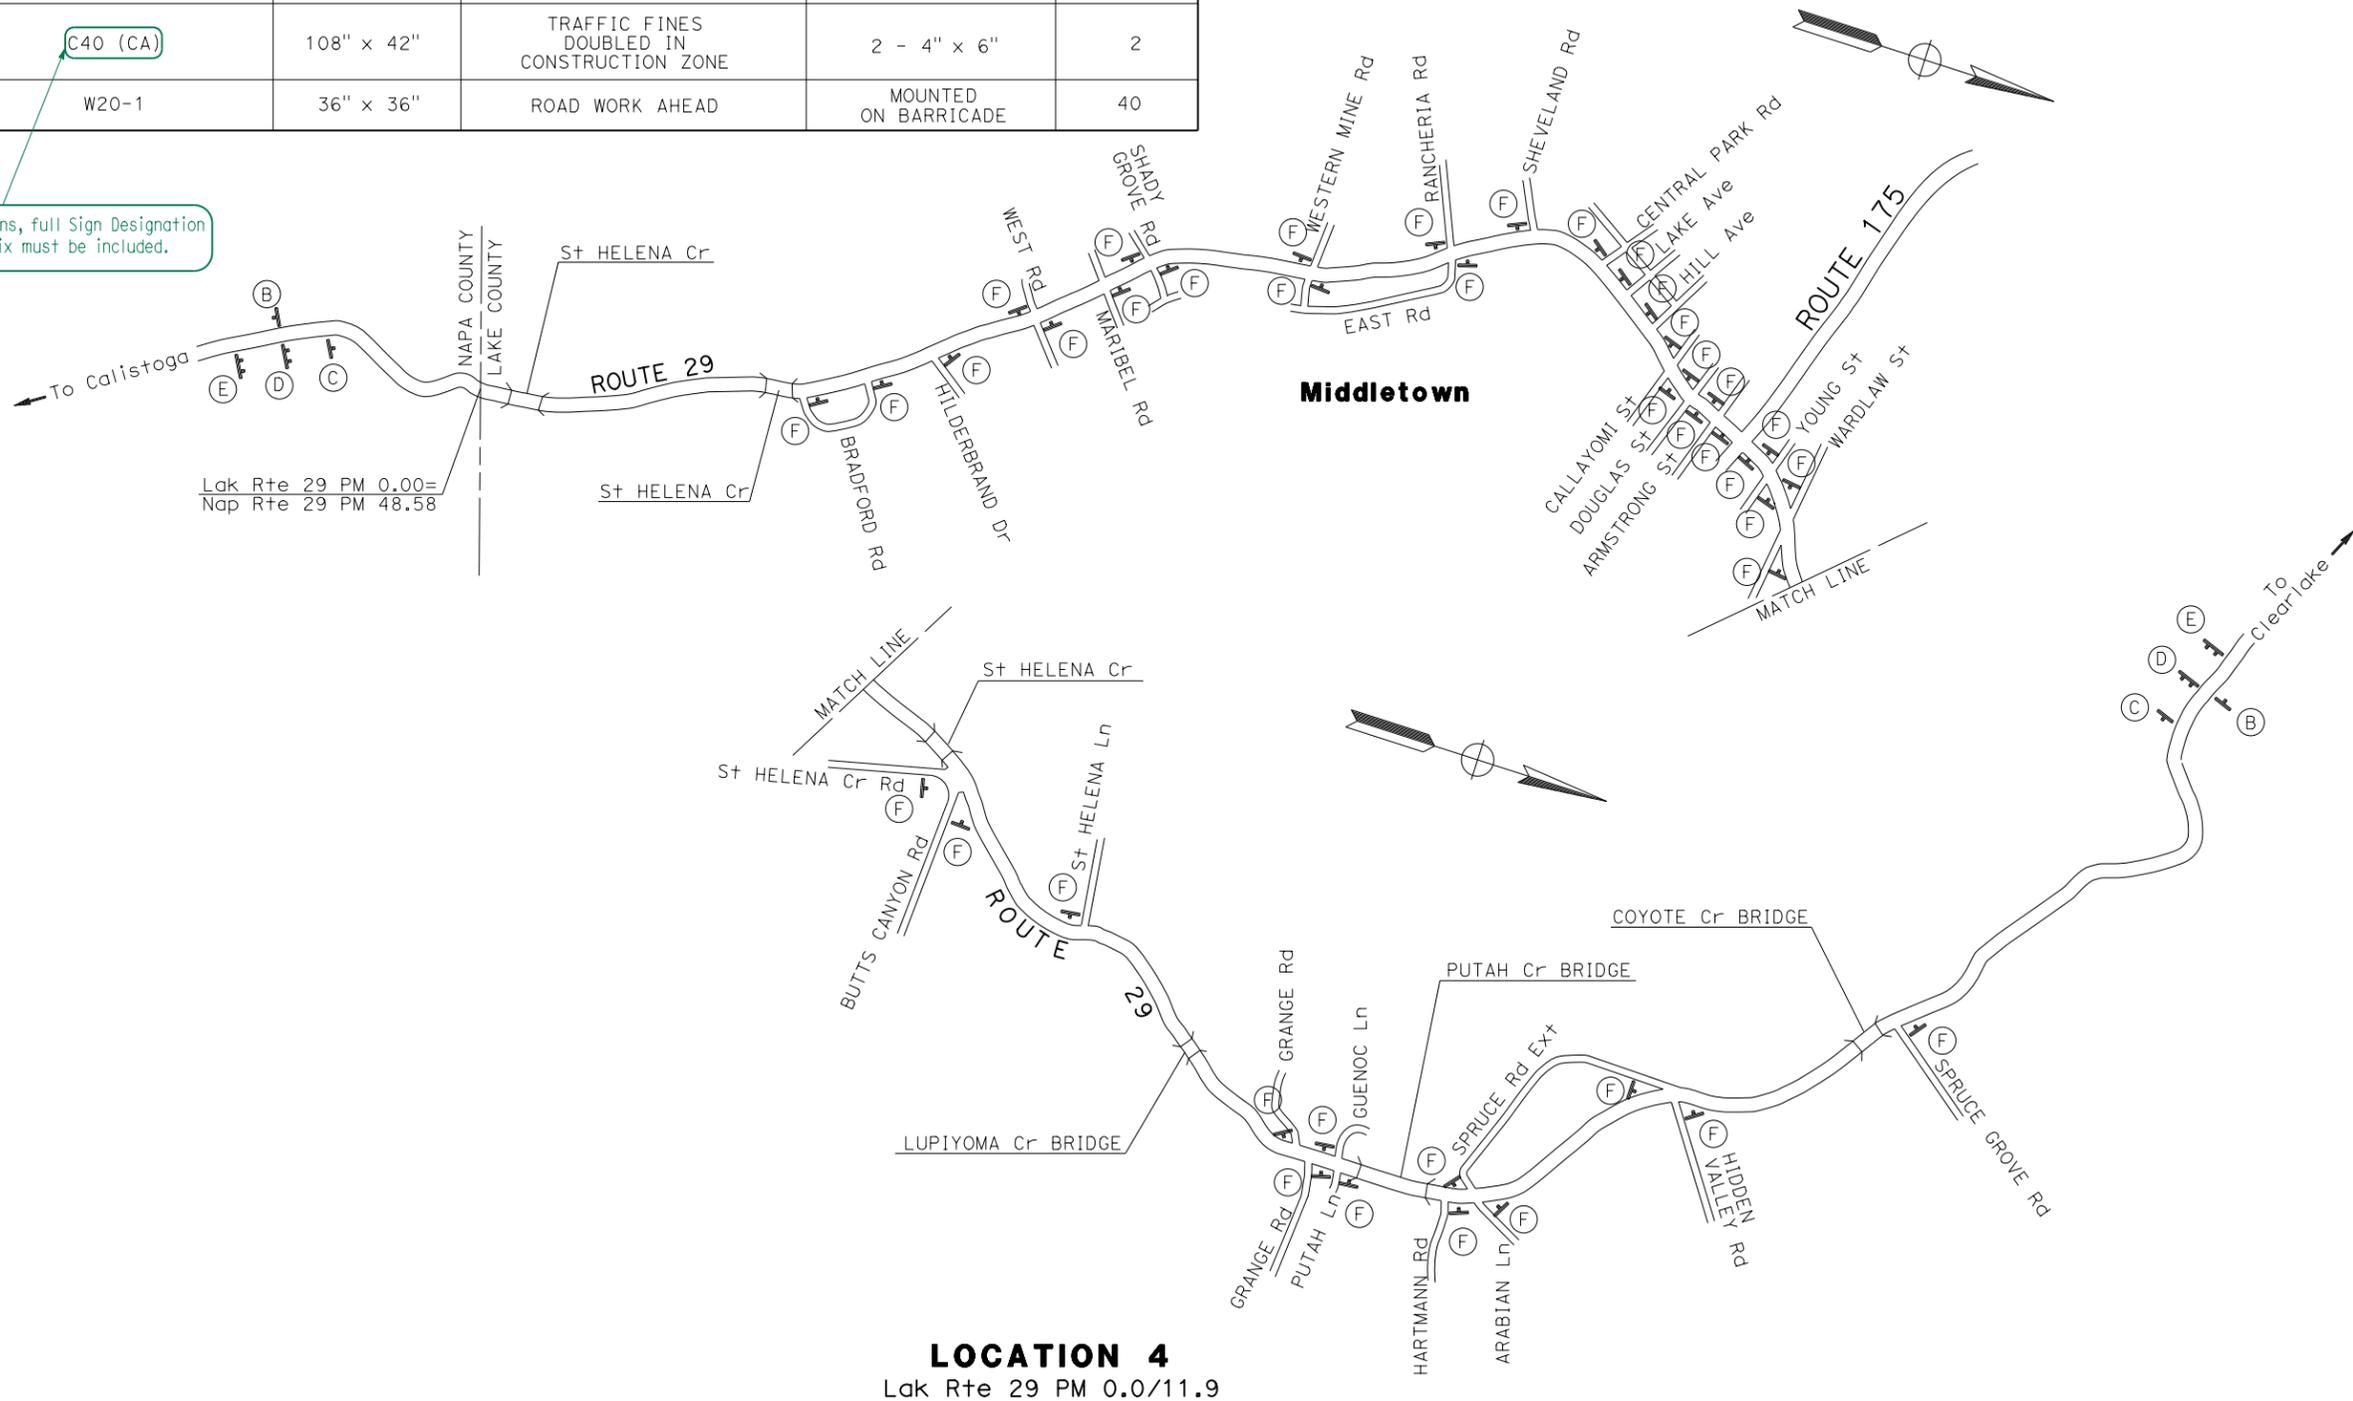

LOCATION 4
Lak Rte 29 PM 0.0/11.9

CONSTRUCTION AREA SIGNS SHEET, EXAMPLE "B-4"

APPROVED FOR CONSTRUCTION AREA SIGN WORK ONLY

CONSTRUCTION AREA SIGNS
NO SCALE

CS-4

STATE OF CALIFORNIA - DEPARTMENT OF TRANSPORTATION
 Functional Supervisor
 Calculated-Designed By
 Checked By
 Revised By
 Date Revised
 St. Gobans

RELEASED 3/19/2018
 CONSTRUCTION AREA SIGN SHEET, EXAMPLE "B-4"
 DATE PLOTTED => 19-MAR-2018
 TIME PLOTTED => 11:20
 LAST REVISION 00-00-00