

Dist	COUNTY	ROUTE	POST MILES TOTAL PROJECT	SHEET No.	TOTAL SHEETS
03	Pla	65	R11.9/R24.1		


REGISTERED CIVIL ENGINEER DATE

PLANS APPROVAL DATE

THE STATE OF CALIFORNIA OR ITS OFFICERS OR AGENTS SHALL NOT BE RESPONSIBLE FOR THE ACCURACY OR COMPLETENESS OF SCANNED COPIES OF THIS PLAN SHEET.

DRAINAGE PROFILES SHEET, EXAMPLE "65 DP-2" RELEASED 1/6/2012

STATE OF CALIFORNIA - DEPARTMENT OF TRANSPORTATION
 Galtrans®
 REVISIONS: REVISION BY DATE REVISION BY DATE
 CALCULATED-DESIGNED BY CHECKED BY
 FUNCTIONAL SUPERVISOR

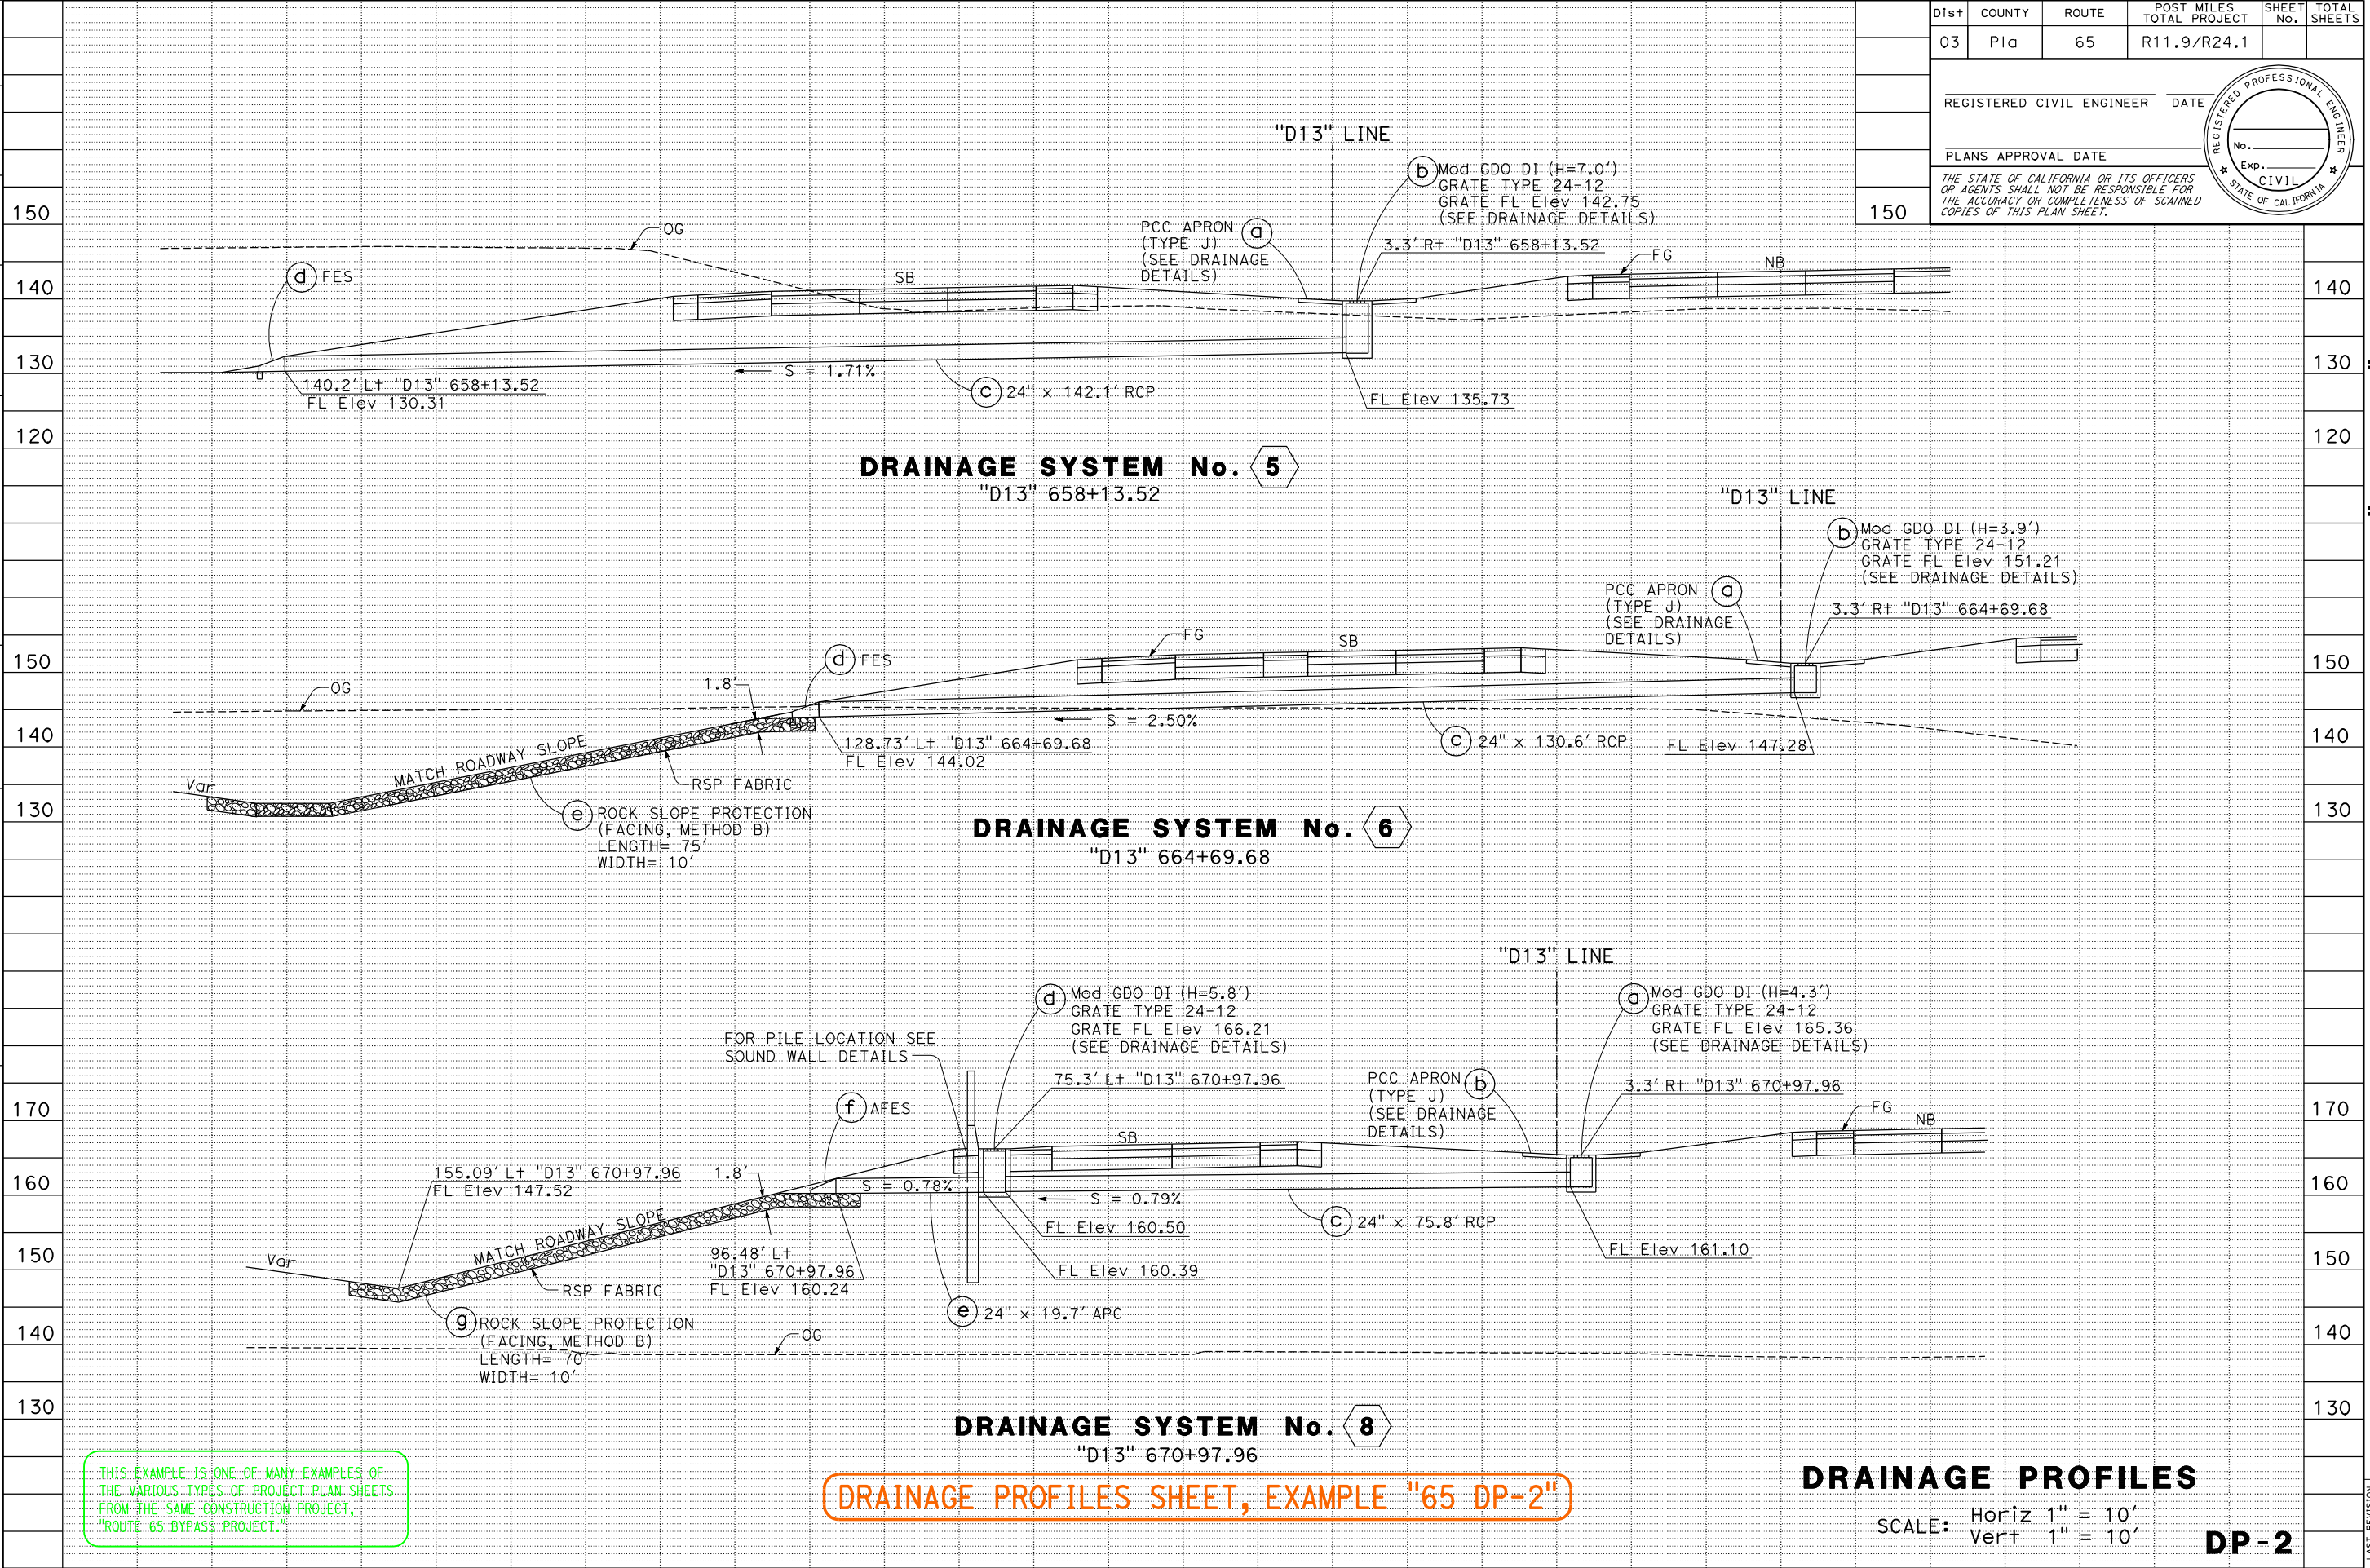

THIS EXAMPLE IS ONE OF MANY EXAMPLES OF THE VARIOUS TYPES OF PROJECT PLAN SHEETS FROM THE SAME CONSTRUCTION PROJECT, "ROUTE 65 BYPASS PROJECT."

DRAINAGE PROFILES SHEET, EXAMPLE "65 DP-2"

DRAINAGE PROFILES
 SCALE: Horiz 1" = 10'
 Vert 1" = 10'
DP-2

LAST REVISION: DATE PLOTTED => 29-DEC-2011 00-00-00 TIME PLOTTED => 10:24