

Dist	COUNTY	LOCATION CODE	POST MILES TOTAL PROJECT	SHEET No.	TOTAL SHEETS

REGISTERED ELECTRICAL ENGINEER DATE \_\_\_\_\_

PLANS APPROVAL DATE \_\_\_\_\_

THE STATE OF CALIFORNIA OR ITS OFFICERS OR AGENTS SHALL NOT BE RESPONSIBLE FOR THE ACCURACY OR COMPLETENESS OF SCANNED COPIES OF THIS PLAN SHEET.



**NOTES: (THIS SHEET ONLY)**


- FOR ACCURATE RIGHT OF WAY DATA, CONTACT RIGHT OF WAY ENGINEERING AT THE DISTRICT OFFICE.

**LEGEND: (THIS SHEET ONLY)**

- INSTALL TEMPORARY OVERHEAD 48 SMFO WITH 20' CLEARANCE ON TEMPORARY WOOD POLES
- CUT AND COIL 200 FEET OF TWO (2) EXISTING TYPE D CABLES IN VAULT V5 ON SHEET E-8 TO REUSE IN CONDUCTOR RUN No. 5 ON SHEET E-8.

**CONDUCTOR AND CONDUIT SCHEDULE**

CONDUCTOR DESIGNATION	RUN NUMBER							
	NUMBER OF CONDUCTORS							
	1	2	3	4	5	6	7	8
Exist TYPE A CABLE		1	1	1	1			
Exist TYPE B CABLE		1	1	1	1			
Exist TYPE C CABLE		1	1	1	1			
Exist TYPE D CABLE			2	5	1	3	1	2
Exist PULL TAPE		1	1	1	1	1		1
Exist CONDUIT SIZE	4"	4"	4"	4"	4"	3"	2"	2"
Exist INNERDUCTS	4	4	4	4	4			

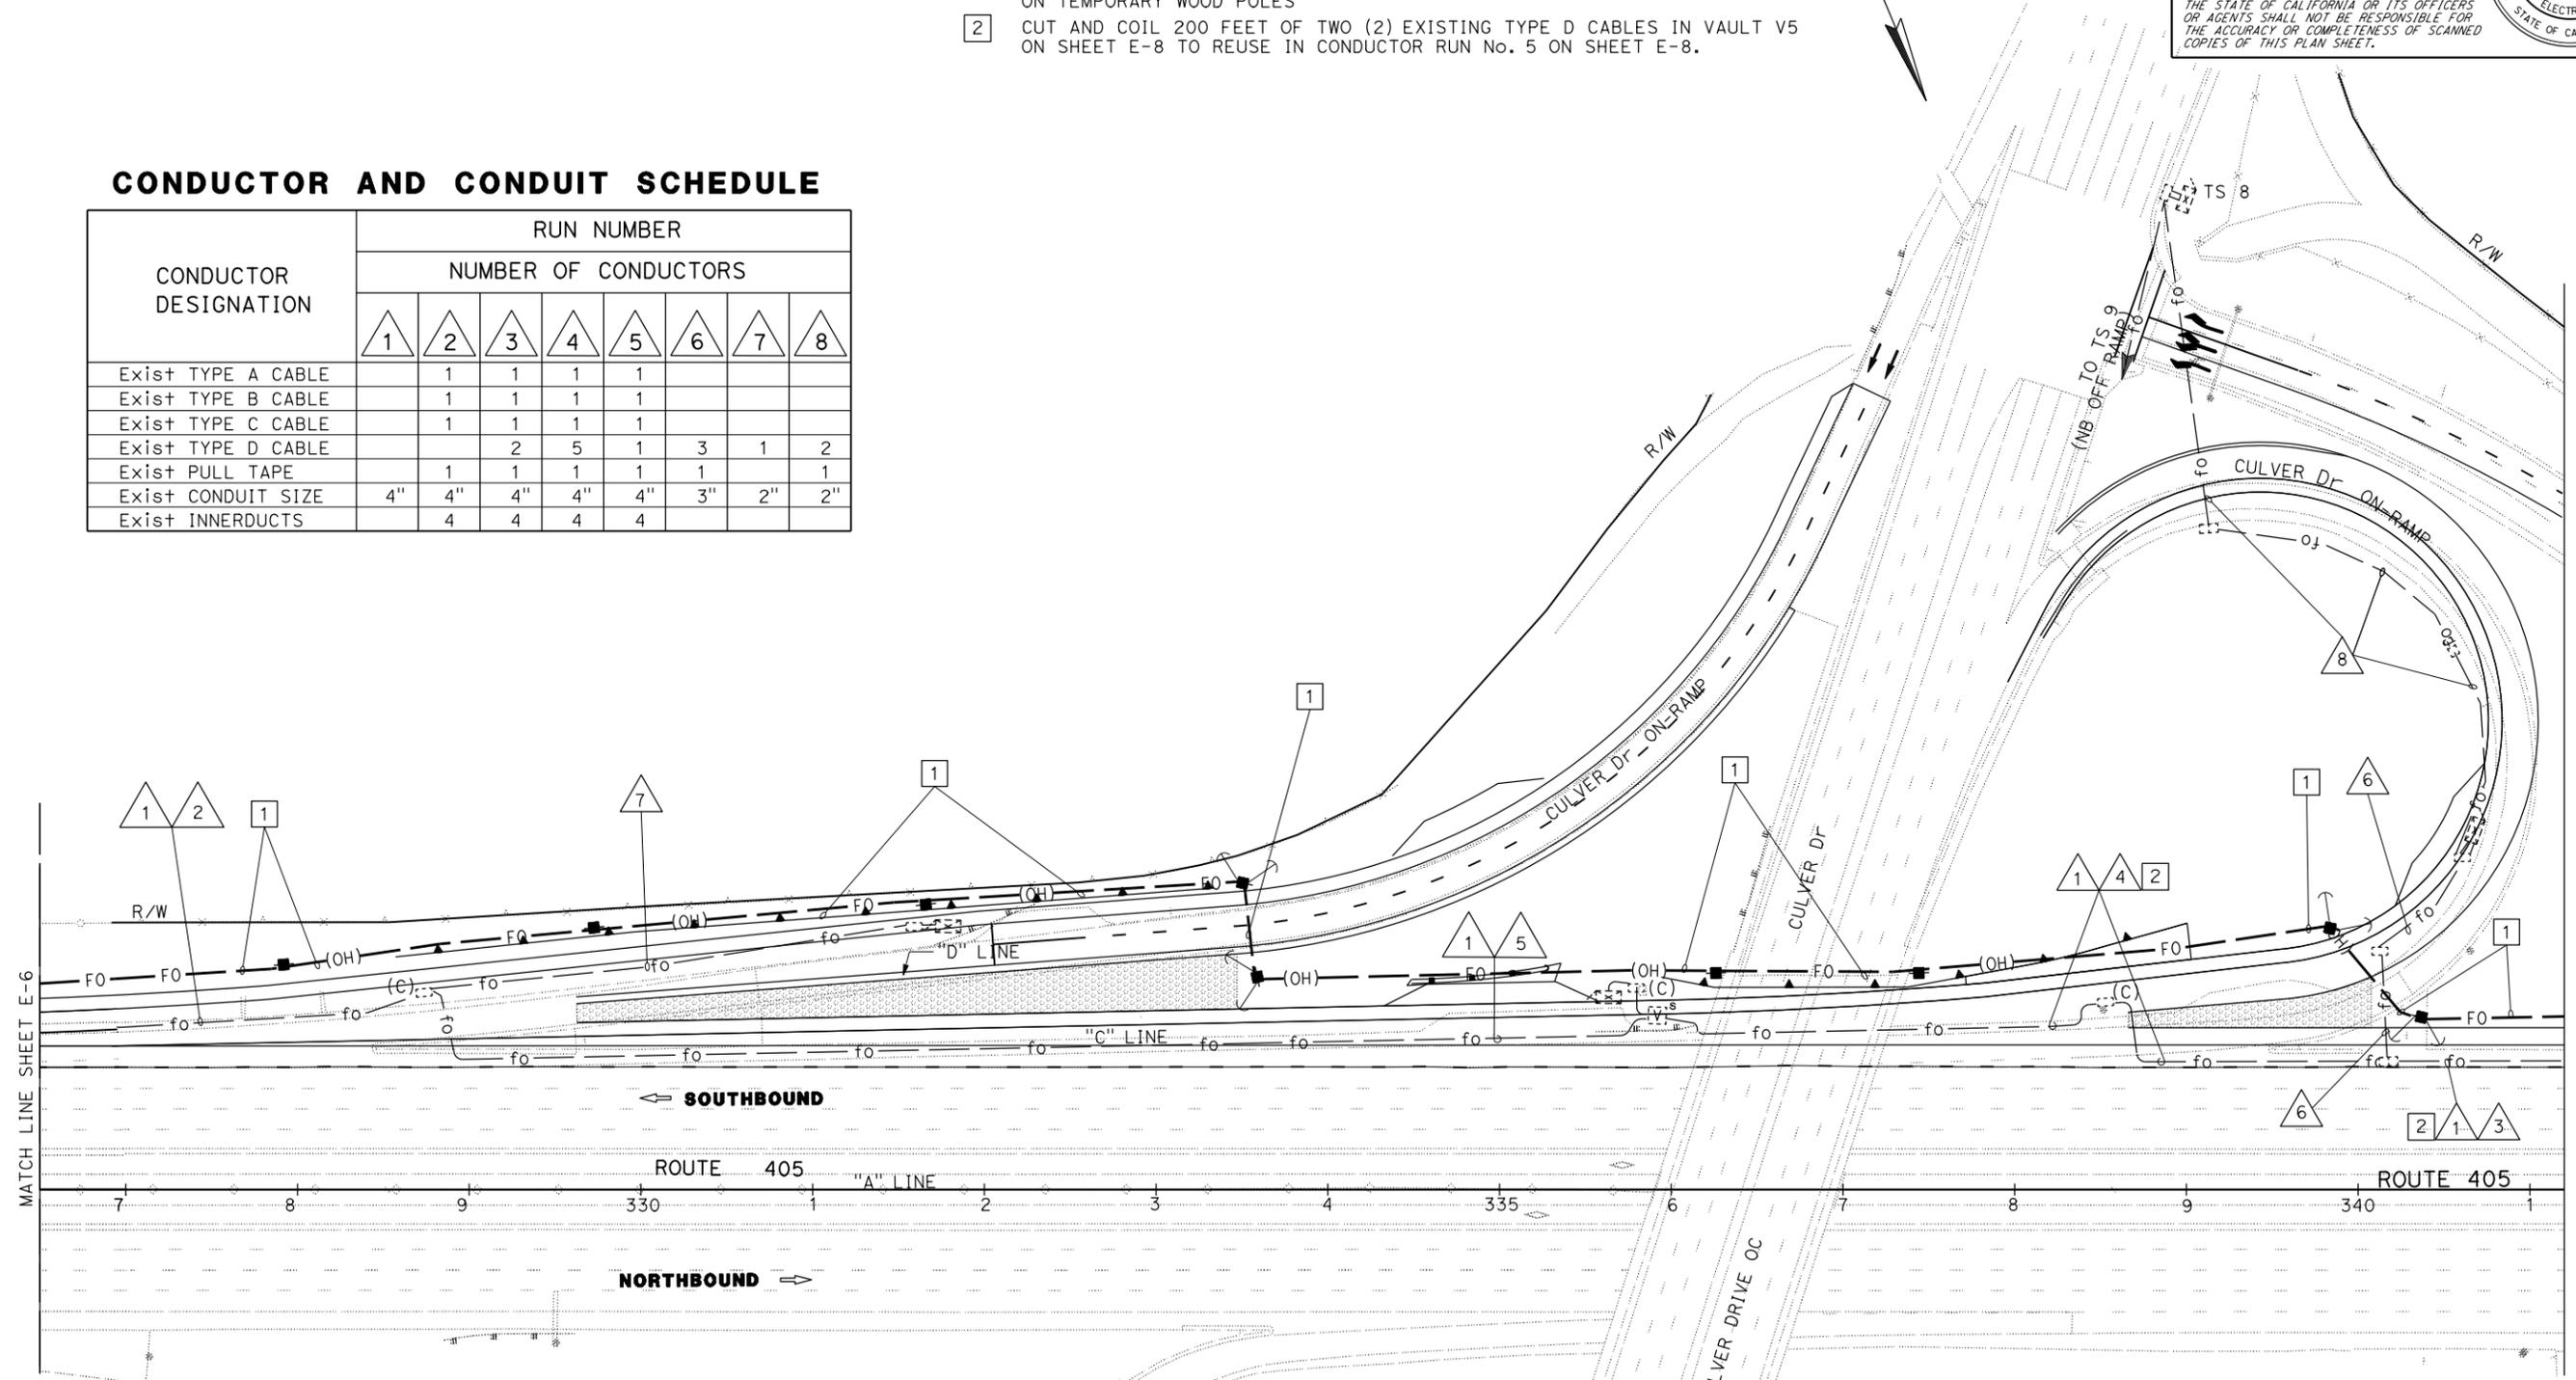

ELECTRICAL EXAMPLE K3, MODIFYING EXISTING ELECTRICAL SYSTEMS, INTERIM COMMUNICATION SYSTEM

**INTERIM COMMUNICATION SYSTEM**

**MODIFYING EXISTING ELECTRICAL SYSTEM**

SCALE: 1" = 50'

**E-7**

APPROVED FOR ELECTRICAL WORK ONLY