

Dist	COUNTY	ROUTE	POST MILES TOTAL PROJECT	SHEET No.	TOTAL SHEETS

LICENSED LANDSCAPE ARCHITECT	
Signature	_____
Renewal Date	_____
Date	_____

PLANS APPROVAL DATE _____

THE STATE OF CALIFORNIA OR ITS OFFICERS OR AGENTS SHALL NOT BE RESPONSIBLE FOR THE ACCURACY OR COMPLETENESS OF SCANNED COPIES OF THIS PLAN SHEET.

NOTE:
FOR ACCURATE RIGHT OF WAY DATA, CONTACT RIGHT OF WAY ENGINEERING AT THE DISTRICT OFFICE.


Place project-specific notes and legend for symbols and abbreviations that are not included in the standard plans in the upper left hand corner of the first sheet in a series, (e.g., IR-1, PR-1, IP-1, PP-1)

GENERAL
Use this series of sheets as an example for a project with replacement of planting and irrigation.

Dash existing irrigation facilities.
Hatch the existing irrigation facilities to be removed.

Valve codes for existing valves are shown in a dashed enclosure.
Hatch the code enclosures of valves to be removed.

Only one Irrigation Removal Plan (IR-4) sheet is shown in this example. Sheets IR-1, IR-2, IR-3, and IR-5 have been omitted.

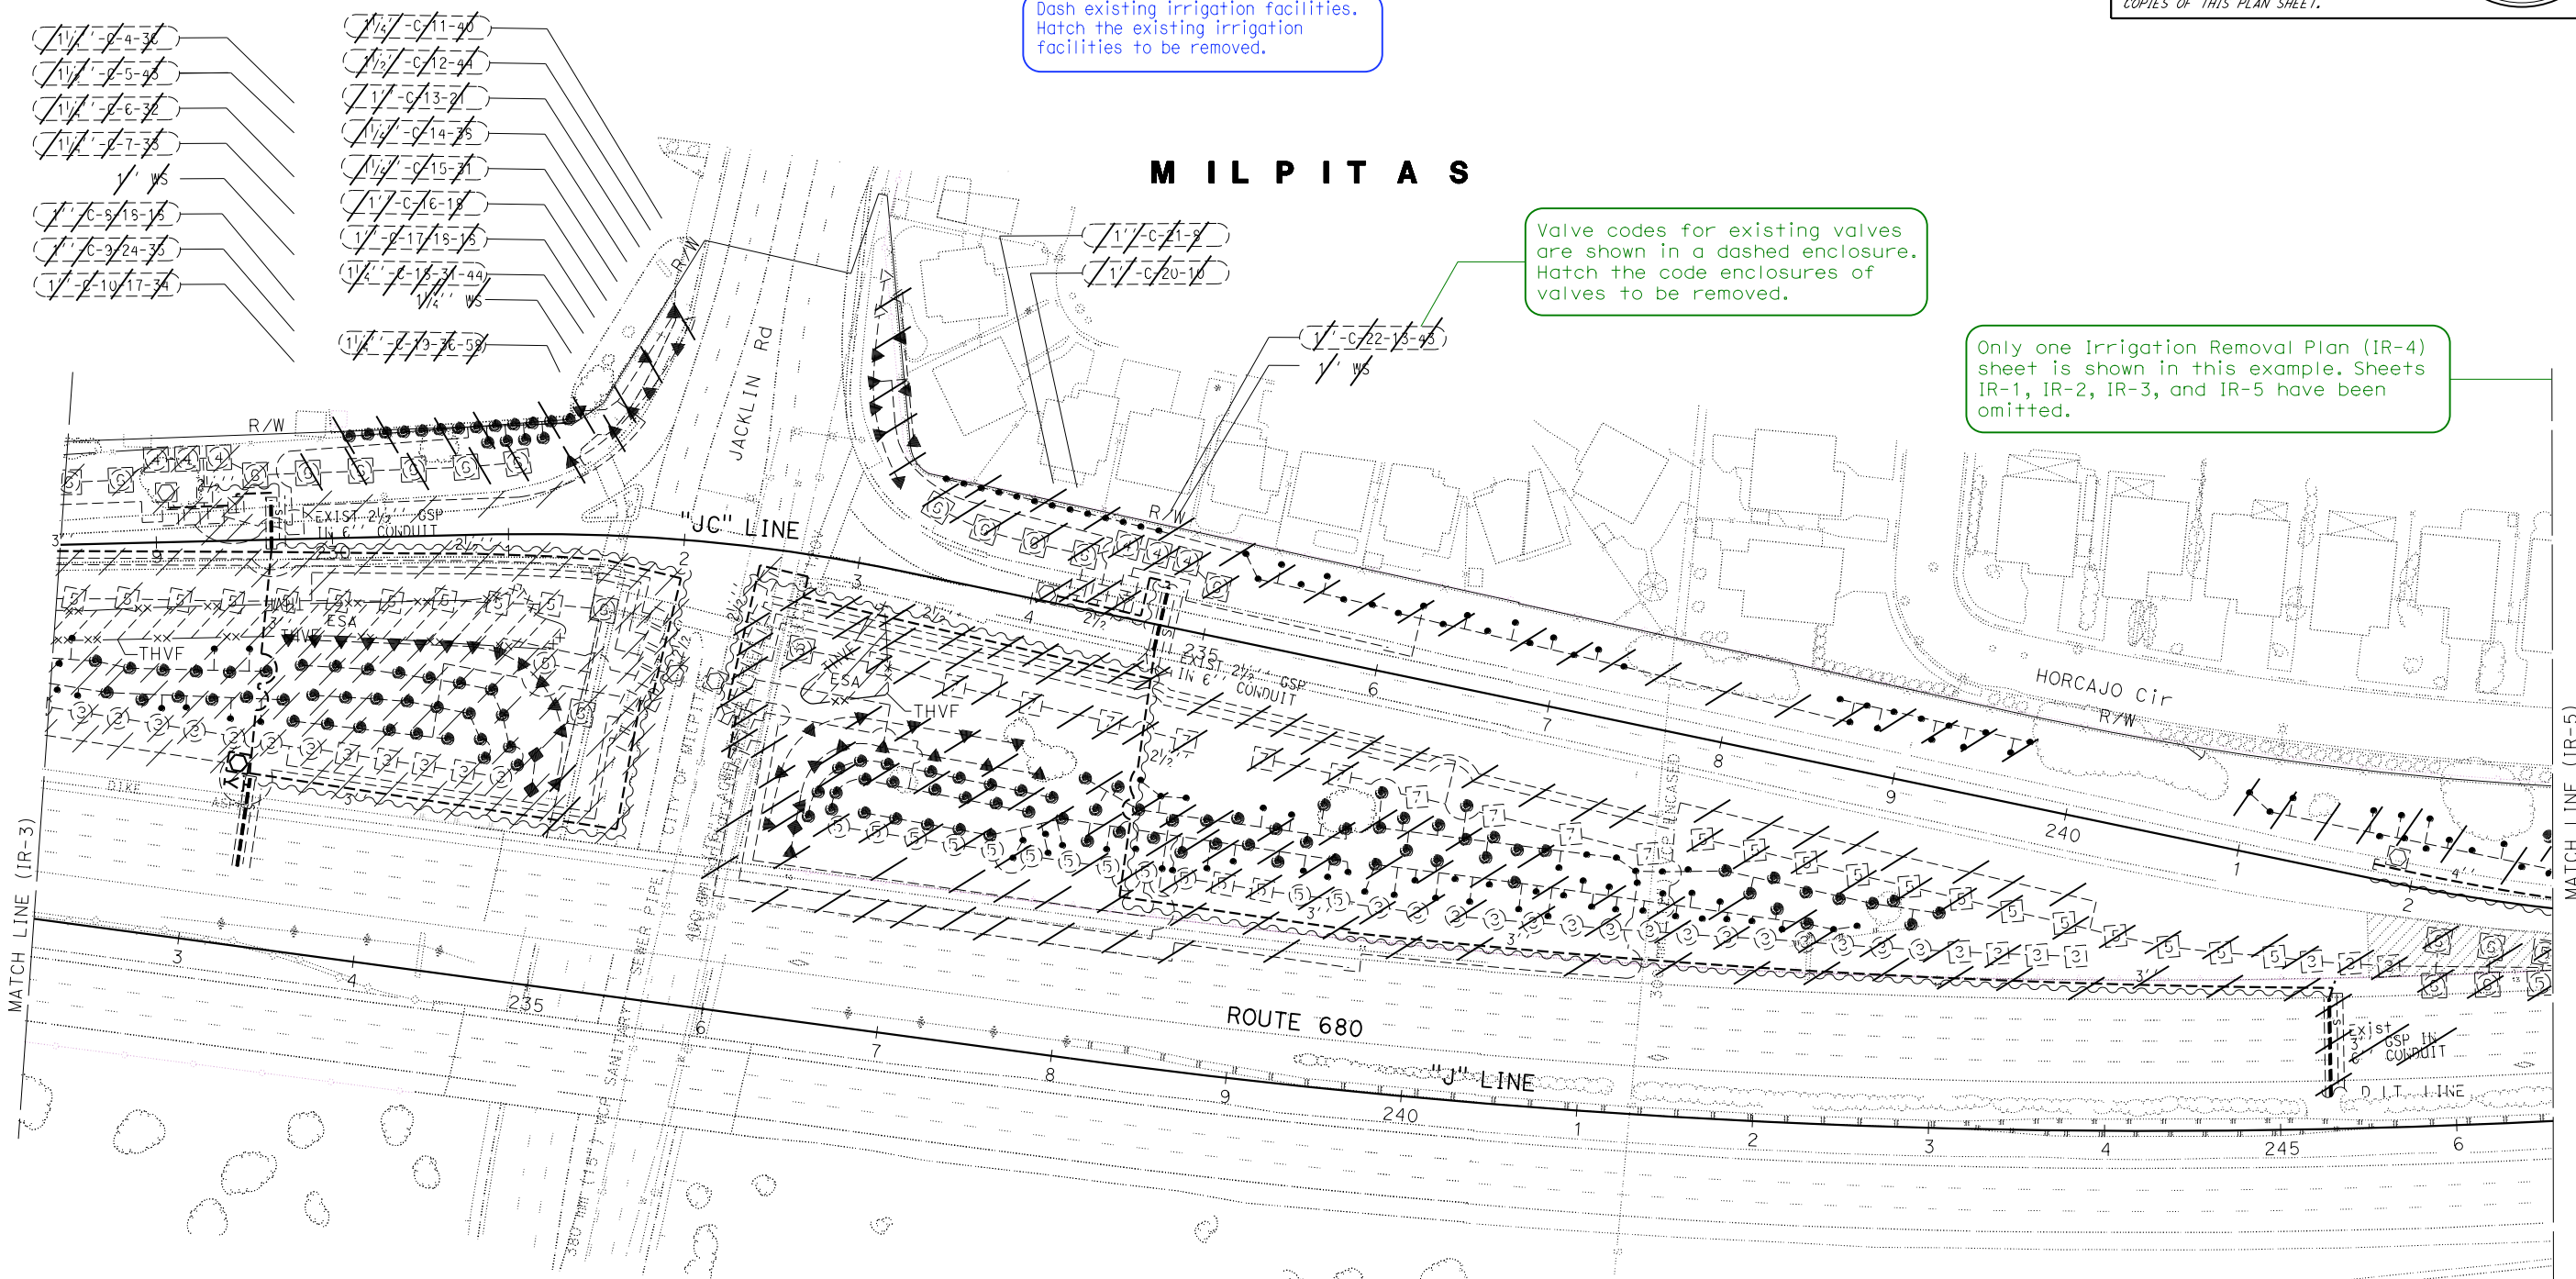

Use thicker line weights for main line (WT=3) and thin lines (WT=1) for laterals. If the sheet is busy and crowded, thinner line weights can be used as an option when adding linework to the sheets.

LANDSCAPE EXAMPLE E1, HIGHWAY PLANTING REPLACEMENT — SHEET 1 OF 4

IRRIGATION REMOVAL PLAN IR-4

SCALE: 1" = 50'

APPROVED FOR IRRIGATION WORK ONLY

STATE OF CALIFORNIA - DEPARTMENT OF TRANSPORTATION	SENIOR LANDSCAPE ARCHITECT	CHECKED BY	REVISOR	DATE
Caltrans LANDSCAPE ARCHITECTURE				