

Dist	COUNTY	ROUTE	POST MILES TOTAL PROJECT	SHEET No.	TOTAL SHEETS

LICENSED LANDSCAPE ARCHITECT

PLANS APPROVAL DATE

THE STATE OF CALIFORNIA OR ITS OFFICERS OR AGENTS SHALL NOT BE RESPONSIBLE FOR THE ACCURACY OR COMPLETENESS OF SCANNED COPIES OF THIS PLAN SHEET.



REMOVE TREE (ROADSIDE CLEARING)

APPROXIMATE SIZE GROUP	APPROXIMATE DBH RANGE (INCHES)	REMOVE TREE (N)
S	<4"	EA
M	4" - 10"	32
L	10" - 20"	9
XL	>20"	1

(N) - NOT A SEPARATE BID ITEM

In this example, tree removal is paid for as part of the lump sum for Roadside Clearing. This table is included for the Bidder's information only. (On a Roadway Construction project, removal of plants from earthwork areas is included in the lump sum for Clearing and Grubbing, and only plant removal outside of the limits of clearing and grubbing is delineated as Roadside Clearing.)

GENERAL
Use this series of sheets as an example for a project with replacement of planting and irrigation.

NOTE:
FOR ACCURATE RIGHT OF WAY DATA, CONTACT RIGHT OF WAY ENGINEERING AT THE DISTRICT OFFICE.


Place project-specific notes and legend for symbols and abbreviations that are not included in the standard plans in the upper left hand corner of the first sheet in a series, (e.g., IR-1, PR-1, IP-1, PP-1)

LEGEND:

-  Exist TREES TO BE REMOVED
-  Exist GROUNDCOVER TO BE REMOVED
-  PRUNE AND MAINTAIN EXISTING PLANTED AREA

ABBREVIATIONS:

- DBH DIAMETER AT BREAST HEIGHT
- S SMALL
- M MEDIUM
- L LARGE
- XL EXTRA LARGE

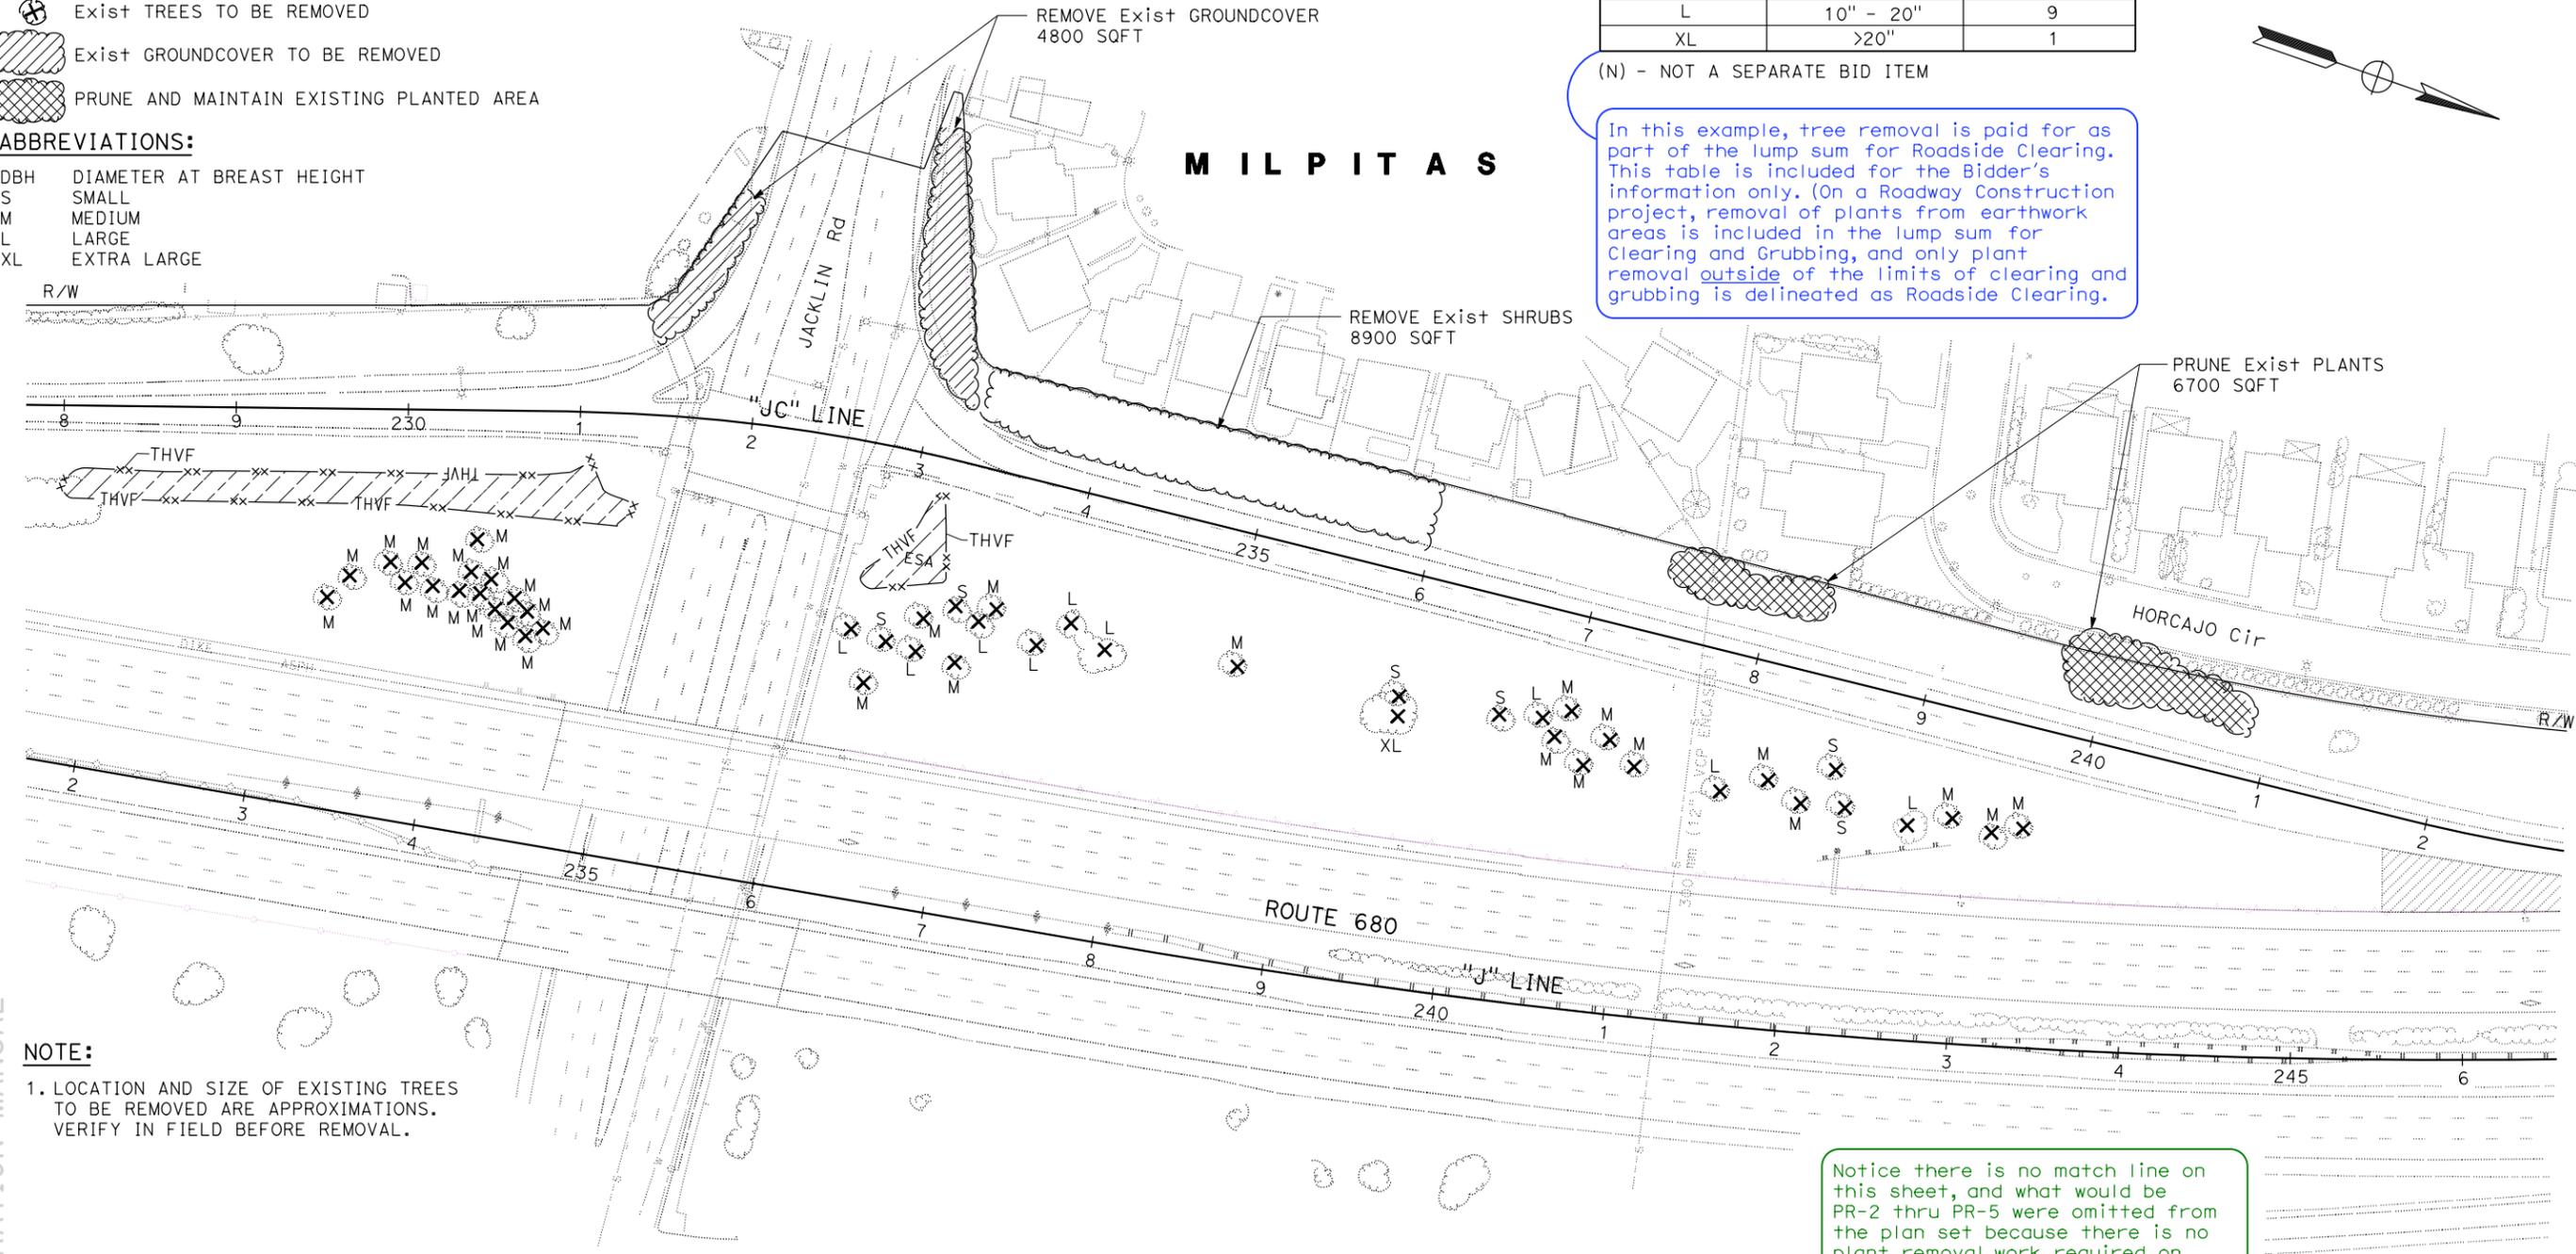

NOTE:
1. LOCATION AND SIZE OF EXISTING TREES TO BE REMOVED ARE APPROXIMATIONS. VERIFY IN FIELD BEFORE REMOVAL.

Notice there is no match line on this sheet, and what would be PR-2 thru PR-5 were omitted from the plan set because there is no plant removal work required on those sheets. Do not include sheets unless work is shown on them.

LANDSCAPE EXAMPLE E2, HIGHWAY PLANTING REPLACEMENT — SHEET 2 OF 4

PLANT REMOVAL PLAN
SCALE: 1" = 50'
PR-1

APPROVED FOR PLANTING WORK ONLY

STATE OF CALIFORNIA - DEPARTMENT OF TRANSPORTATION - LANDSCAPE ARCHITECTURE

PLANS PREPARATION MANUAL

Ettrans

EXAMPLE E2 HIGHWAY PLANTING REPLACEMENT - RELEASED 06/19/2020

LAST REVISION DATE PLOTTED => 19-JUN-2020 12-10-19 TIME PLOTTED => 10:47