

Dist	COUNTY	ROUTE	POST MILES TOTAL PROJECT	SHEET No.	TOTAL SHEETS
03	Pla	65	R11.9/R24.1		

REGISTERED CIVIL ENGINEER	DATE
PLANS APPROVAL DATE	

THE STATE OF CALIFORNIA OR ITS OFFICERS OR AGENTS SHALL NOT BE RESPONSIBLE FOR THE ACCURACY OR COMPLETENESS OF SCANNED COPIES OF THIS PLAN SHEET.

LAYOUT SHEET, EXAMPLE "65 LAYOUT-1" RELEASED 1/6/2012

LAST REVISION: DATE PLOTTED => 29-DEC-2011
00-00-00 TIME PLOTTED => 08:32

NOTES:

- FOR ACCURATE RIGHT OF WAY DATA, CONTACT RIGHT OF WAY ENGINEERING AT THE DISTRICT OFFICE.
- EXISTING TREES NOT SHOWN ON ALL LAYOUT SHEETS.
- FOR OBLITERATE ROADS, SEE STAGE CONSTRUCTION SHEETS.
- FOR DETAILS FOR MAINTENANCE VEHICLE PULLOUTS AND ISLANDS, SEE CONSTRUCTION DETAILS SHEETS.

ABBREVIATIONS:


- SSWD SOUTH SUTTER WATER DISTRICT
 CHP CALIFORNIA HIGHWAY PATROL
 TCE TEMPORARY CONSTRUCTION EASEMENT
 ICO IRRIGATION CROSSOVER
 MVP MAINTENANCE VEHICLE PULLOUT
 CR CURB RAMP



LEGEND:

- HMA (TEXTURED PAVING)
- MINOR CONCRETE (STAMPED CONCRETE)
- ROCK BLANKET
- DIRECTION OF TRAFFIC
- CONFORM TAPER TYPE (SEE CONSTRUCTION DETAILS)
- ENVIRONMENTALLY SENSITIVE AREA (ESA)

THIS EXAMPLE AND THE OTHER "ROUTE 65 BYPASS PROJECT EXAMPLES" IN THIS MANUAL WERE DEVELOPED BY CONVERTING THE ORIGINAL METRIC UNIT PROJECT TO U.S. CUSTOMARY UNITS. THE LOCATION OF THE SHEET MATCH LINES ARE NOT AT THE RECOMMENDED +50-FOOT STATION CLIP LINE DUE TO THE CONVERSION OF THE BASE UNITS FROM METRIC TO U.S. UNITS AND THE TIMEFRAME AVAILABLE TO CREATE THE EXAMPLES.

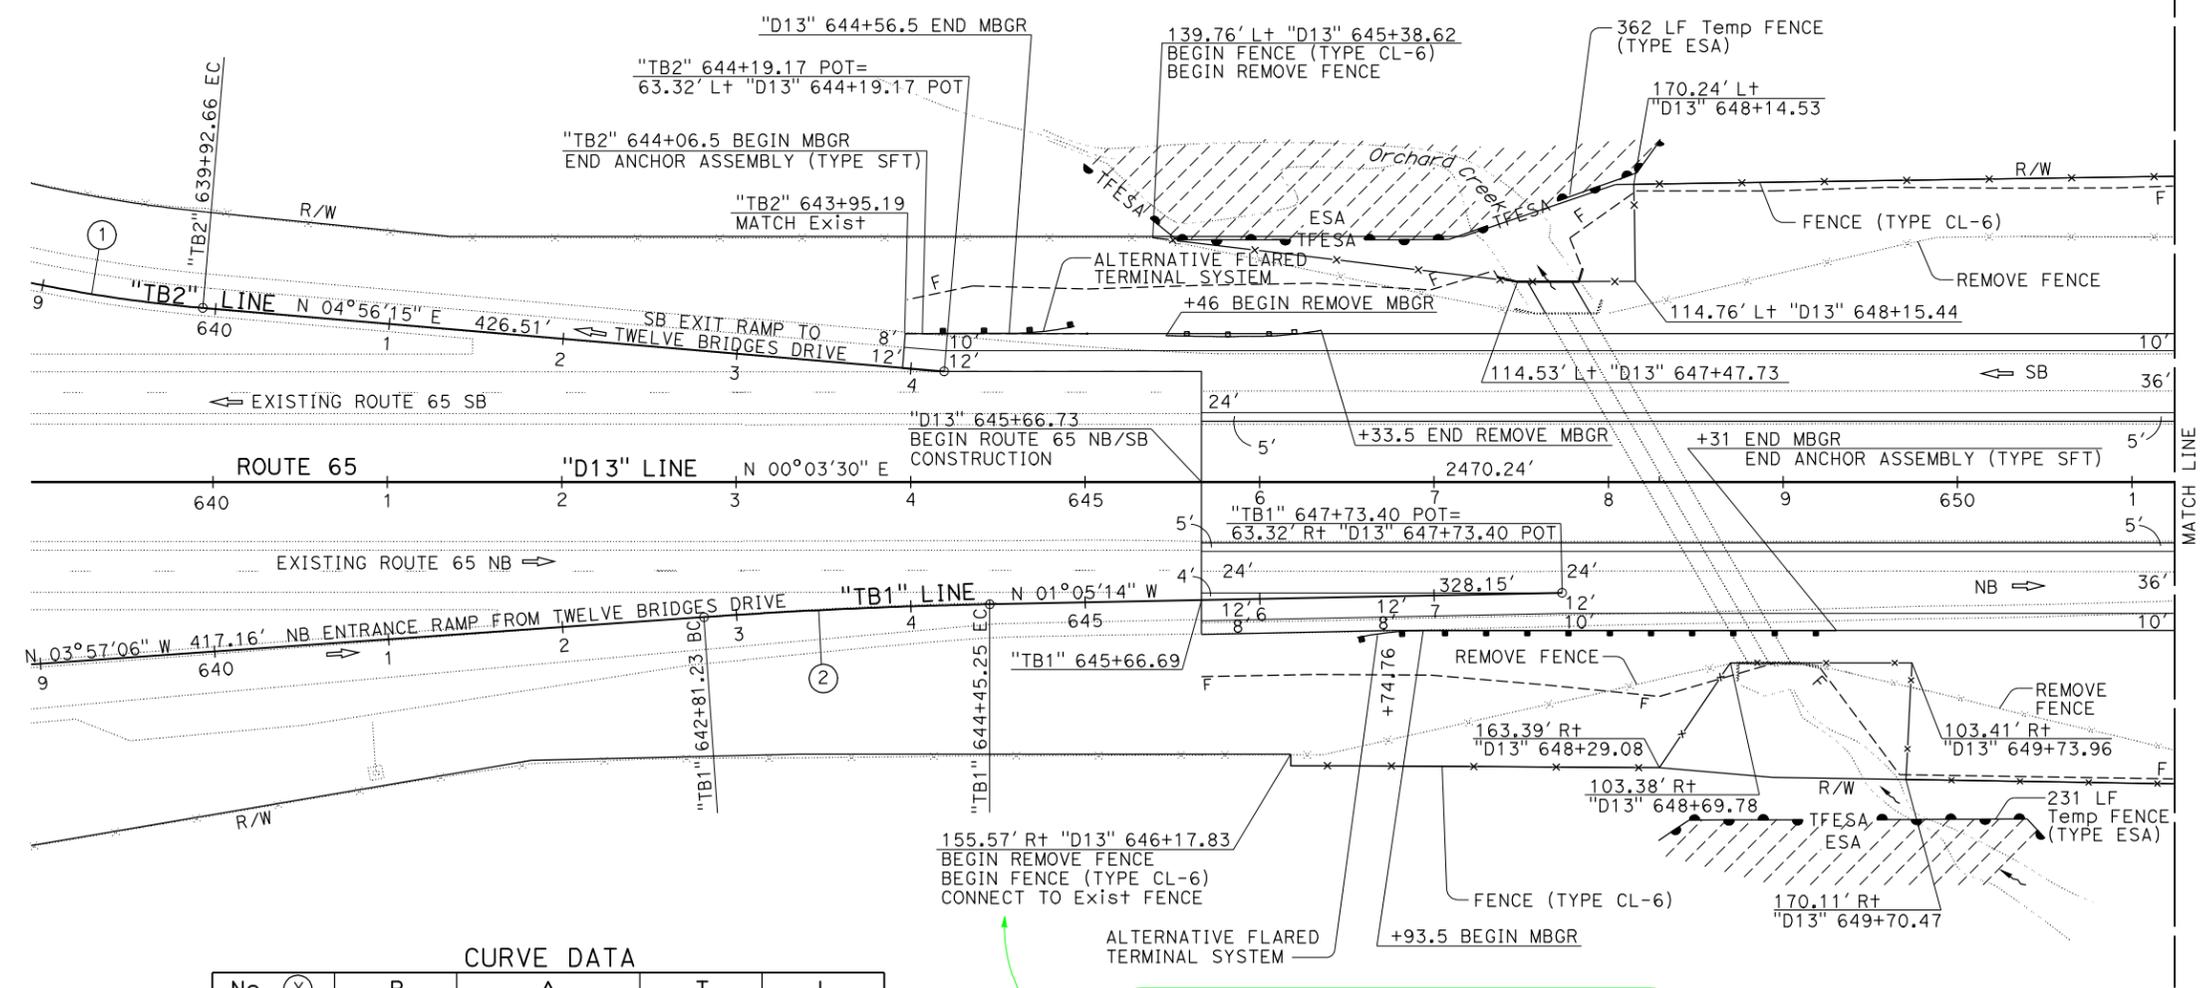

CURVE DATA

No.	R	Δ	T	L
1	835'	29°05'15"	712.07'	1424.72'
2	3280'	02°51'52"	82.03'	164.02'

With the callout "Remove Fence" it is not necessary to use the word "Exist" as it does not convey additional information to the bidder. However, because the new fence is offset from the existing fence at this location, using the phrase "Connect to Exist Fence" does convey additional information to the bidder (that there is not to be a gap between the existing and new fences).

THIS EXAMPLE IS ONE OF MANY EXAMPLES OF THE VARIOUS TYPES OF PROJECT PLAN SHEETS FROM THE SAME CONSTRUCTION PROJECT, "ROUTE 65 BYPASS PROJECT."

LAYOUT SHEET, EXAMPLE "65 LAYOUT-1"

LAYOUT
SCALE: 1" = 50'

L-1