

NOTES (THIS SHEET ONLY):

- FOR ACCURATE RIGHT OF WAY DATA, CONTACT RIGHT OF WAY ENGINEERING AT THE DISTRICT OFFICE.
- RAMP "F3" CONNECTION TO FERRARI RANCH ROAD TO BE CONSTRUCTED IN THE FUTURE.

CURVE DATA

No. (X)	R	Δ	T	L
43	855'	33°20'52"	255.49'	496.48'
44	3280'	2°51'53"	82.04'	164.04'
45	180'	176°11'09"	5419.20'	554.87'
46	460'	36°16'24"	150.45'	290.79'
47	265'	27°09'43"	63.61'	124.42'
48	1500'	41°56'45"	574.94'	1098.05'


Dist	COUNTY	ROUTE	POST MILES TOTAL PROJECT	SHEET No.	TOTAL SHEETS
03	Pla	65	R11.9/R24.1		

REGISTERED CIVIL ENGINEER DATE _____

PLANS APPROVAL DATE _____

THE STATE OF CALIFORNIA OR ITS OFFICERS OR AGENTS SHALL NOT BE RESPONSIBLE FOR THE ACCURACY OR COMPLETENESS OF SCANNED COPIES OF THIS PLAN SHEET.

REGISTERED PROFESSIONAL ENGINEER
No. _____
Exp. _____
CIVIL
STATE OF CALIFORNIA

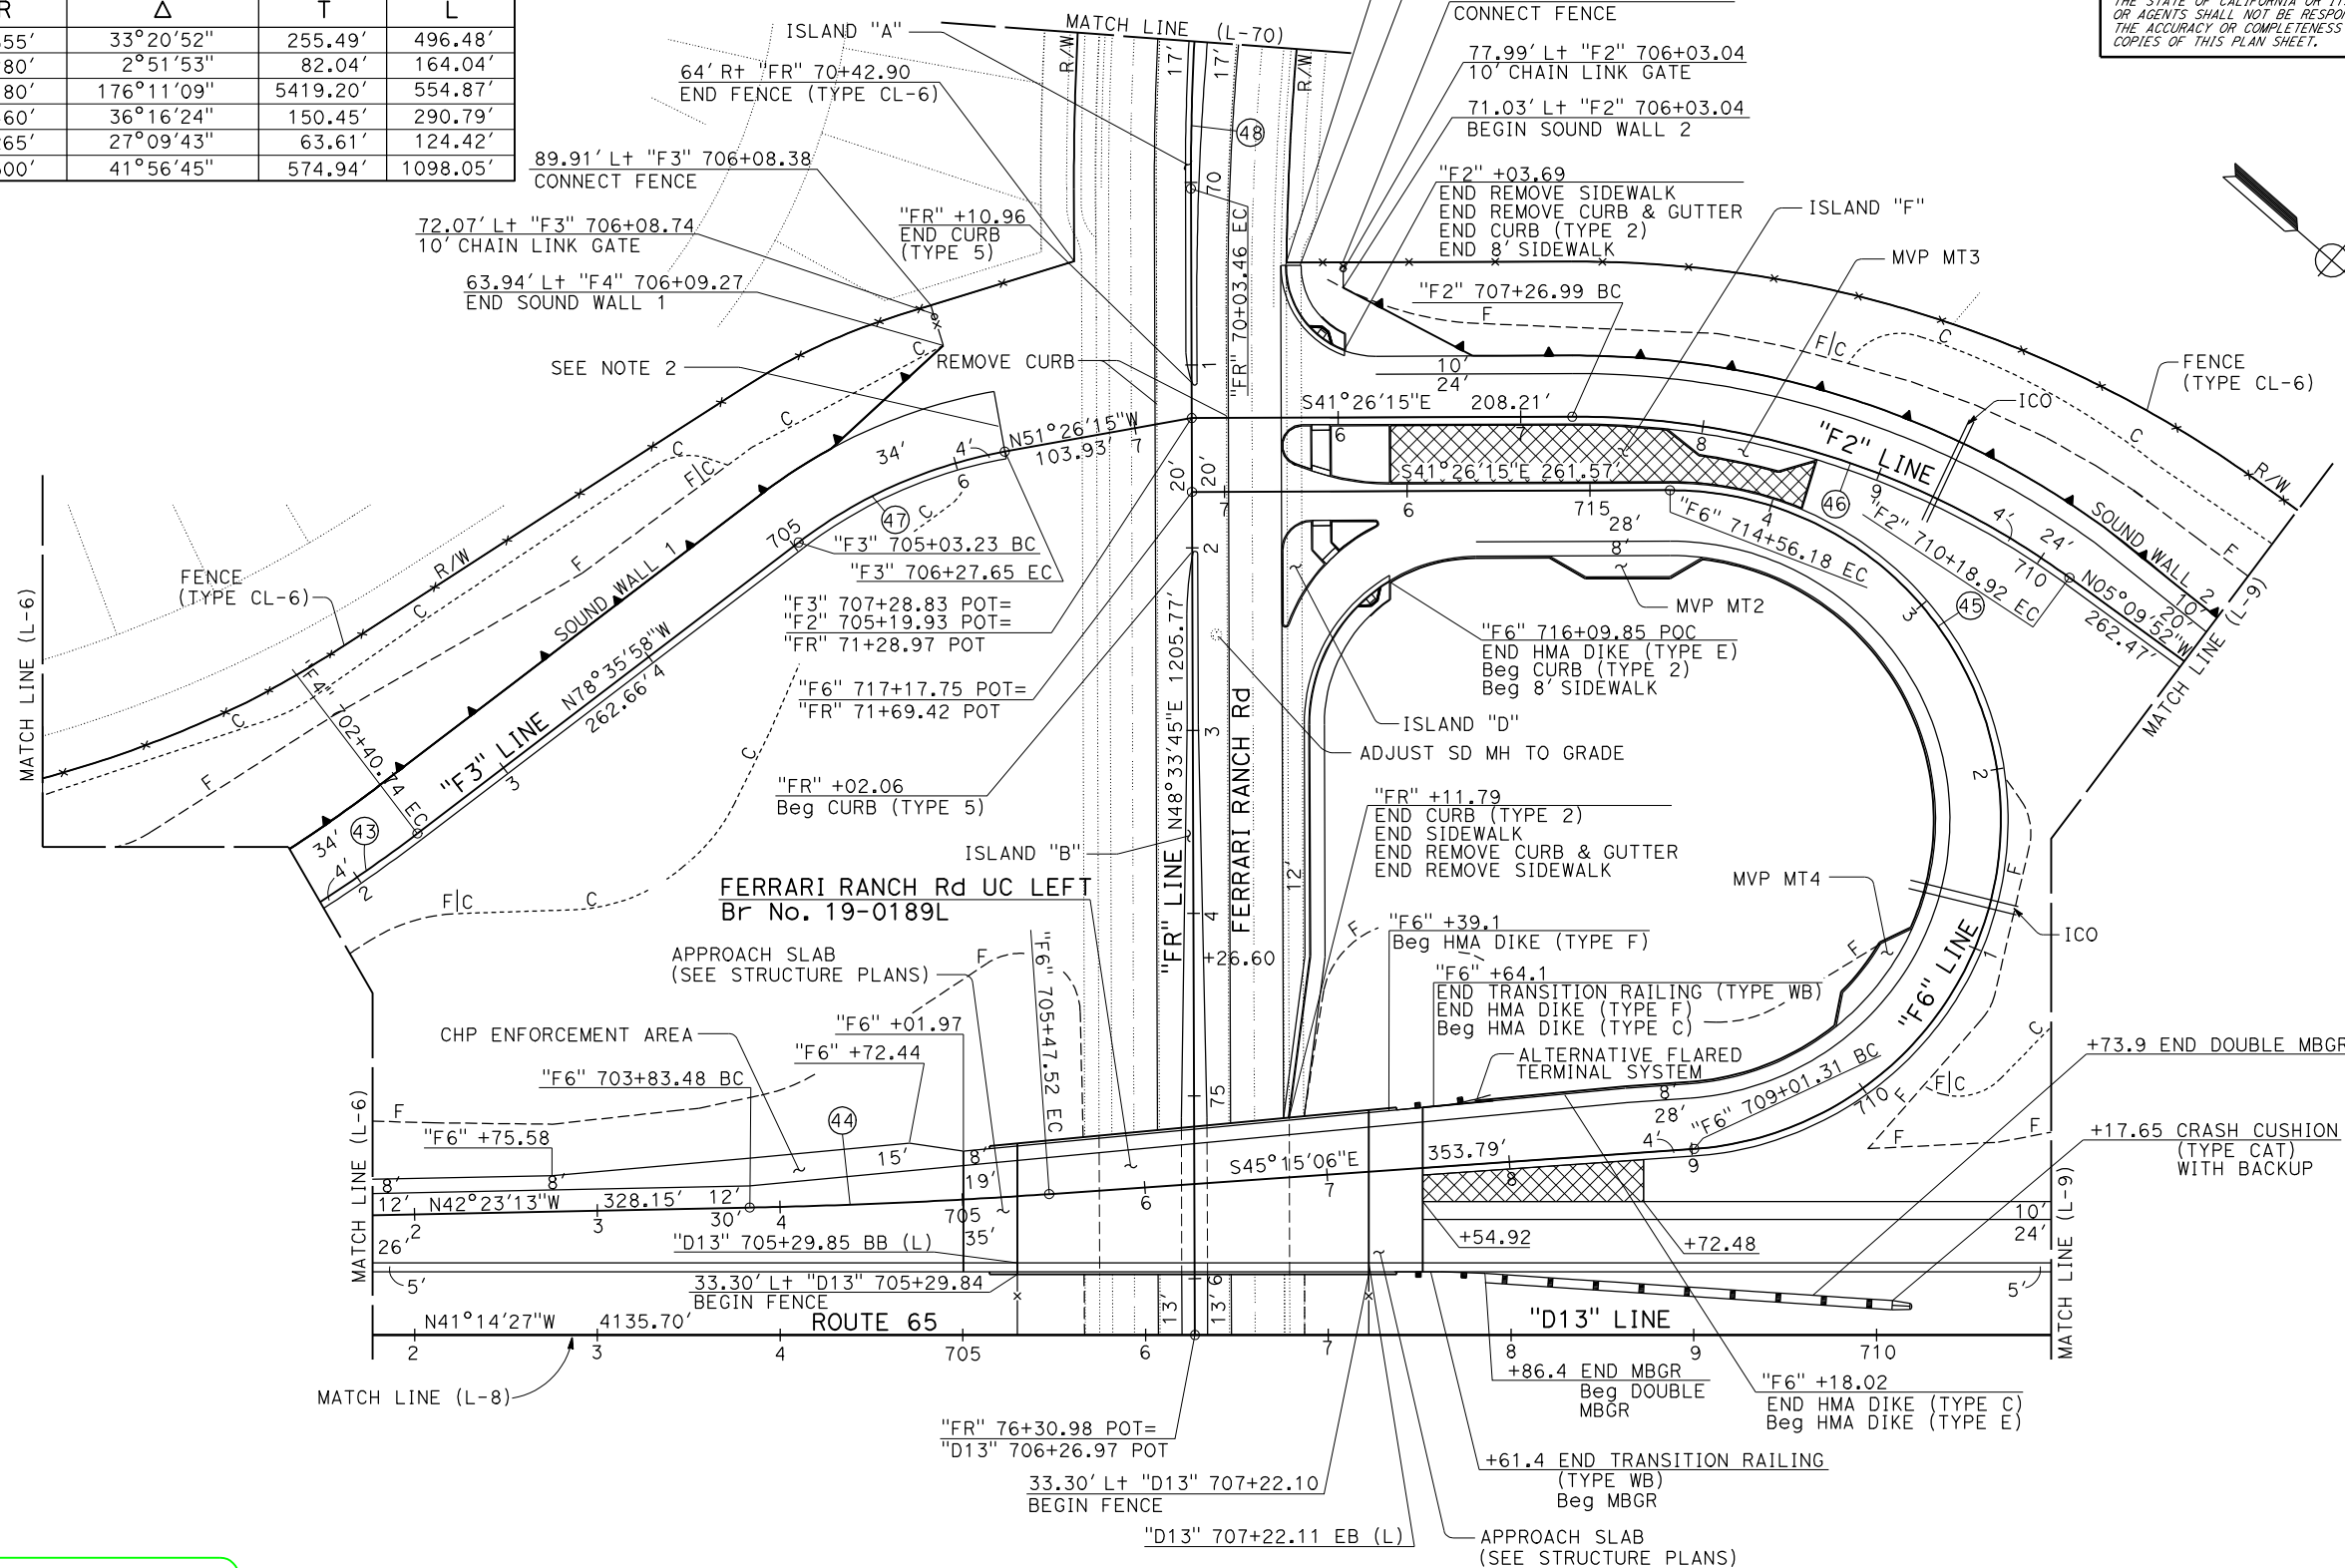

LAYOUT SHEET, EXAMPLE "65 LAYOUT-7"

SEE LAYOUT SHEET, EXAMPLE "65 LAYOUT-1" REGARDING LOCATION OF SHEET MATCH LINES

LAYOUT SCALE: 1" = 50'

L-7

LAYOUT SHEET, EXAMPLE "65 LAYOUT-7" RELEASED 1/6/2012