


Dist	COUNTY	ROUTE	POST MILES TOTAL PROJECT	SHEET No.	TOTAL SHEETS

REGISTERED CIVIL ENGINEER	DATE
PLANS APPROVAL DATE	

REGISTERED PROFESSIONAL ENGINEER
 No. _____
 Exp. _____
 CIVIL
 STATE OF CALIFORNIA

THE STATE OF CALIFORNIA OR ITS OFFICERS OR AGENTS SHALL NOT BE RESPONSIBLE FOR THE ACCURACY OR COMPLETENESS OF SCANNED COPIES OF THIS PLAN SHEET.


LEGEND:
 (#) CONSTRUCTION AREA SIGN

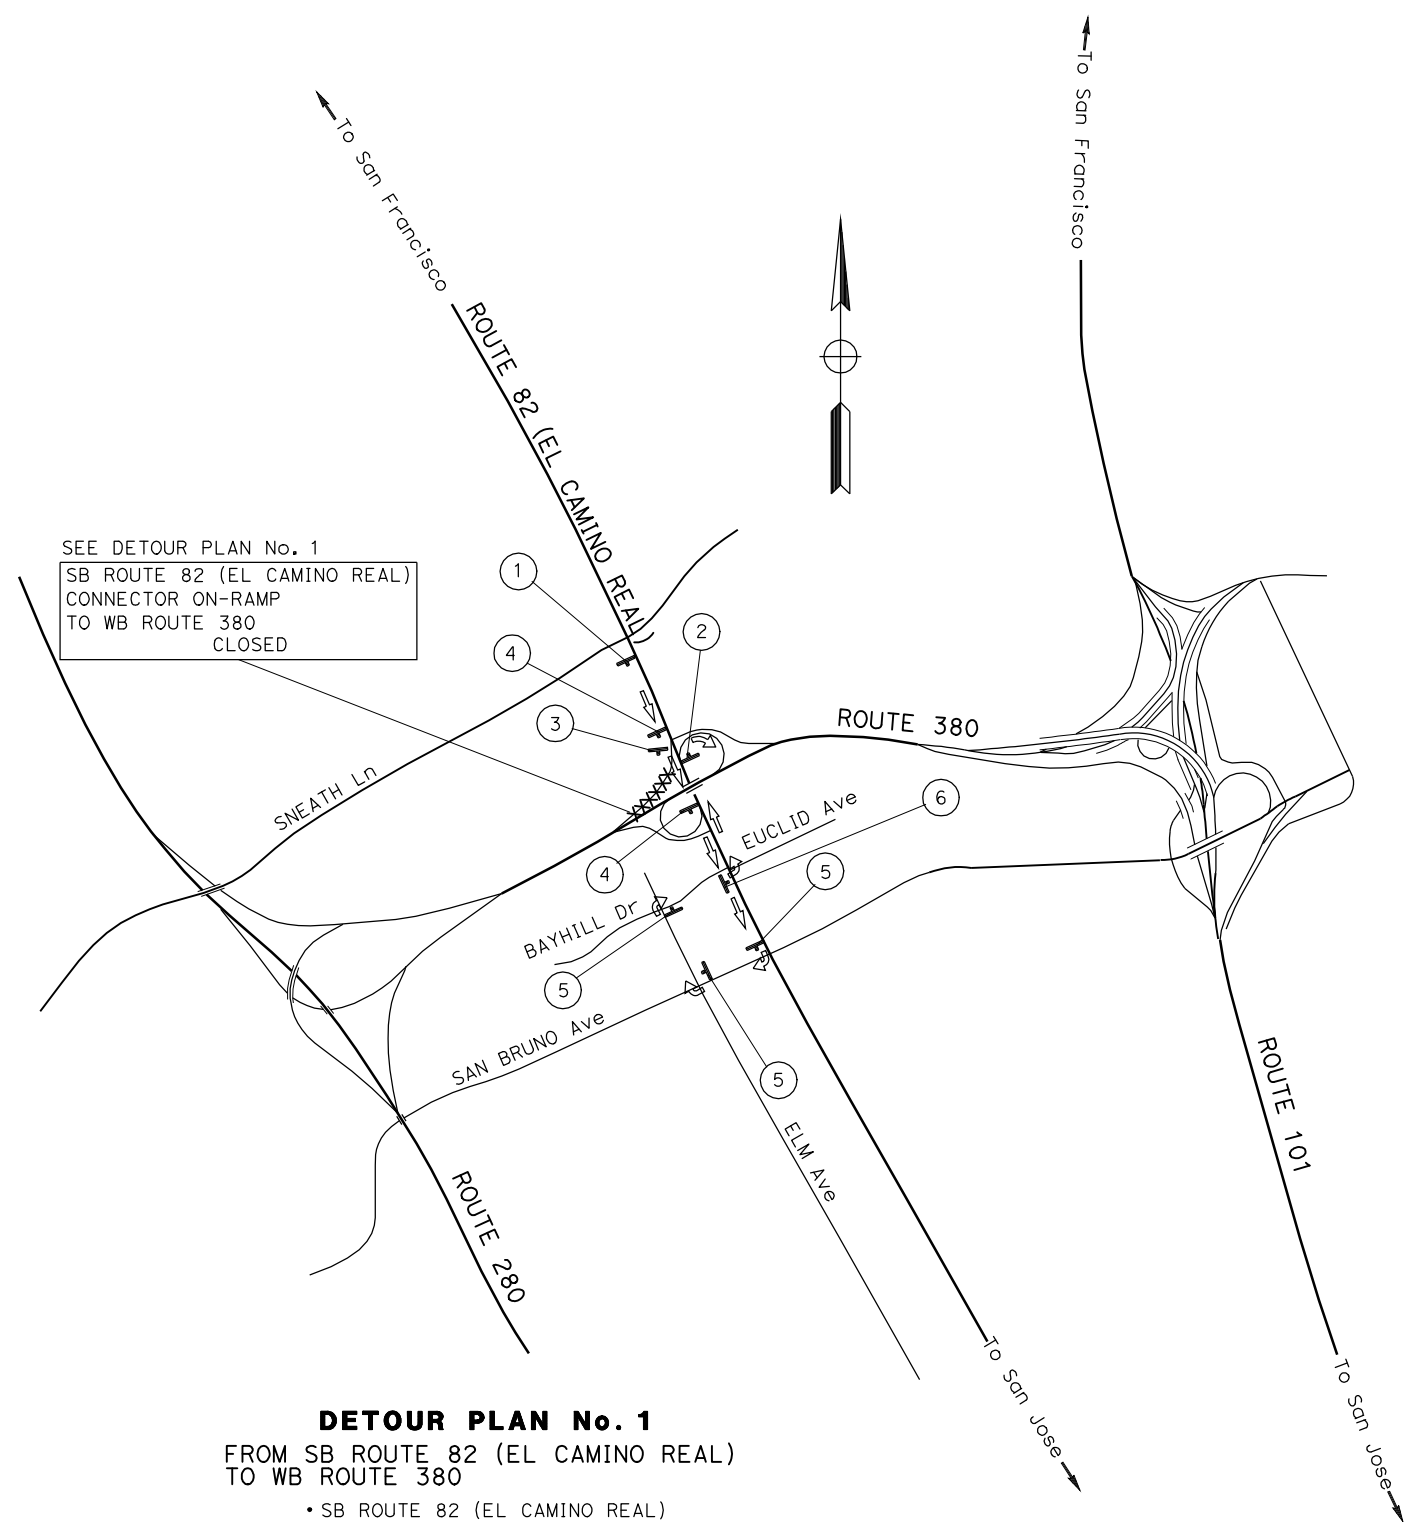

SEE DETOUR PLAN No. 1
 SB ROUTE 82 (EL CAMINO REAL)
 CONNECTOR ON-RAMP
 TO WB ROUTE 380
 CLOSED

DETOUR PLAN No. 1
 FROM SB ROUTE 82 (EL CAMINO REAL)
 TO WB ROUTE 380

- SB ROUTE 82 (EL CAMINO REAL)
- WB SAN BRUNO Ave
- NB ELM Ave
- EB BAYHILL Dr
- NB EL CAMINO REAL
- WB ROUTE 380 LOOP ON-RAMP

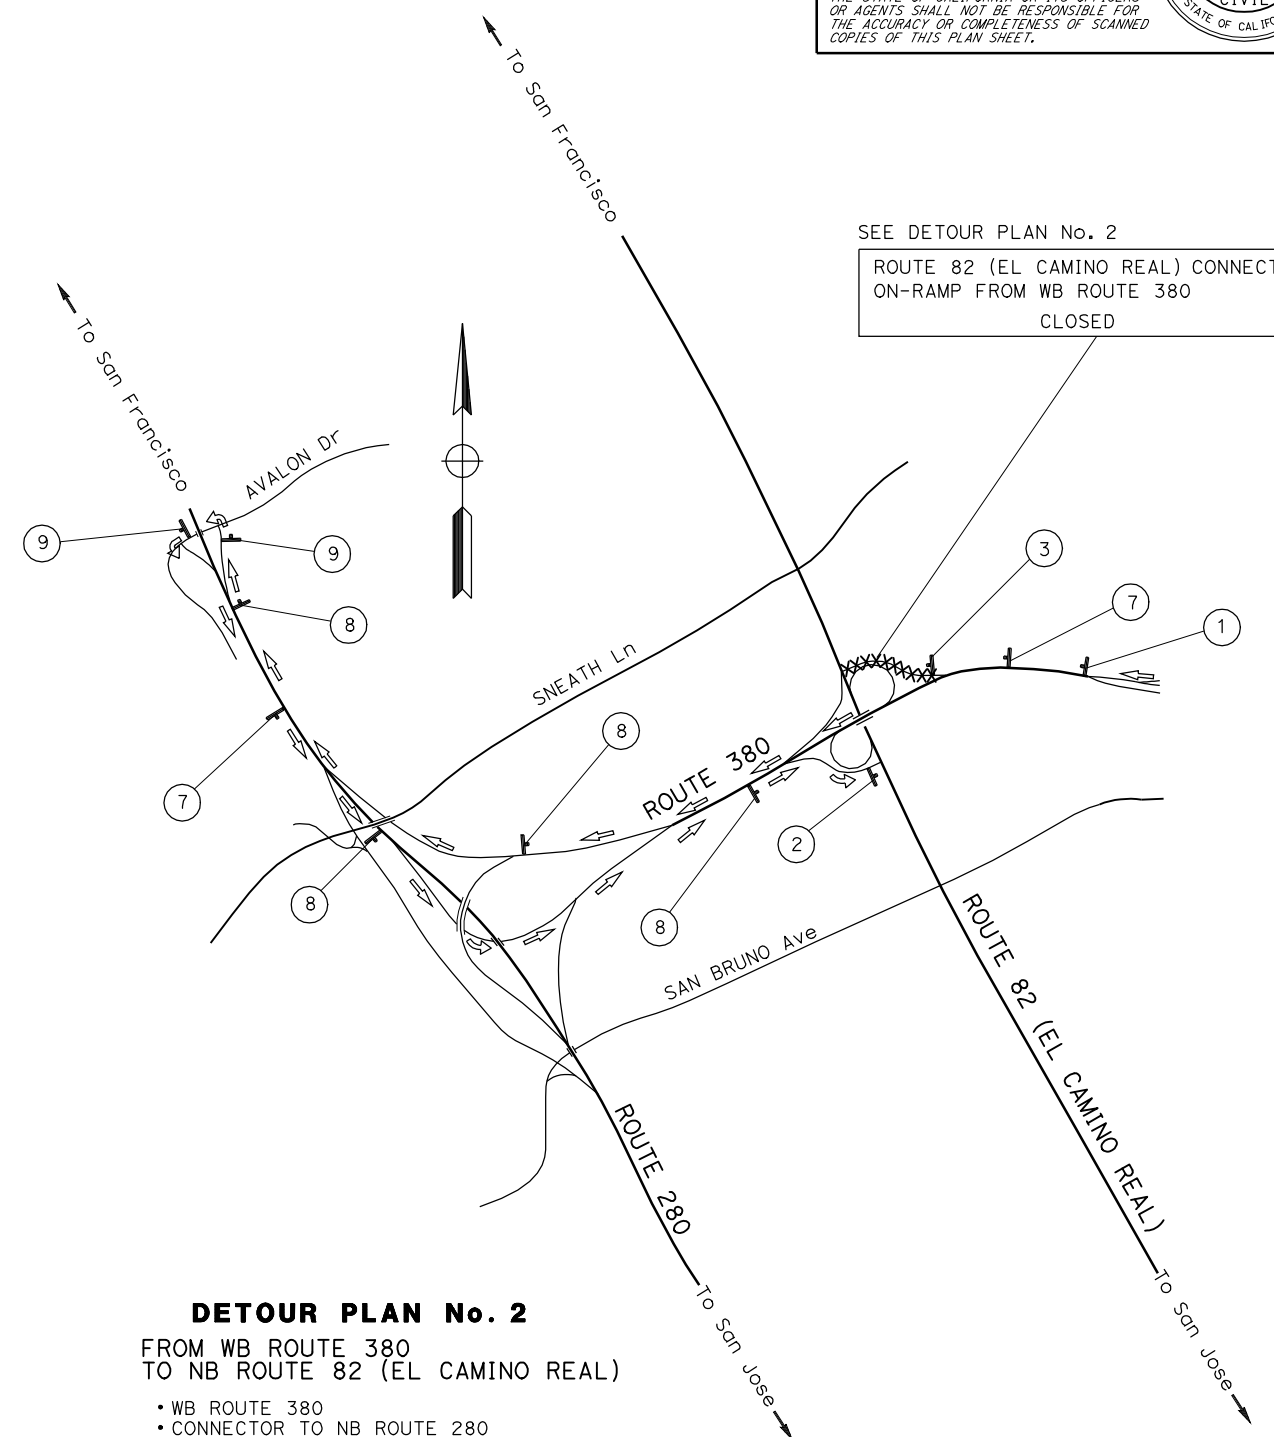

SEE DETOUR PLAN No. 2
 ROUTE 82 (EL CAMINO REAL) CONNECTOR
 ON-RAMP FROM WB ROUTE 380
 CLOSED

DETOUR PLAN No. 2
 FROM WB ROUTE 380
 TO NB ROUTE 82 (EL CAMINO REAL)

- WB ROUTE 380
- CONNECTOR TO NB ROUTE 280
- OFF-RAMP TO WB AVALON Dr
- ON-RAMP TO SB ROUTE 280
- CONNECTOR TO EB ROUTE 380
- OFF-RAMP TO NB ROUTE 82 (EL CAMINO REAL)

MOTORIST INFORMATION PLAN SHEET, EXAMPLE "A-2"

MOTORIST INFORMATION PLAN
 NO SCALE
MI-2

APPROVED FOR MOTORIST INFORMATION WORK ONLY

STATE OF CALIFORNIA - DEPARTMENT OF TRANSPORTATION
 Functional Supervisor
 Calculated/Designed by
 Checked by
 Revised by
 Date Revised
 Galtrans