


Dist	COUNTY	ROUTE	POST MILES TOTAL PROJECT	SHEET No.	TOTAL SHEETS
03	Pla	65	R11.9/R24.1		

REGISTERED CIVIL ENGINEER DATE \_\_\_\_\_

PLANS APPROVAL DATE \_\_\_\_\_

THE STATE OF CALIFORNIA OR ITS OFFICERS OR AGENTS SHALL NOT BE RESPONSIBLE FOR THE ACCURACY OR COMPLETENESS OF SCANNED COPIES OF THIS PLAN SHEET.



PROFILE AND SUPERELEVATION DIAGRAM SHEET, EXAMPLE "65 PS-2" RELEASED 1/6/2012

STATE OF CALIFORNIA - DEPARTMENT OF TRANSPORTATION


FUNCTIONAL SUPERVISOR

CALCULATED-DESIGNED BY

CHECKED BY

REVISOR BY

DATE REVISED

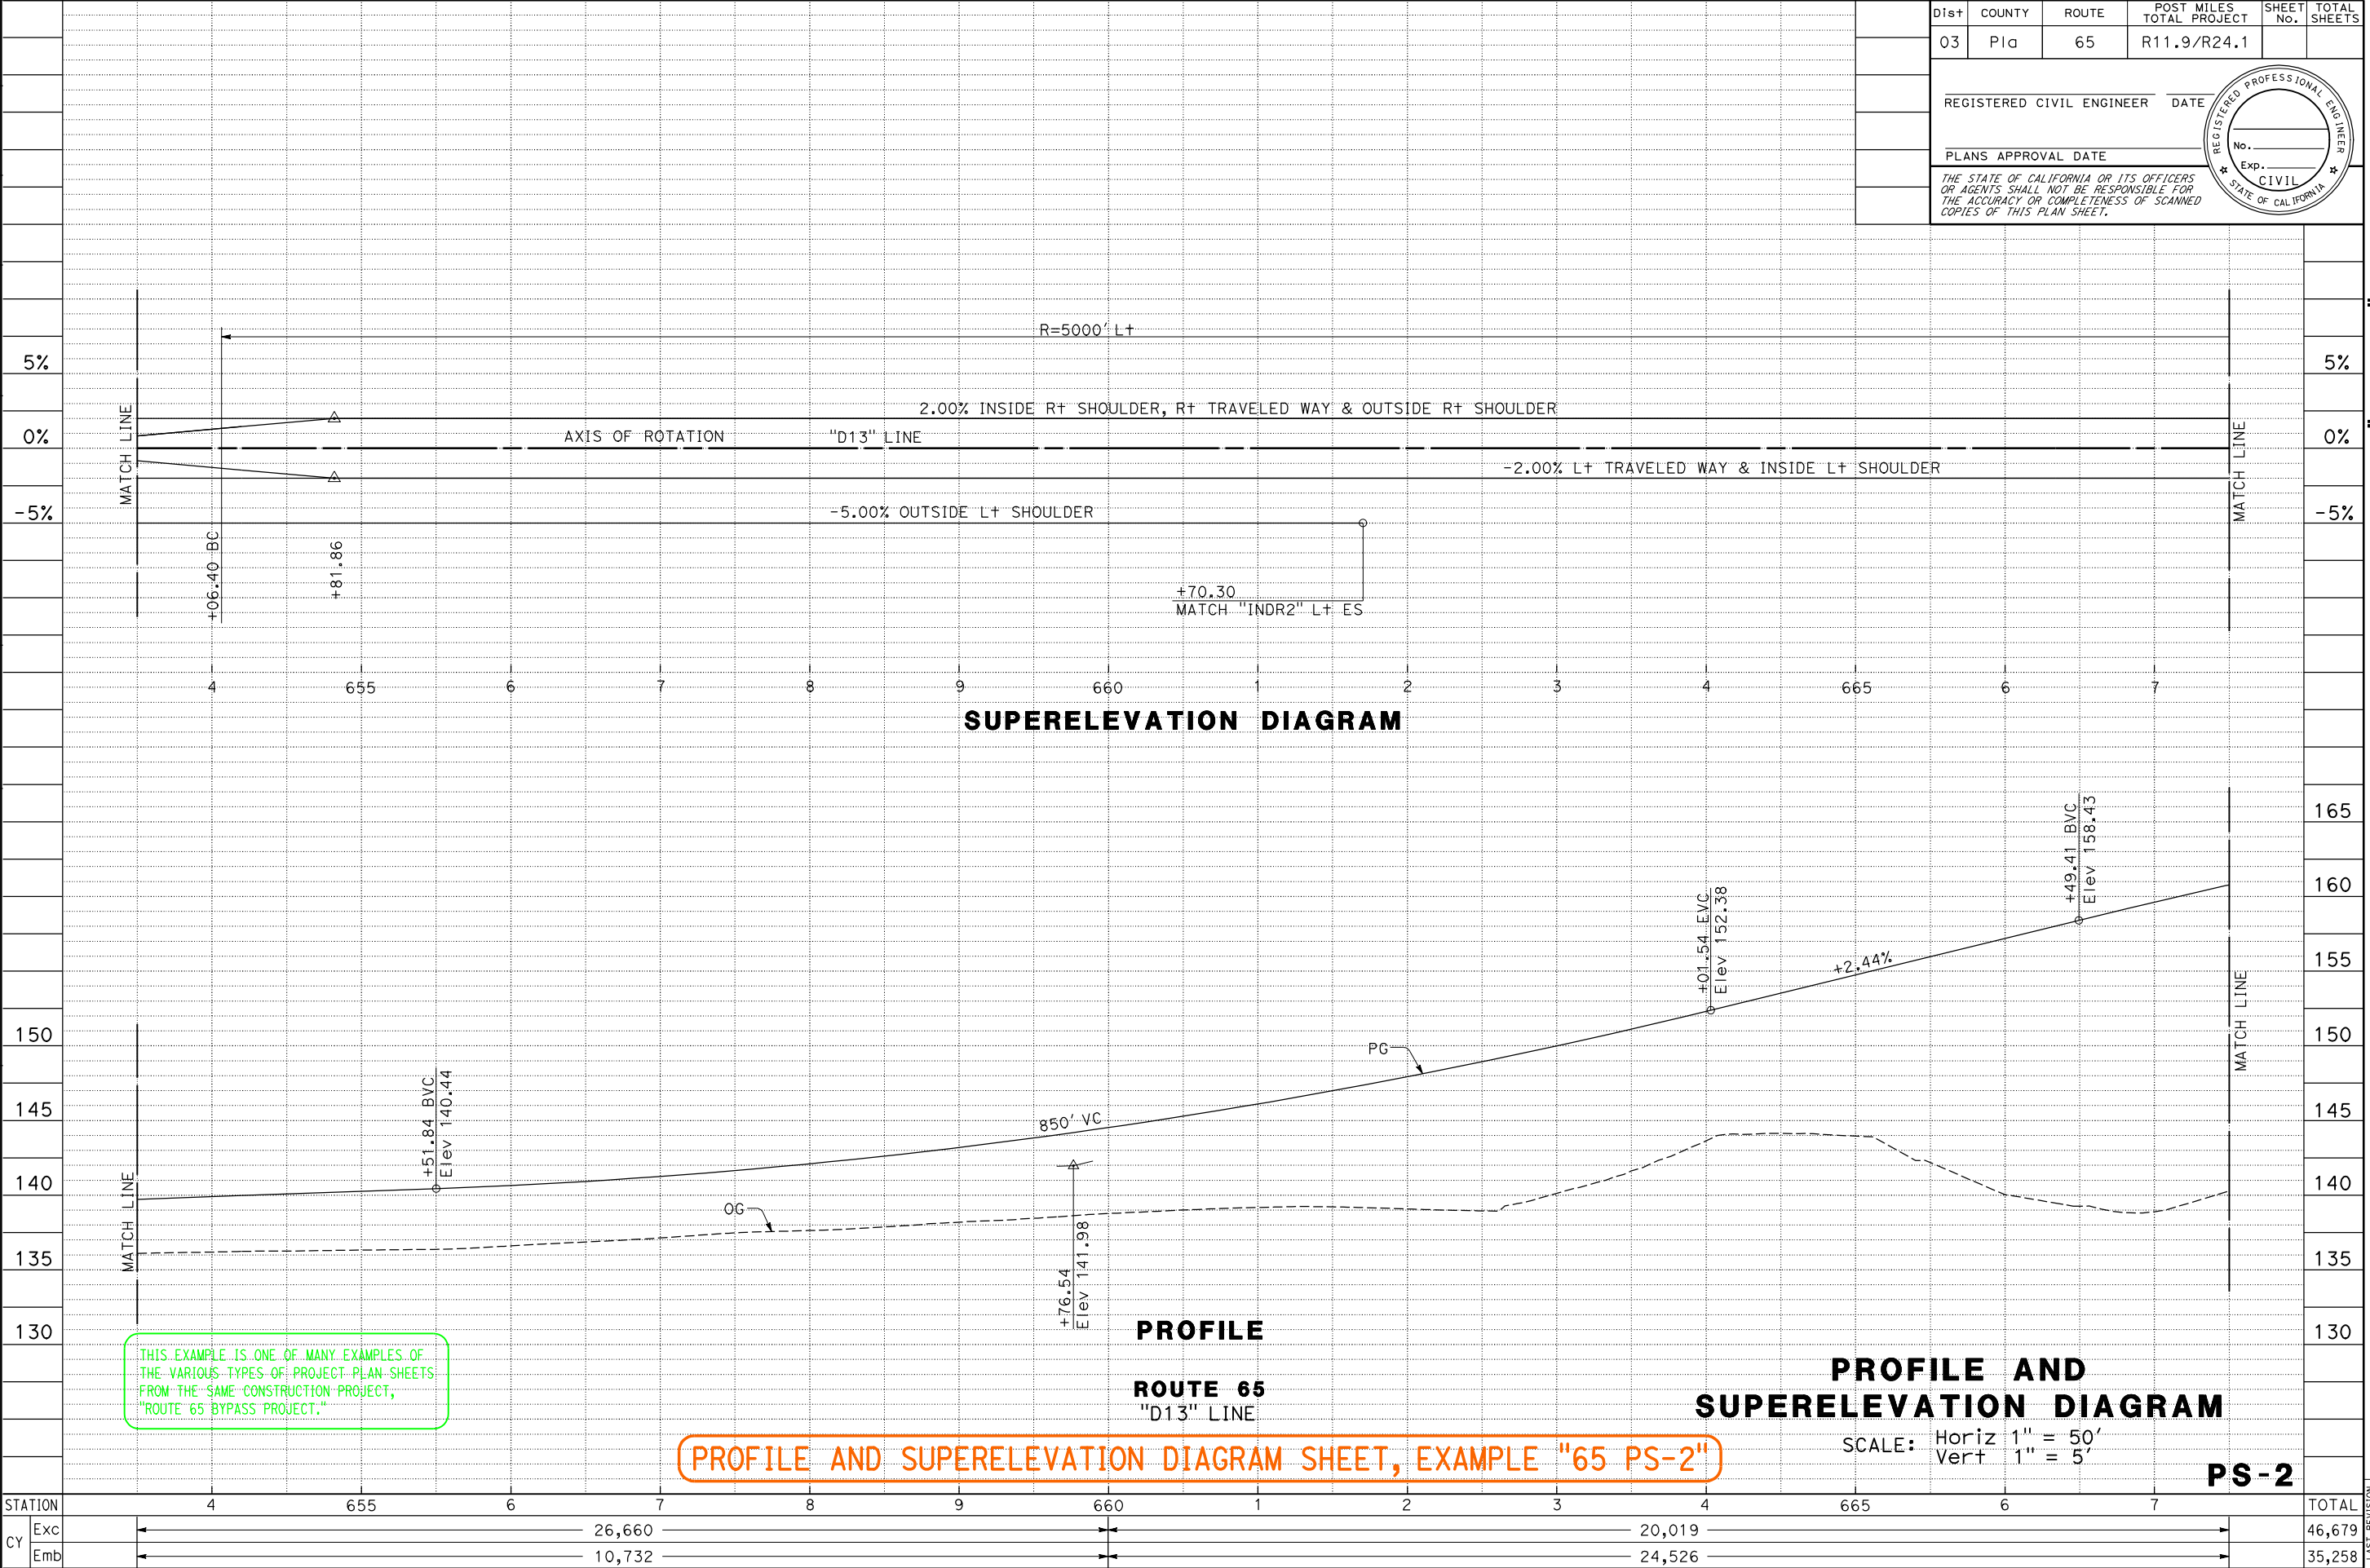

THIS EXAMPLE IS ONE OF MANY EXAMPLES OF THE VARIOUS TYPES OF PROJECT PLAN SHEETS FROM THE SAME CONSTRUCTION PROJECT, "ROUTE 65 BYPASS PROJECT."

PROFILE AND SUPERELEVATION DIAGRAM SHEET, EXAMPLE "65 PS-2"

**PROFILE AND SUPERELEVATION DIAGRAM**

SCALE: Horiz 1" = 50'  
Vert 1" = 5'

PS-2

STATION	4	655	6	7	8	9	660	1	2	3	665	6	7	TOTAL
Exc							26,660							46,679
Emb							10,732							35,258