


| Dist | COUNTY | ROUTE | POST MILES TOTAL PROJECT | SHEET No. | TOTAL SHEETS |
|------|--------|-------|--------------------------|-----------|--------------|
| 03   | Pla    | 65    | R11.9/R24.1              |           |              |

REGISTERED CIVIL ENGINEER DATE



PLANS APPROVAL DATE

THE STATE OF CALIFORNIA OR ITS OFFICERS OR AGENTS SHALL NOT BE RESPONSIBLE FOR THE ACCURACY OR COMPLETENESS OF SCANNED COPIES OF THIS PLAN SHEET.

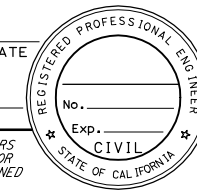

**NOTE (THIS SHEET ONLY):**

ALL EXCAVATION AND EMBANKMENT QUANTITIES FOR "SB10" ARE INCLUDED IN THE "NB10" PROFILE SHEETS.

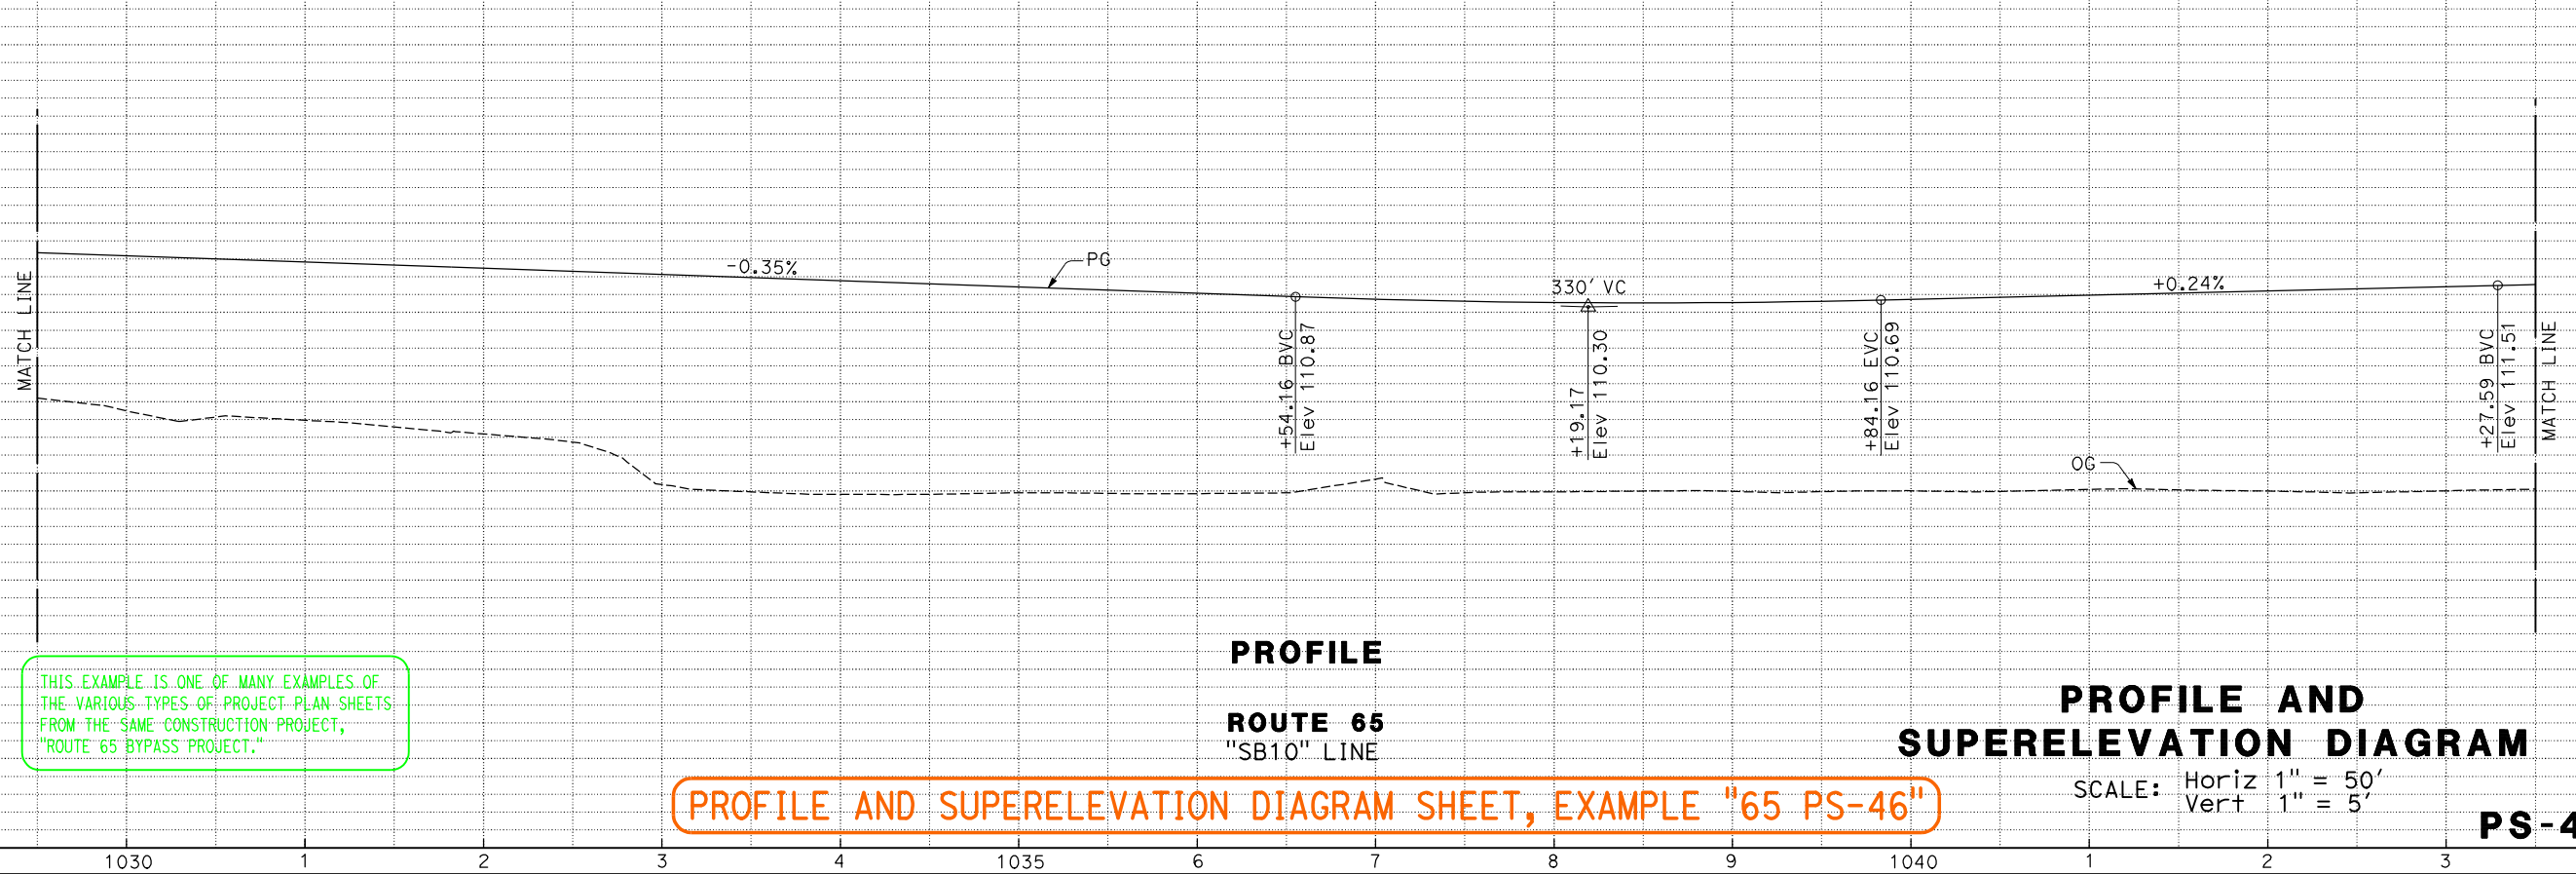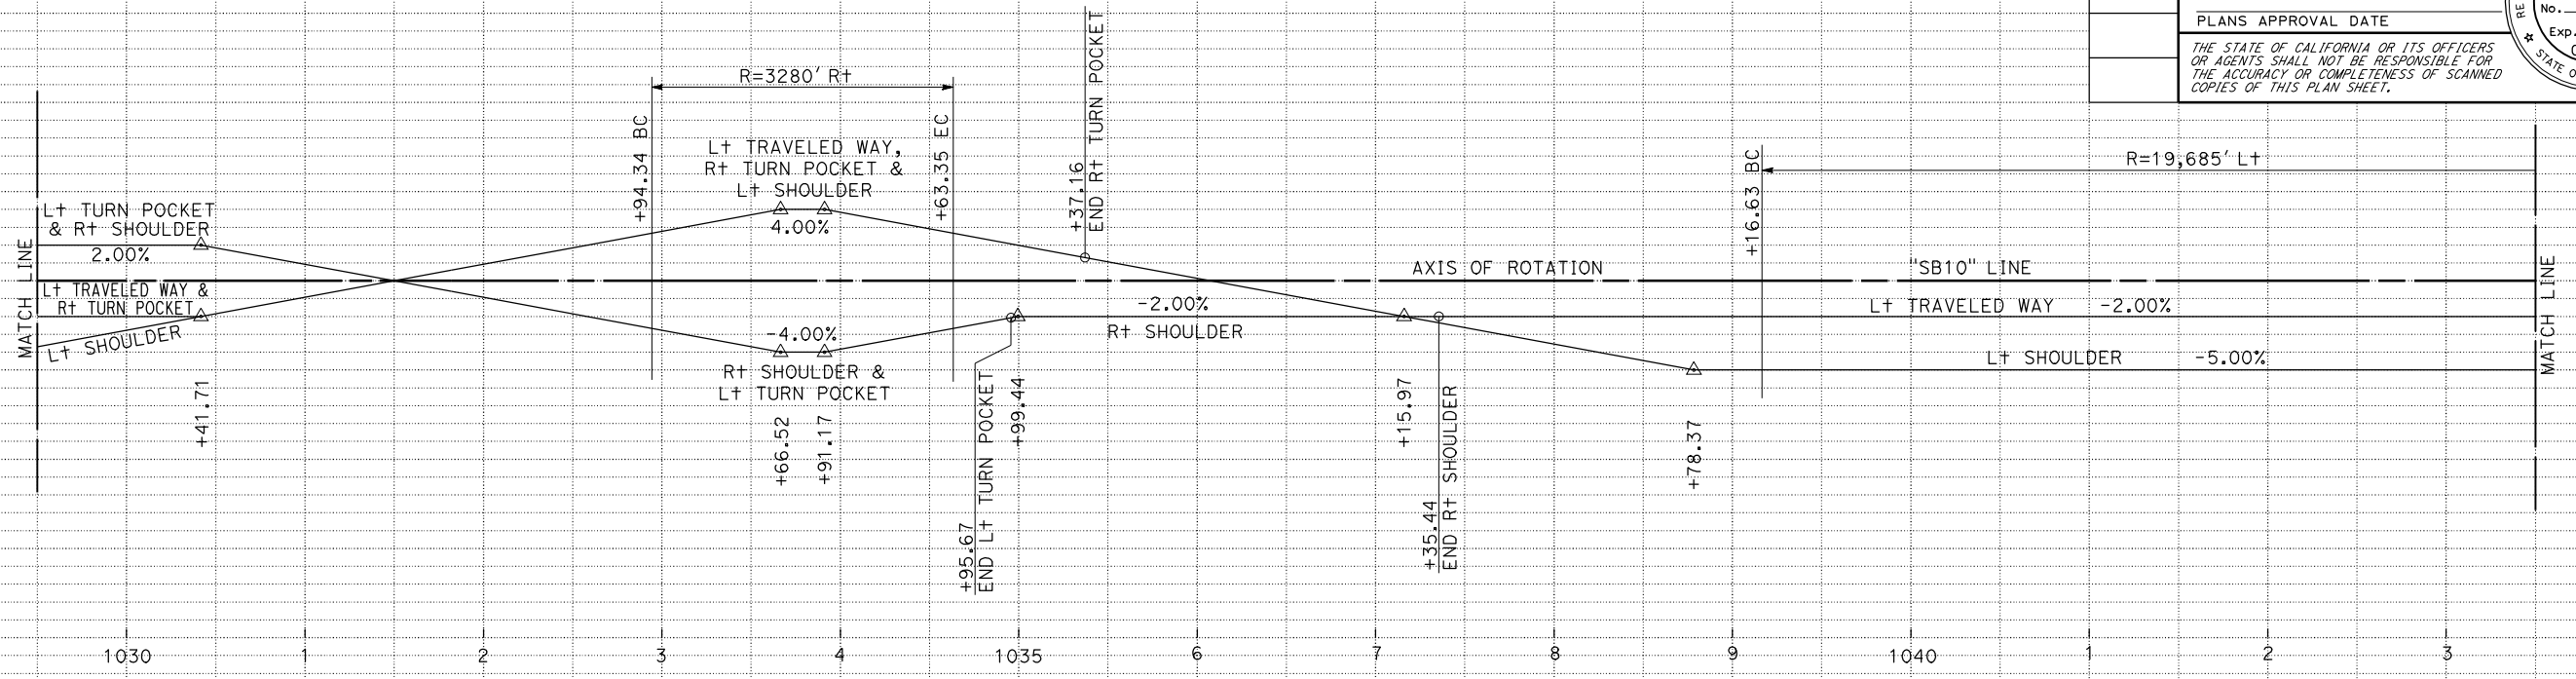

THIS EXAMPLE IS ONE OF MANY EXAMPLES OF THE VARIOUS TYPES OF PROJECT PLAN SHEETS FROM THE SAME CONSTRUCTION PROJECT, "ROUTE 65 BYPASS PROJECT."

**PROFILE AND SUPERELEVATION DIAGRAM SHEET, EXAMPLE "65 PS-46"**

**PROFILE AND SUPERELEVATION DIAGRAM**

SCALE: Horiz 1" = 50'  
Vert 1" = 5'

**PS-46**

|  |                       |            |            |
|--|-----------------------|------------|------------|
| STATE OF CALIFORNIA - DEPARTMENT OF TRANSPORTATION | FUNCTIONAL SUPERVISOR | CHECKED BY | REVISOR BY |
| <b>Caltrans</b>                                    |                       |            |            |
| STATION  | Exc                   | Emb        |            |

PROFILE AND SUPERELEVATION DIAGRAM SHEET, EXAMPLE "65 PS-46" RELEASED 1/6/2012  
 LAST REVISION: DATE PLOTTED => 29-DEC-2011 00-00-00 TIME PLOTTED => 10:05