


Dist	COUNTY	ROUTE	POST MILES TOTAL PROJECT	SHEET No.	TOTAL SHEETS
03	Pla	65	R11.9/R24.1		

REGISTERED CIVIL ENGINEER DATE _____


PLANS APPROVAL DATE _____

THE STATE OF CALIFORNIA OR ITS OFFICERS OR AGENTS SHALL NOT BE RESPONSIBLE FOR THE ACCURACY OR COMPLETENESS OF SCANNED COPIES OF THIS PLAN SHEET.

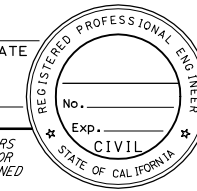


NOTE (THIS SHEET ONLY):

ALL EXCAVATION AND EMBANKMENT QUANTITIES FOR "SB10" ARE INCLUDED IN THE "NB10" PROFILE SHEETS.

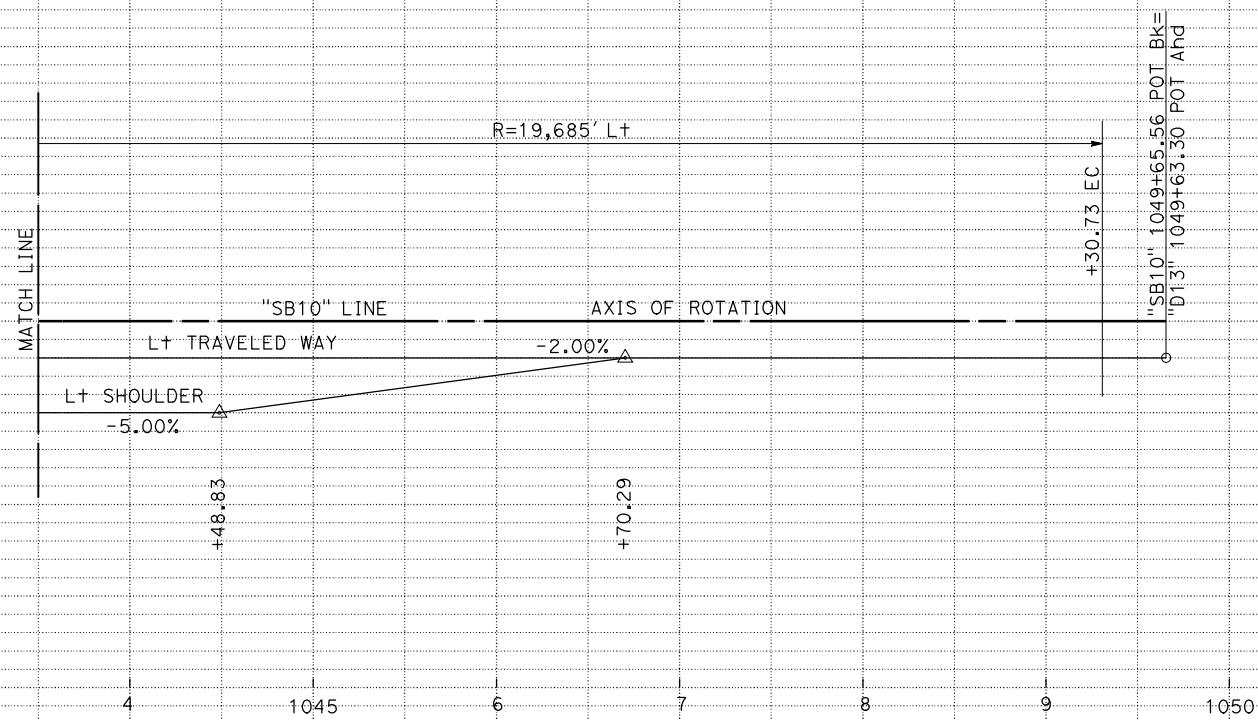

SUPERELEVATION DIAGRAM

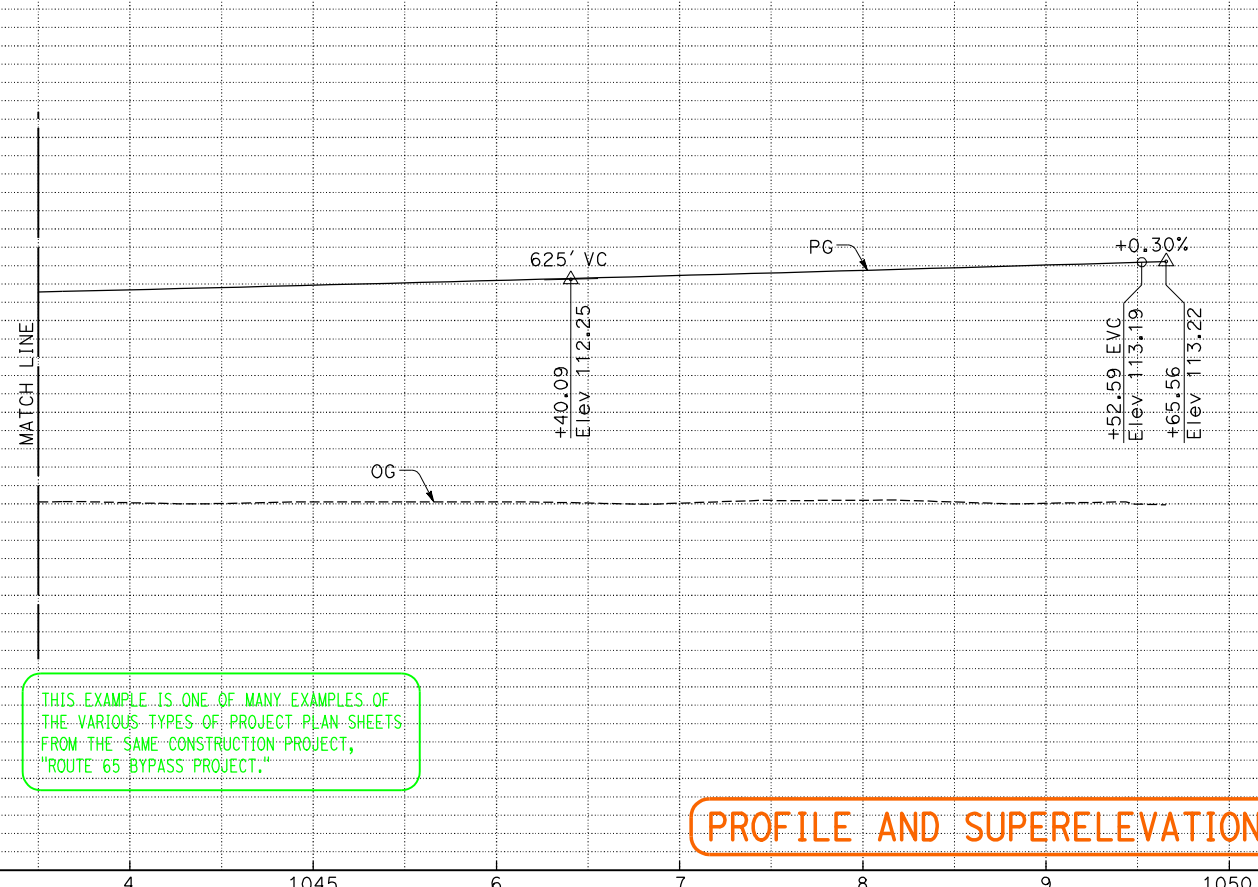

PROFILE

ROUTE 65
"SB10" LINE

PROFILE AND SUPERELEVATION DIAGRAM

SCALE: Horiz 1" = 50'
Vert 1" = 5'

PS-47

THIS EXAMPLE IS ONE OF MANY EXAMPLES OF THE VARIOUS TYPES OF PROJECT PLAN SHEETS FROM THE SAME CONSTRUCTION PROJECT, "ROUTE 65 BYPASS PROJECT."

PROFILE AND SUPERELEVATION DIAGRAM SHEET, EXAMPLE "65 PS-47"

STATE OF CALIFORNIA - DEPARTMENT OF TRANSPORTATION	FUNCTIONAL SUPERVISOR	CALCULATED-DESIGNED BY	CHECKED BY	REVISOR BY	DATE REVISED
Caltrans					

STATION	4	1045	6	7	8	9	1050	1	TOTAL
Exc									
Emb									

DATE PLOTTED => 29-DEC-2011 TIME PLOTTED => 10:07 PROFILE AND SUPERELEVATION DIAGRAM SHEET, EXAMPLE "65 PS-47" RELEASED 1/6/2012