

| Dist | COUNTY | ROUTE | POST MILES TOTAL PROJECT | SHEET No. | TOTAL SHEETS |
|------|--------|-------|--------------------------|-----------|--------------|
| 03 | Pla | 65 | R11.9/R24.1 | | |

REGISTERED CIVIL ENGINEER DATE _____


PLANS APPROVAL DATE _____

THE STATE OF CALIFORNIA OR ITS OFFICERS OR AGENTS SHALL NOT BE RESPONSIBLE FOR THE ACCURACY OR COMPLETENESS OF SCANNED COPIES OF THIS PLAN SHEET.


PROFILE AND SUPERELEVATION DIAGRAM SHEET, EXAMPLE "65 PS-48" RELEASED 1/6/2012

| | | | | | | |
|--|-----------------------|------------------------|------------|---------|------|----------|
| STATE OF CALIFORNIA - DEPARTMENT OF TRANSPORTATION | FUNCTIONAL SUPERVISOR | CALCULATED-DESIGNED BY | CHECKED BY | REVISOR | DATE | REVISION |
| | 120 | | | | | |
| | 115 | | | | | |
| | 110 | | | | | |
| | 105 | | | | | |
| | 100 | | | | | |
| | 95 | | | | | |
| | | | | | | |
| | | | | | | |
| | | | | | | |
| | | | | | | |

THIS EXAMPLE IS ONE OF MANY EXAMPLES OF THE VARIOUS TYPES OF PROJECT PLAN SHEETS FROM THE SAME CONSTRUCTION PROJECT, "ROUTE 65 BYPASS PROJECT."

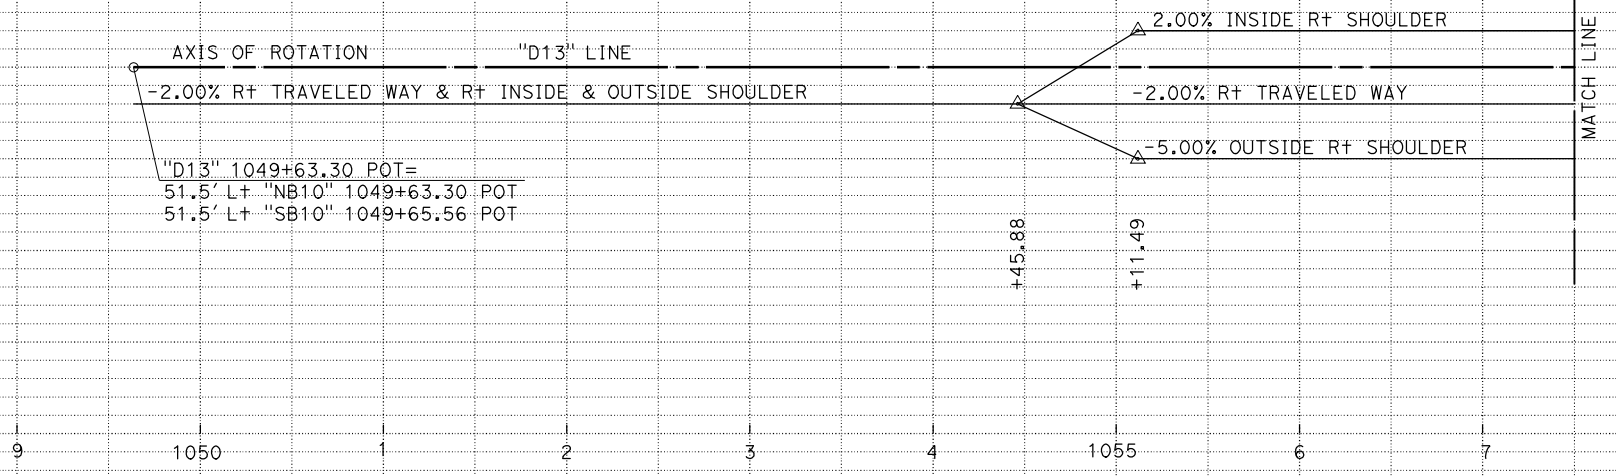

SUPERELEVATION DIAGRAM

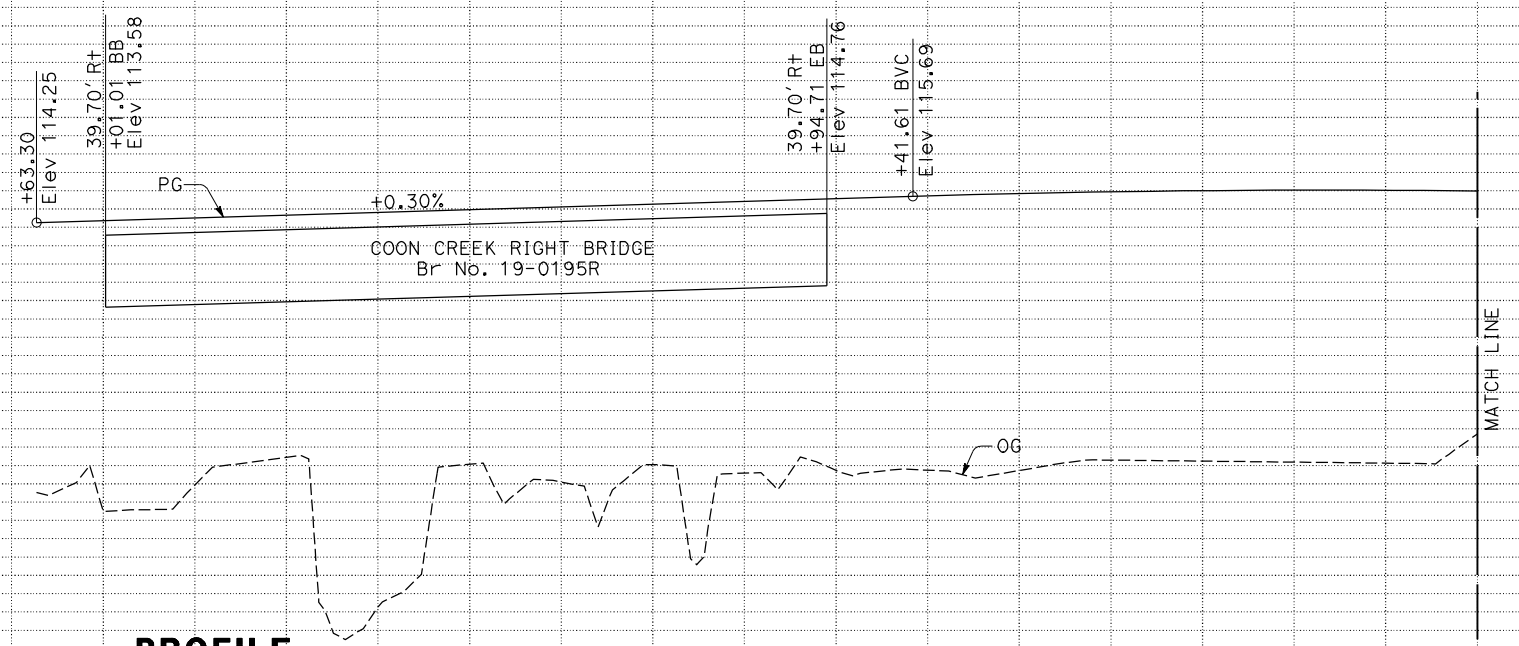

PROFILE

ROUTE 65
"D13" LINE

PROFILE AND SUPERELEVATION DIAGRAM

SCALE: Horiz 1" = 50'
Vert 1" = 5'

PS-48

PROFILE AND SUPERELEVATION DIAGRAM SHEET, EXAMPLE "65 PS-48"

| | | | | | | | | | | |
|---------|---|------|---|---|---|---|------|--------|---|--------|
| STATION | 9 | 1050 | 1 | 2 | 3 | 4 | 1055 | 6 | 7 | TOTAL |
| Exc | | 59 | | | | | | 13 | | 72 |
| Emb | | 319 | | | | | | 34,929 | | 35,248 |