

Dist	COUNTY	ROUTE	POST MILES TOTAL PROJECT	SHEET No.	TOTAL SHEETS

REGISTERED CIVIL ENGINEER DATE

PLANS APPROVAL DATE



THE STATE OF CALIFORNIA OR ITS OFFICERS OR AGENTS SHALL NOT BE RESPONSIBLE FOR THE ACCURACY OR COMPLETENESS OF SCANNED COPIES OF THIS PLAN SHEET.

NOTES:

FOR ACCURATE RIGHT OF WAY DATA, CONTACT RIGHT OF WAY ENGINEERING AT THE DISTRICT OFFICE.

ALL TEMPORARY TRAFFIC STRIPES, PAVEMENT MARKERS AND MARKINGS FROM "C" 93+50 TO "C" 105+10 MUST BE REMOVED BEFORE FINAL PAVEMENT DELINEATION.

STAGE 3
TRAFFIC ON NORTH SIDE OF ROADWAY


STATE OF CALIFORNIA - DEPARTMENT OF TRANSPORTATION
 Et Caltrans

REVISOR BY
DATE

CALCULATED-DESIGNED BY
CHECKED BY

FUNCTIONAL SUPERVISOR

DEPARTMENT OF TRANSPORTATION

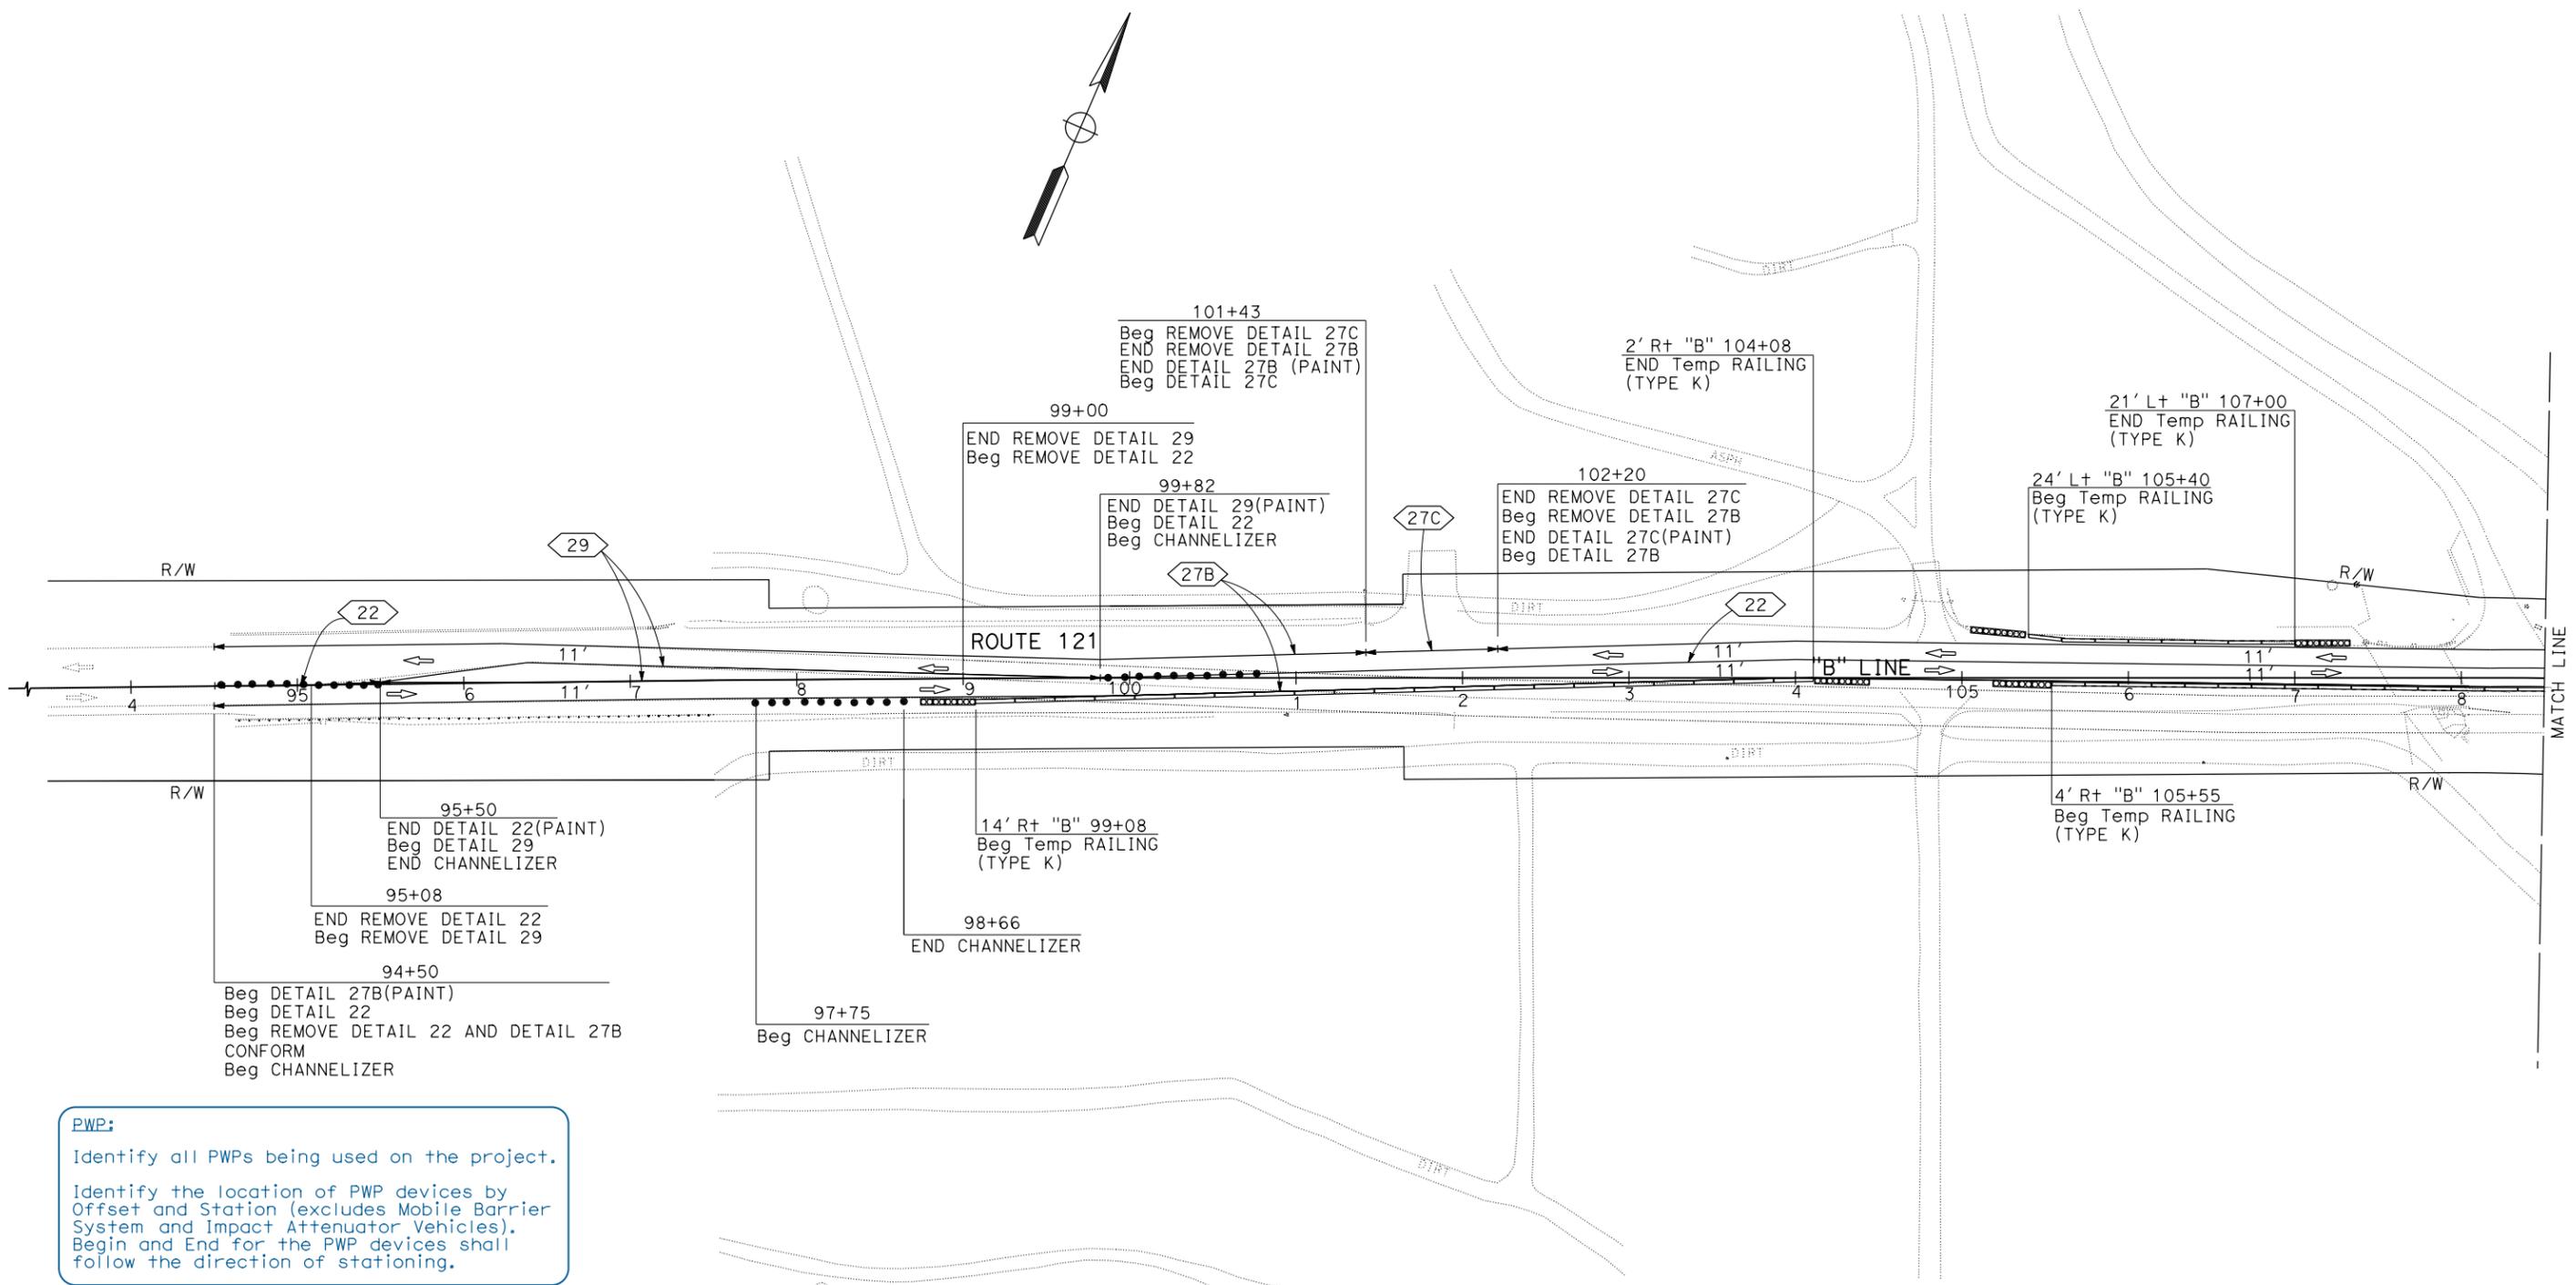

PWP:
Identify all PWPs being used on the project.
Identify the location of PWP devices by Offset and Station (excludes Mobile Barrier System and Impact Attenuator Vehicles). Begin and End for the PWP devices shall follow the direction of stationing.

TRAFFIC HANDLING PLANS SHEET, EXAMPLE "121 TH-5"

**TRAFFIC HANDLING PLAN
STAGE 3**

SCALE: 1" = 50'

APPROVED FOR TRAFFIC HANDLING WORK ONLY

TH-5

TRAFFIC HANDLING SHEET RELEASED 11/05/2021

LAST REVISION | DATE PLOTTED => 28-OCT-2021
00-00-00 | TIME PLOTTED => 15:06