


DIST	COUNTY	ROUTE	POST MILES TOTAL PROJECT	SHEET No	TOTAL SHEETS
03	Pla	65	R11.9/R24.1		

REGISTERED CIVIL ENGINEER DATE _____

PLANS APPROVAL DATE _____

The State of California or its officers or agents shall not be responsible for the accuracy or completeness of scanned copies of this plan sheet.

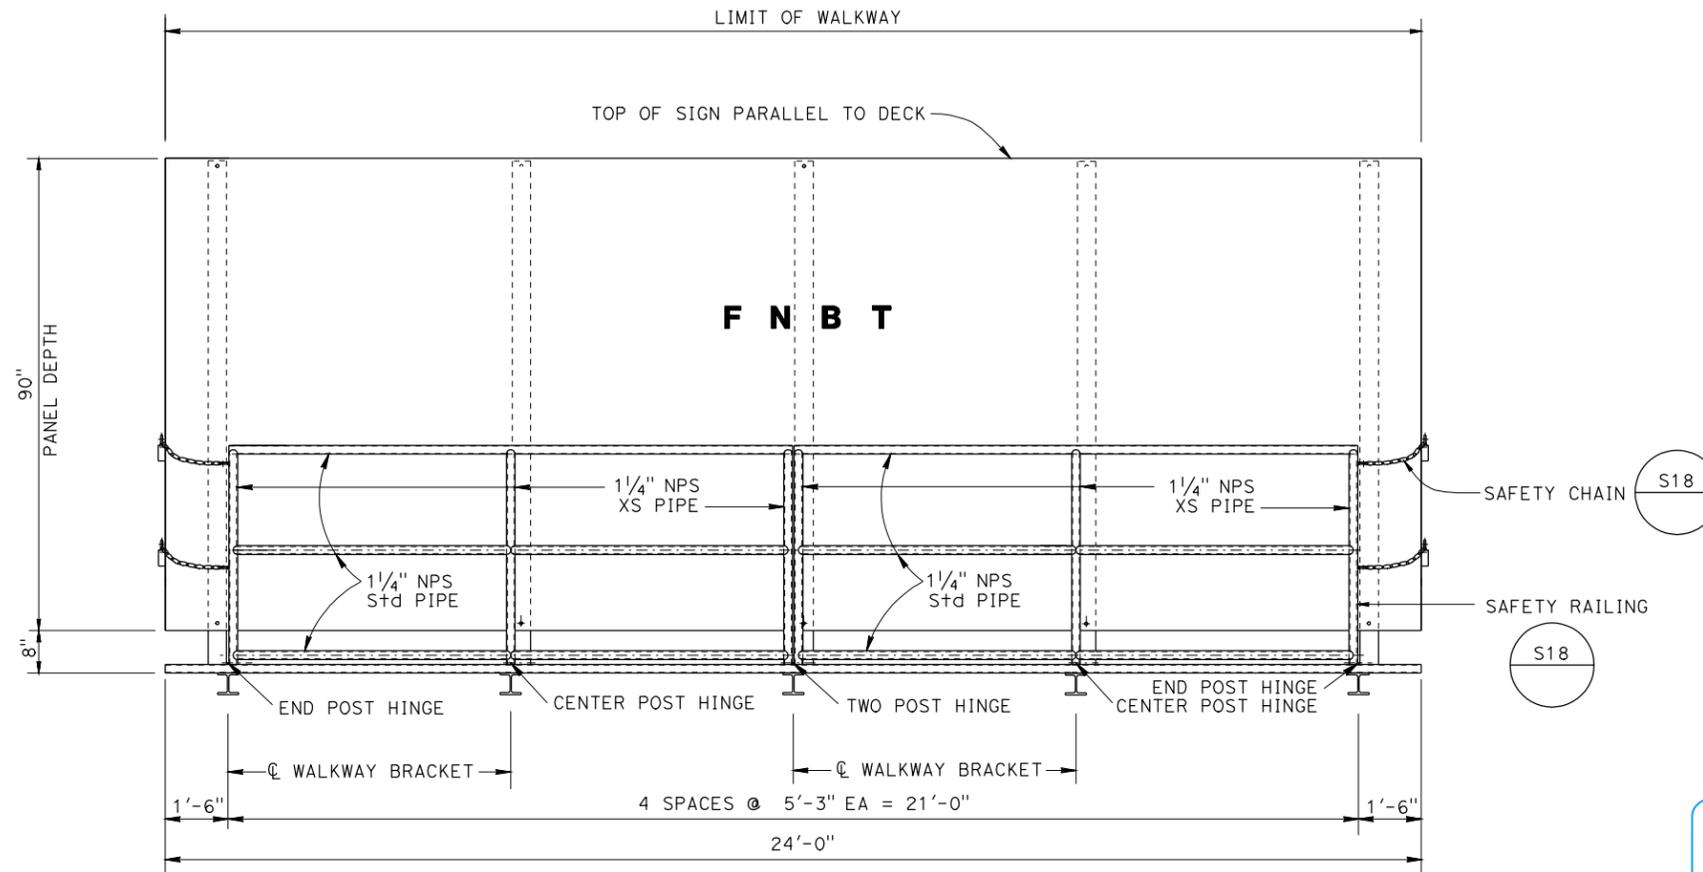

FRONT VIEW

When an overhead sign structure is located such that the sign post falls on a bridge, the sign support will be shown with the Structure Plans.

When an overhead sign structure is located such that it requires being attached to a retaining or sound wall, the sign support will be shown on the Special Design Signs sheets.

A bridge mounted sign is mounted on the outside of a bridge and faces traffic passing under the bridge structure. Requests for sign mounting details are initiated by the District Traffic departments and are routed to Office of Design and Technical Services, Special Designs Branch.

Requests for bridge mounted signs should include the following:

- Sign size
- Location of the mounted sign
- Type of sign panel to be mounted (e.g., Laminated Panel Type A, Removable Sign Panel Frame, etc.)
- Lighting and walkway requirements
- Skew requirement (skewed bridge mounted sign will need special details)

THIS EXAMPLE IS ONE OF MANY EXAMPLES OF THE VARIOUS TYPES OF PROJECT PLAN SHEETS FROM THE SAME CONSTRUCTION PROJECT, "ROUTE 65 BYPASS PROJECT."

This statement is to be placed in the lower left corner of the sheet.

THE CONTRACTOR SHALL VERIFY ALL CONTROLLING FIELD DIMENSIONS BEFORE ORDERING OR FABRICATING ANY MATERIAL.

SPECIAL DESIGN SIGNS SHEET, EXAMPLE "65 SDS-2"

SPECIAL DESIGN SIGNS
NO SCALE

BRANCH CHIEF _____	DESIGN	BY _____	CHECKED _____	STATE OF CALIFORNIA DEPARTMENT OF TRANSPORTATION	DIVISION OF ENGINEERING SERVICES DESIGN AND TECHNICAL SERVICES SPECIAL DESIGNS BRANCH A	BRIDGE NO.	TWELVE BRIDGES DRIVE OVERCROSSING BRIDGE MOUNTED SIGN ELEVATION DETAILS	SDS-2				
	DETAILS	BY _____	CHECKED _____			19-0173						
	QUANTITIES	BY _____	CHECKED _____			POST MILE						
(ENGLISH) SPECIAL DESIGNS BRANCH BORDER SHEET (REV. 7-1-09)				ORIGINAL SCALE IN INCHES FOR REDUCED PLANS	0 1 2 3	UNIT: 0000	PROJECT NUMBER & PHASE: 0000000001	CONTRACT NO.: 00-000004	DISREGARD PRINTS BEARING EARLIER REVISION DATES	REVISION DATES	SHEET 2	OF 3

FILE => spec_des_br_prj/2011sd/XX-XXXXX/oc-65_SDS-002.dgn

SPECIAL DESIGN SIGNS SHEET, EXAMPLE "65 SDS-2" RELEASED 7/7/2011