

INDEX OF PLANS

STATE OF CALIFORNIA DEPARTMENT OF TRANSPORTATION

HPLUL-6203(030)

PROJECT PLANS FOR CONSTRUCTION ON STATE HIGHWAY

IN PLACER COUNTY NEAR LINCOLN



FROM 0.4 MILE NORTH OF TWELVE BRIDGES OVERCROSSING TO 0.8 MILE SOUTH OF BEAR RIVER BRIDGE

TO BE SUPPLEMENTED BY STANDARD PLANS DATED MAY 2006

NOTE:

THE LISTING OF THE INDEX OF PLANS IS SHOWN ON THE INDEX OF PLANS SHEET.

SUFFICIENT SPACE WAS NOT AVAILABLE ON THIS TITLE SHEET TO LIST THE INDEX OF PLANS. IN THIS CASE, LISTING OF THE INDEX OF PLANS WOULD CLUTTER AND DISTRACT FROM THE OTHER NECESSARY INFORMATION REQUIRED TO BE SHOWN.

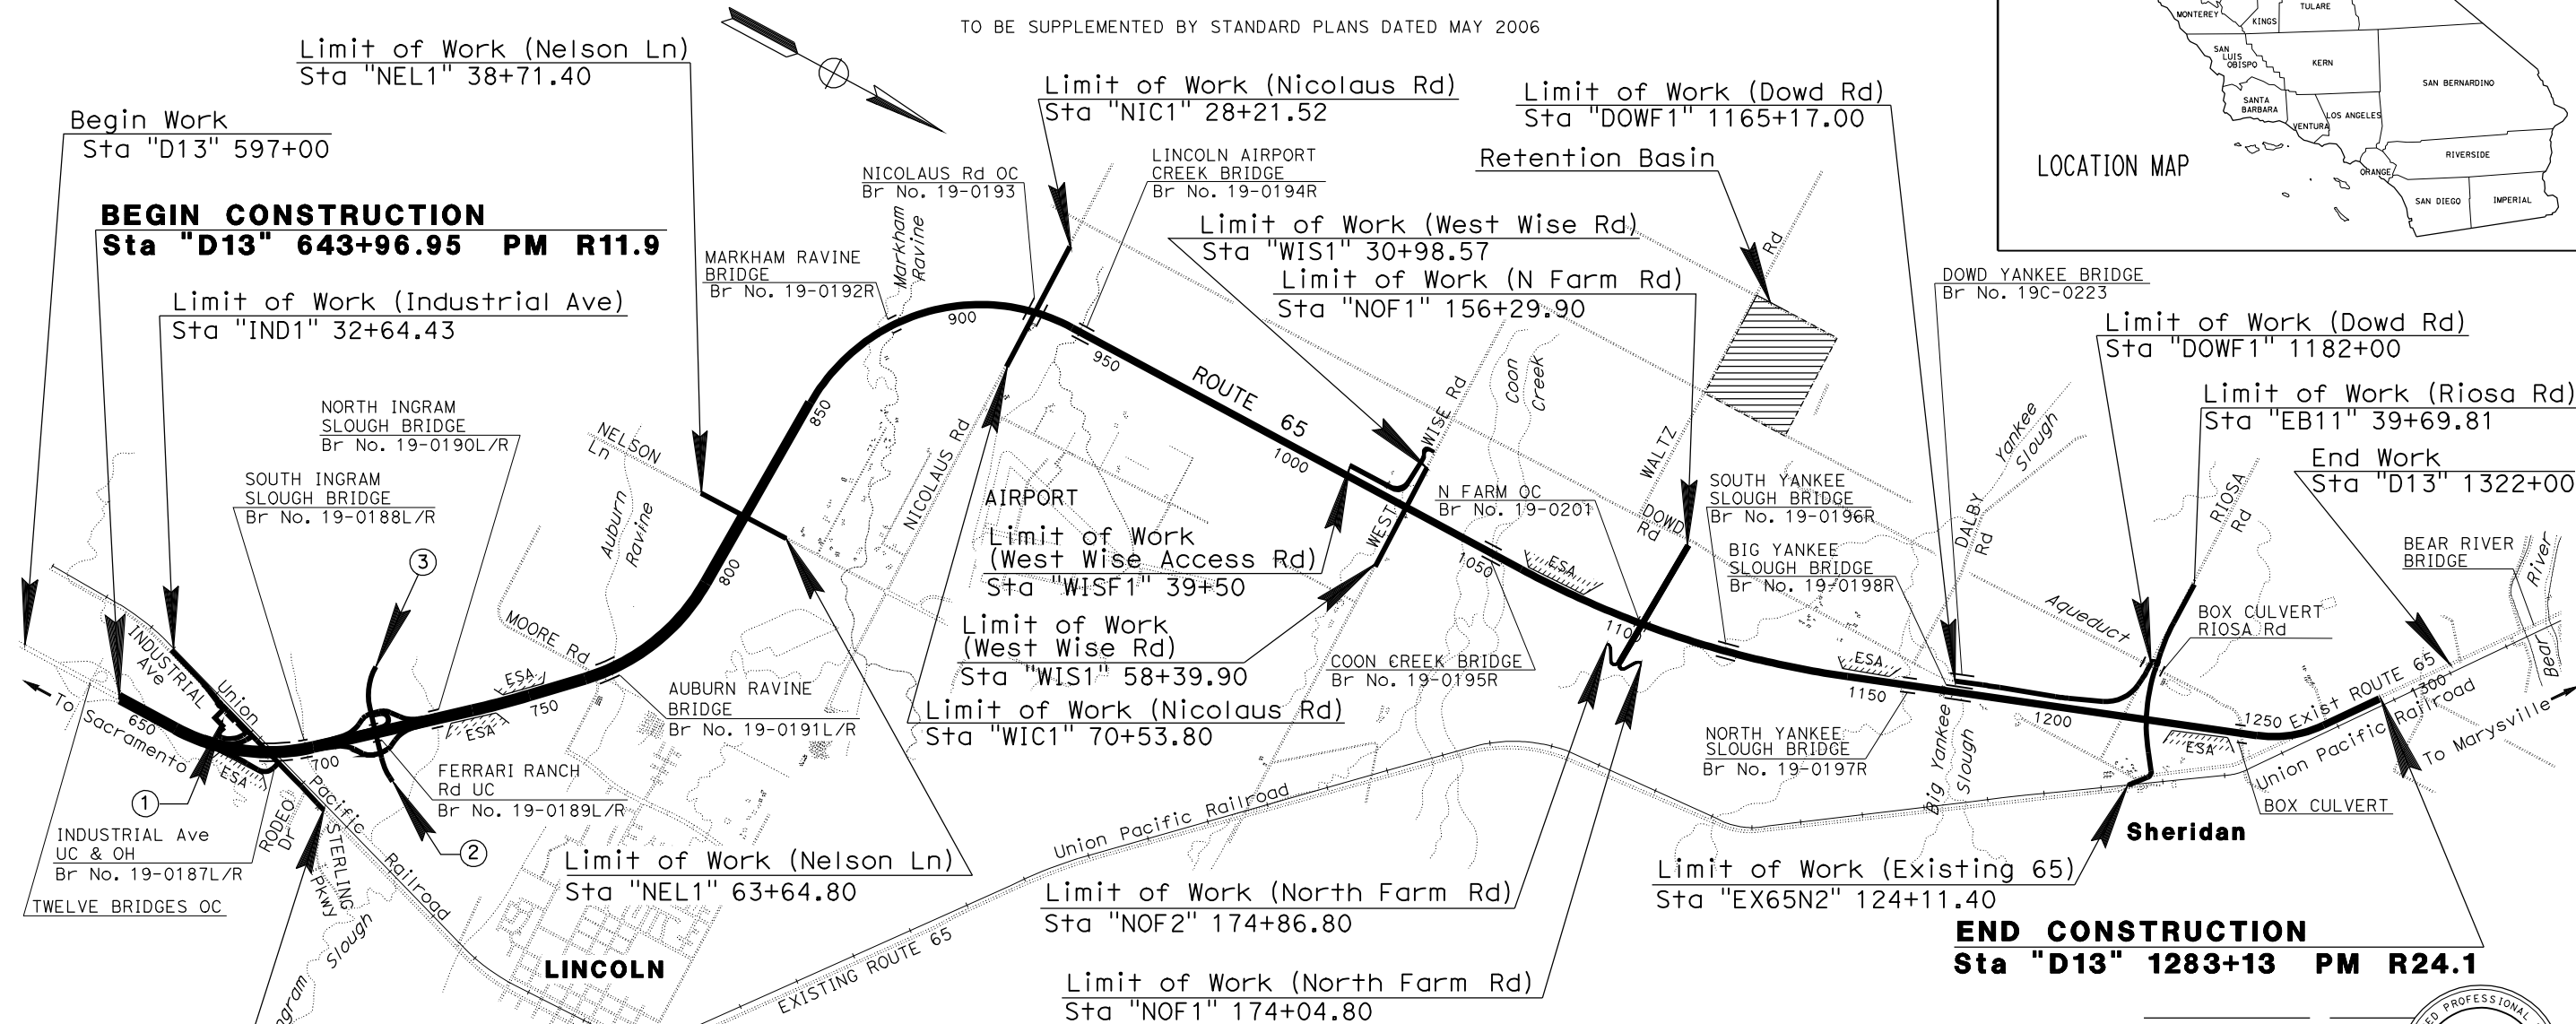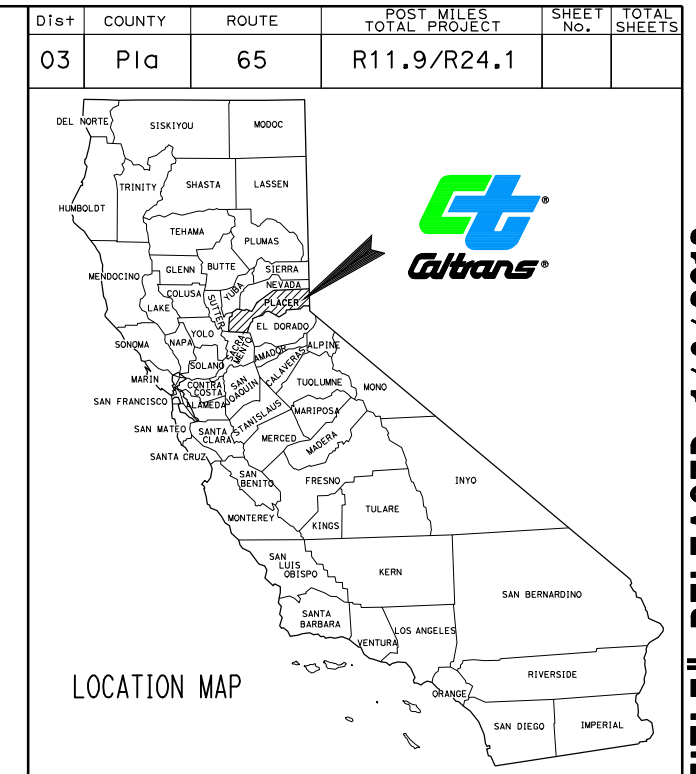

BEGIN CONSTRUCTION Sta "D13" 643+96.95 PM R11.9

END CONSTRUCTION Sta "D13" 1283+13 PM R24.1

- 1 Industrial Park and Ride
2 Limit of Work (Ferrari Ranch Rd) Sta "FR" 89+89.50
3 Limit of Work (Ferrari Ranch Rd) Sta "FR" 62+66.40

TITLE SHEET, EXAMPLE "65 TITLE" ROUTE REALIGNMENT

THIS EXAMPLE IS ONE OF MANY EXAMPLES OF THE VARIOUS TYPES OF PROJECT PLAN SHEETS FROM THE SAME CONSTRUCTION PROJECT, "ROUTE 65 BYPASS PROJECT."

PROJECT ENGINEER REGISTERED CIVIL ENGINEER DATE
PLANS APPROVAL DATE
THE STATE OF CALIFORNIA OR ITS OFFICERS OR AGENTS SHALL NOT BE RESPONSIBLE FOR THE ACCURACY OR COMPLETENESS OF SCANNED COPIES OF THIS PLAN SHEET.

CONTRACT No. 00-000004
PROJECT ID 000000000

TITLE SHEET, EXAMPLE "65 TITLE" RELEASED 1/6/2012