


# STATE OF CALIFORNIA DEPARTMENT OF TRANSPORTATION PROJECT PLANS FOR CONSTRUCTION ON STATE HIGHWAY

THIS AREA RESERVED FOR FEDERAL AID No. DES-OE WILL INSERT FEDERAL No. ON NON-ADD PROJECTS. FOR ADD PROJECTS, SEE EXAMPLE "C".

The number '0' shall precede the single digit district number

Use correct county abbreviation (see Table 2-1.6 of PPM)

The information shown on the Title Sheet for the District, County, Route and Post Mile is unique to each Contract and must be repeated on each individual sheet of project plans. (See Section 2-1.7 of PPM)

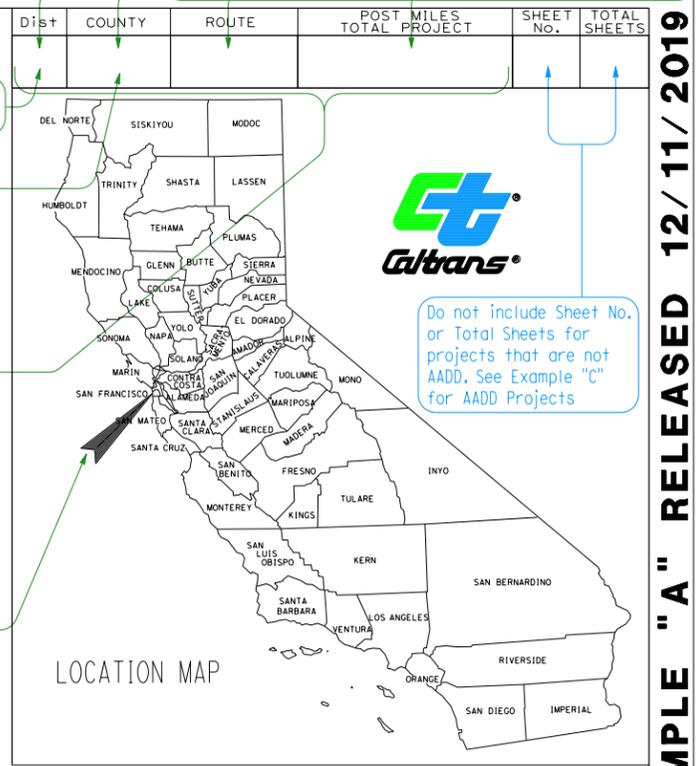

Do not include Sheet No. or Total Sheets for projects that are not AADD. See Example "c" for AADD Projects

INDEX OF PLANS

This area for listing of project plans sheets

Index of plans will be added by Division of Engineering Services - Office Engineer (DES-OE) for projects not AADD. For AADD projects, see Title Sheet Example "c"


PROJECT DESCRIPTION  
 FT=43, TX=14.5, WT=0, LV=border\_INSIDE-BORDER-anno (10), CO=0, Upper Case  
 or  
 If space is limited, use:  
 FT=43, TX=12, WT=0, LV=border\_INSIDE-BORDER-anno (10), CO=0, Upper Case

THIS AREA FOR PROJECT DESCRIPTION  
(See Section 2-2.2 of PPM for instructions on "Title Sheet Project Descriptions" and "Begin and End Points of Project Construction and Work")

TO BE SUPPLEMENTED BY STANDARD PLANS DATED 2018

- DRAFTING STANDARDS:
- LINES, TEXT AND CELLS WITHIN THE CLIP FRAME FOR THE TITLE SHEET BORDER ARE TO BE ON LV=pp\_TITLE-SHEET-MAP (60) or pp\_TITLE-SHEET-anno (60) AND CO=0, UNLESS NOTED OTHERWISE.
  - FOR ABBREVIATIONS, ACRONYMS, AND SYMBOLS SEE THE CURRENT CALTRANS STANDARD PLANS.
  - FOR LEVELS, LINE WEIGHTS, LINE COLORS AND LINE STYLES/LINE CODES, SEE THE CADD USERS MANUAL.
  - TEXT SIZES (TX) AND ACTIVE SCALE (AS) SHOWN ARE BASED ON THE CALTRANS "BASE" PLOTTING SCALE OF 1" = 50'.

Use this arrow (AC=LOCARR, WT=1, LV=pp\_PRESENTATION (10), CO=0, AS=1) to indicate location of project. See "Title Sheet, State Location Map Examples" for additional information.

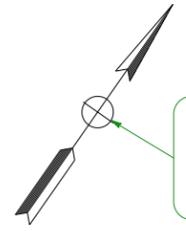

Use standard North Arrow for orientation. The preferred location of the North Arrow is the upper right portion of the Title Sheet within the clip frame. AC=NARR, WT=1, LV=pp\_PRESENTATION (10), CO=0, AS=1

## THIS AREA FOR TITLE SHEET MAPPING

See Title Sheet Example "A1" for the defined purpose of the Title Sheet.

- NOTES:
1. For information regarding the appropriate person who typically signs the title sheet, see TITLE SHEET, EXAMPLE "A1".
  2. Seal Information:  
Name; TH=7, TW=5 or less, TW may be reduced for long first and last names or 2 lines may be used in the space provided. FT=3, WT=1, LV=border\_SEAL (10), CO=0.  
Exp. Date and License No.: FT=3, TH=7, TW=5, WT=1, LV=border\_SEAL (10), CO=0.
  3. Signature: WT=1, LV=border\_SIGNATURE, CO=0, Date: FT=3, TX=7, WT=1, LV=border\_SIGNATURE (63), CO=0. The date of the engineer's signature is never to be later than the Plans Approval Date.
  4. The Plans Approval Date will be added by DES-OE for projects not AADD. For AADD Project, see Title Sheet Example "c".
  5. Contract Number/Project ID Number:  
FT=43, TX=12, WT=0, LV=border\_PROJ-ID-BLOCK-anno (10), CO=0.
    - a) The number '0' shall precede the single digit district number.
    - b) The contract number for projects advertised by DES-OE will always end with a '4'. This defines the phase of the project.
    - c) For Minor B projects, advertised by the district, the contract number must be shown.
    - d) The Project ID number does not include the phase number.
  6. The Time/Date Stamp and username/DGN file name stamp must be included on the Title Sheet and all subsequent sheets of the Project Plans.
  7. "LAST REVISED" date is used by the district drafting staff to reflect the last drafting change to this sheet.

The plans approval date is the Monday of the week the project is Draft Contract Ready (DCR). If the Monday falls on a holiday, use the Tuesday of the same week. Refer to the Ready to List Construction Contract Award Guide (RTL Guide) for overview of the DCR process.

Use the alignment of the Contract No. and Project ID shown here so the Phase (the 4 phase) from the Contract No. stands out.

## TITLE SHEET, EXAMPLE "A" BASIC FORMAT AND INFORMATION

Do not show graphic scale, label sheet "NO SCALE" at the center bottom of sheet. FT=3, TX=8.75, WT=2, CO=0, LV=border\_INSIDE-BORDER-anno (10), Upper Case

Mandatory to have a printed name in each field, see Figure 2-6 in Section 2-1.6 of PPM. FT=3, TX=6, WT=1, LV=border\_WITHIN-BORDER-anno (10), CO=0

Use the appropriate title sheet border cell in the latest Caltrans Cell Library (CTCELLIB\_NamedLevels.cel). See TITLE SHEET EXAMPLE "A1" for additional information. AC=CFITL for clip frame.

THE CONTRACTOR SHALL POSSESS THE CLASS (OR CLASSES) OF LICENSE AS SPECIFIED IN THE "NOTICE TO BIDDERS."

PROJECT ENGINEER REGISTERED CIVIL ENGINEER DATE

PLANS APPROVAL DATE

THE STATE OF CALIFORNIA OR ITS OFFICERS OR AGENTS SHALL NOT BE RESPONSIBLE FOR THE ACCURACY OR COMPLETENESS OF SCANNED COPIES OF THIS PLAN SHEET.

CONTRACT No.	00-000004
PROJECT ID	000000000

TITLE SHEET, EXAMPLE "A" RELEASED 12/11/2019