

INDEX OF PLANS
TEXT

- ① FT=43, TX=12, WT=0, LV=pp_PRESENTATION (60) Upper Case.
- ② FT=3, TX=10, WT=2, LV=pp_PRESENTATION (60) Upper/Lower Case.
- ③ FT=3, TX=8.75, WT=2, Upper Case, LV=PROJ-ID-BLOCK-anno (10) See section 2-1.7 of the PPM.
- ④ FT=3, TX=7, WT=1, LV=pp_TITLE-SHEET-anno (60) Upper/Lower Case.
- ⑤ FT=3, TX=8.75, WT=2, LV=border_INSIDE-BORDER-anno (10), Upper Case.
- ⑥ FT=3, TX=7, WT=1, LV= pp_TITLE-SHEET-anno (60) Upper Case except standard abbreviations Upper/Lower Case.
- ⑦ FT=43, TX=10, WT=0, LV= pp_TITLE-SHEET-anno (60) Upper Case for incorporated cities. Upper and Lower Case for unincorporated areas. See "Project Description" in Section 2-2.2 of the PPM for methods of determining incorporation status of cities.
- ⑧ FT=43, TX=14.5, WT=0, LV=border_INSIDE-BORDER-anno (10), Upper Case. For option to reduce text size, see Title Sheet Example "A".
- ⑨ FT=43, TX=12, WT=0, LV=pp_PROJ-ID-BLOCK-anno (10) If letters are to be used, they must be Upper Case. Contract Number ends with a "4" if project submitted to DES-OE. Project ID does not include phase number.
- ⑩ FT=3, TX=8.75, WT=2, LV=border_SIGNATURE (10) Upper/Lower Case, Example "March 19, 2012"
- ⑪ FT=3, TX=7, WT=1, Upper/Lower Case, slant 25° (waterways and bodies of water). This includes rivers, creeks, canals, lakes, reservoirs and ponds. For bays, use FT=3, TX=8.75, WT=2, Upper Case at a slant of 25°. For Pacific Ocean, use FT=3, TX=12, WT=2, Upper Case at a slant of 25°.
- ⑫ FT=3, TX=7, WT=1, pp_TITLE-SHEET-anno (60) Routes without work.
- ⑬ FT=3, TX=8.75, WT=2, pp_TITLE-SHEET-anno (60) Routes with work.

Spacing between lines is to be no greater than the letter height. Spacing is generally half the letter height but can be slightly less if space is restricted.


STATE OF CALIFORNIA
DEPARTMENT OF TRANSPORTATION
PROJECT PLANS FOR CONSTRUCTION ON
STATE HIGHWAY
IN SAN LUIS OBISPO COUNTY
IN AND NEAR ATASCADERO
FROM 1.0 MILE SOUTH OF SANTA BARBARA ROAD OVERCROSSING
TO SAN ANSELMO ROAD OVERCROSSING

TO BE SUPPLEMENTED BY STANDARD PLANS DATED 2018


For instructions for writing Project Descriptions, see Section 2-2.2 of the PPM.

See Title Sheet Example "A" for basic formatting and information not shown on this sheet.

GENERAL:
Both the named level and numbered level information is shown on this sheet. There is no direct one to one conversion for all cases between named levels and numbered levels. Numbered Level information is shown in parenthesis after the named level. e.g. LV = border_PROJ-ID-BLOCK-anno (10)

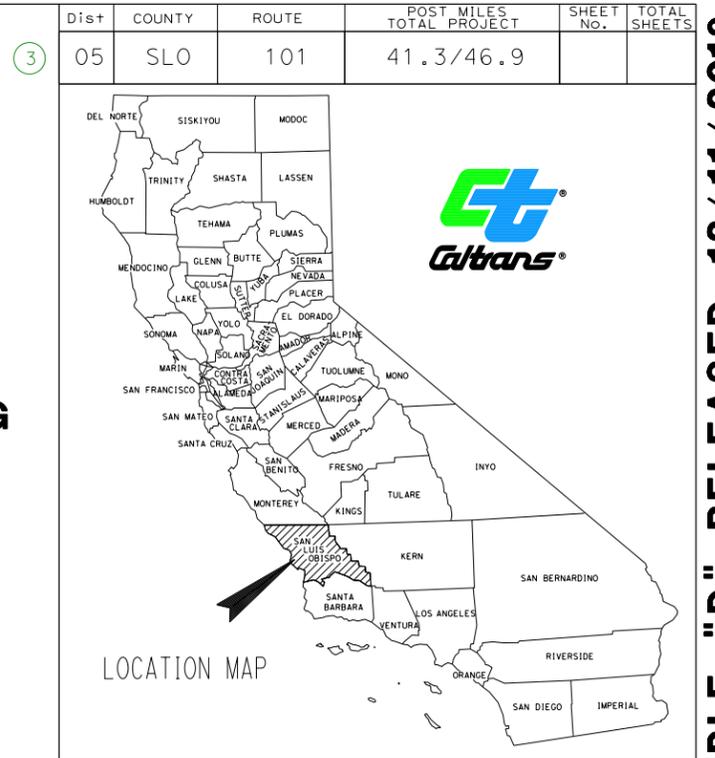

END CONSTRUCTION
Sta "A1" 472+10 PM 46.9

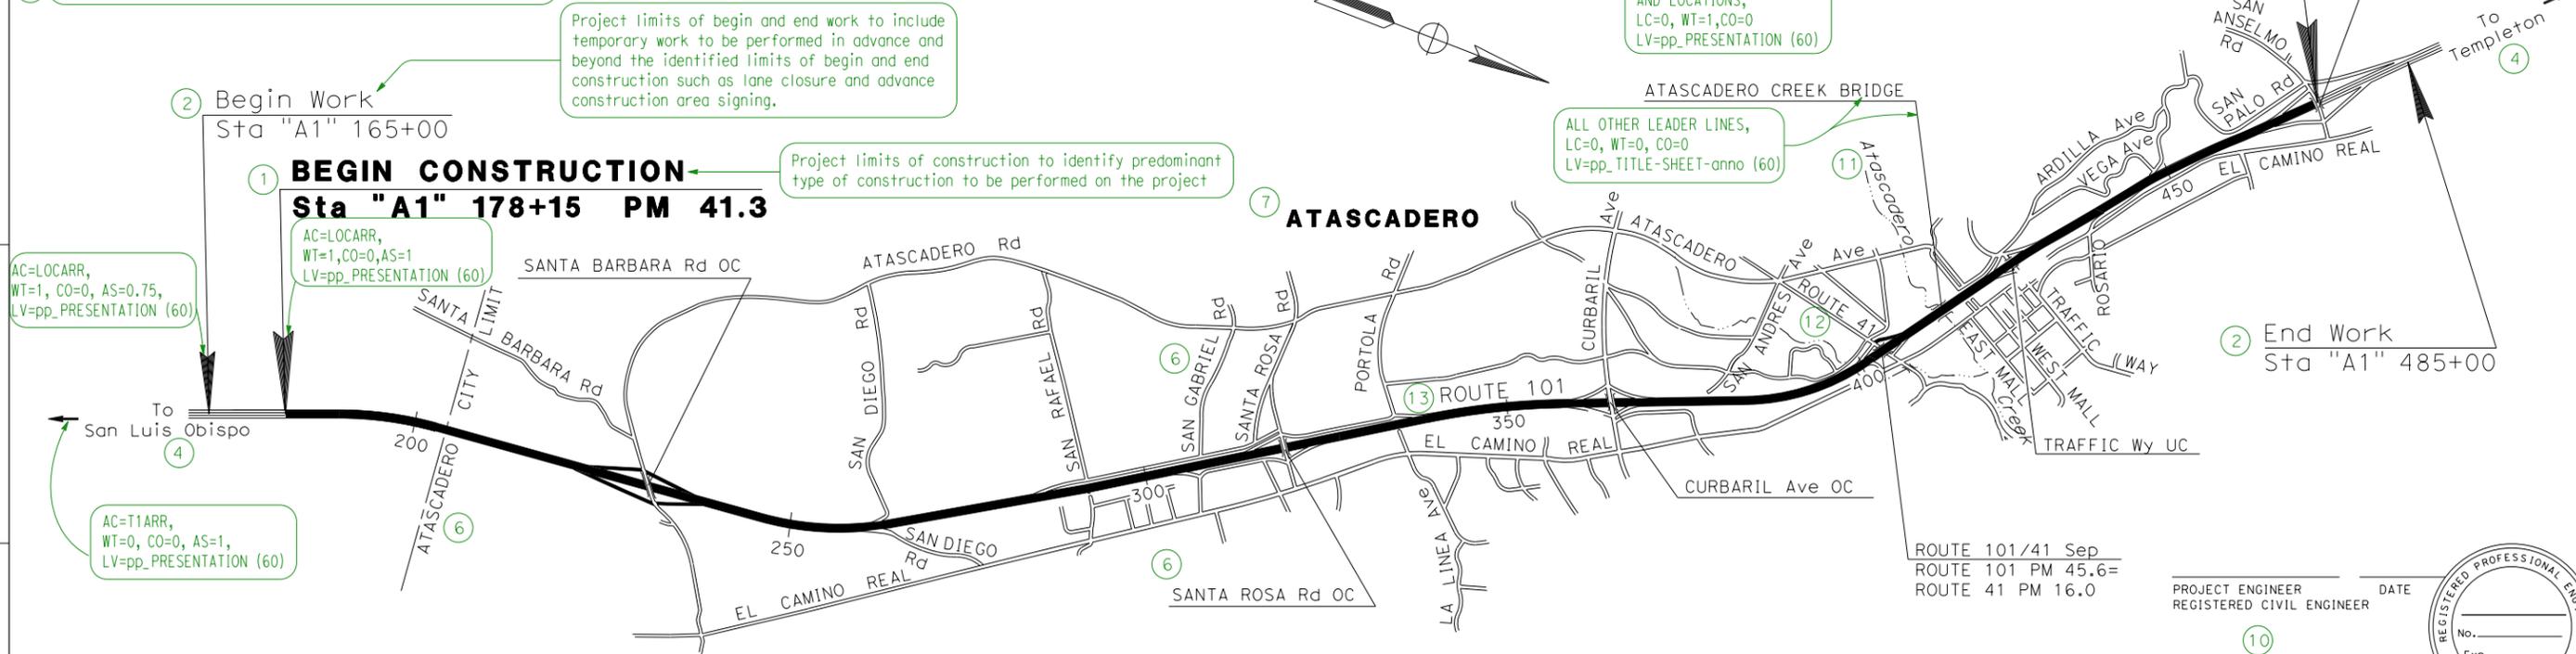

TITLE SHEET, EXAMPLE "D"
CONSTRUCTION ON ONE ROUTE, LENGTH OF CONSTRUCTION GREATER THAN 0.2 MILE

⑤ → NO SCALE

PROJECT ENGINEER _____ DATE _____
REGISTERED CIVIL ENGINEER

⑩

PLANS APPROVAL DATE _____
THE STATE OF CALIFORNIA OR ITS OFFICERS OR AGENTS SHALL NOT BE RESPONSIBLE FOR THE ACCURACY OR COMPLETENESS OF SCANNED COPIES OF THIS PLAN SHEET.

CONTRACT No.	05-0A1704
PROJECT ID	0500001234

TITLE SHEET, EXAMPLE "D" RELEASED 12/11/2019