
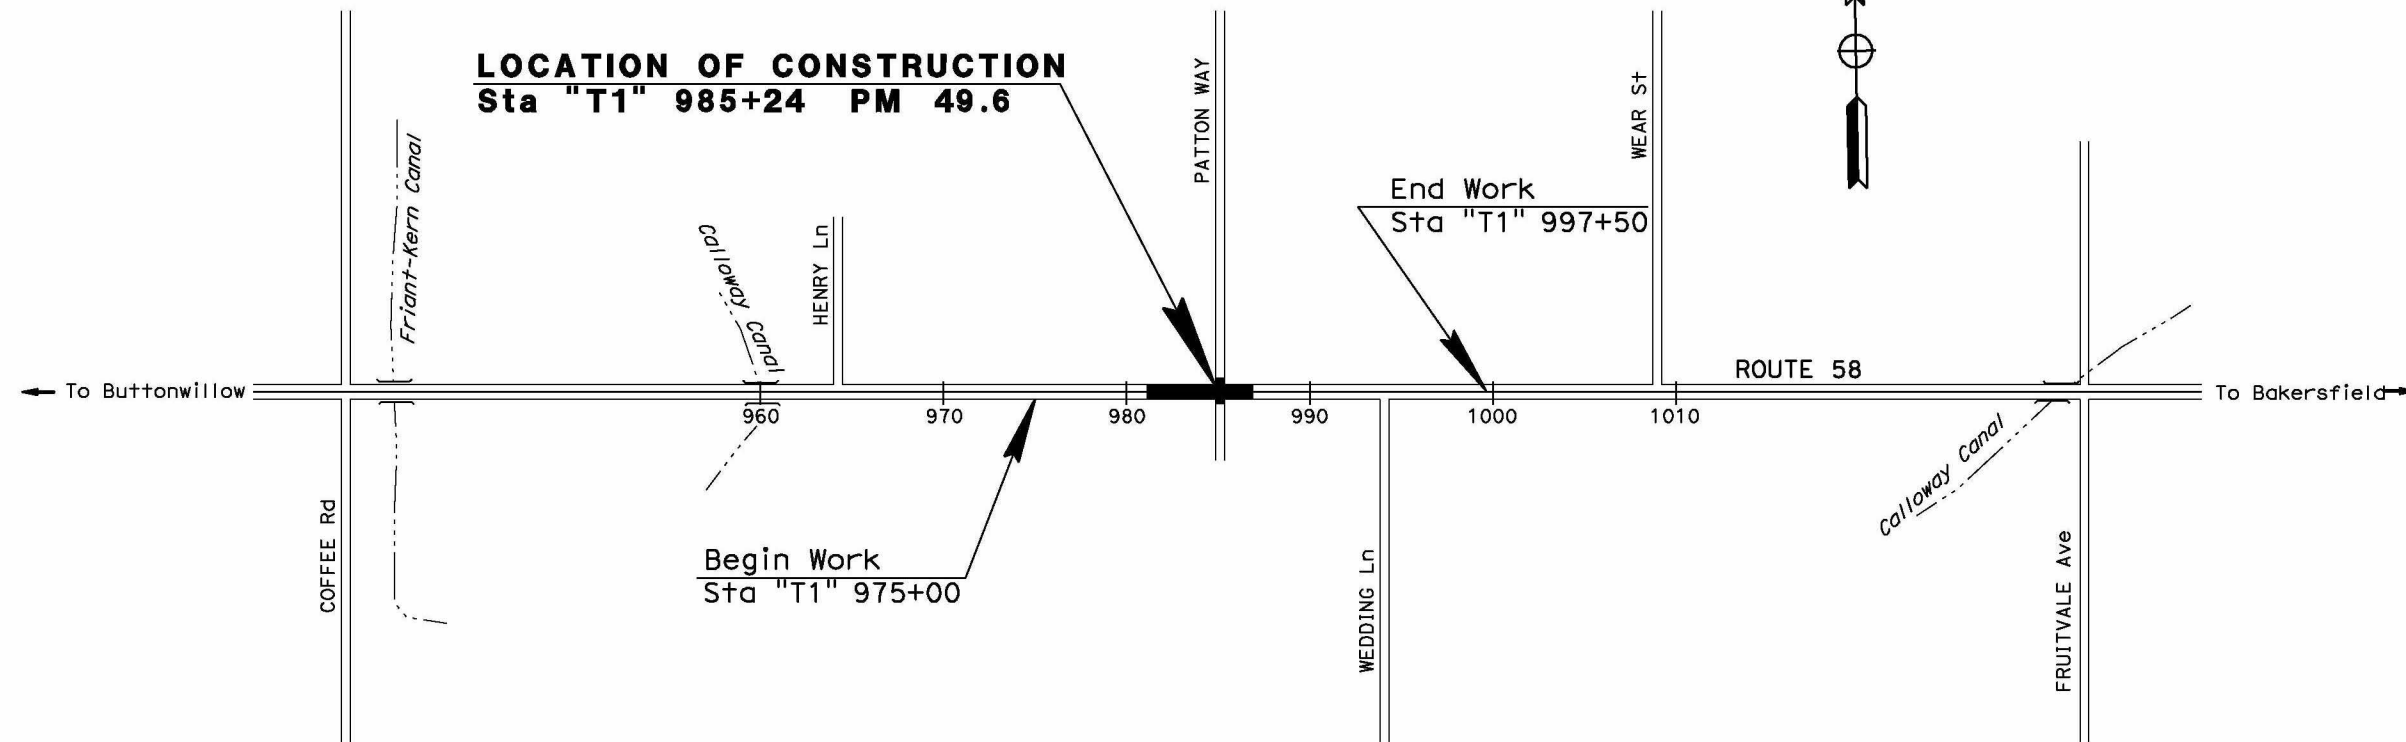


INDEX OF PLANS

STATE OF CALIFORNIA  
 DEPARTMENT OF TRANSPORTATION  
 PROJECT PLANS FOR CONSTRUCTION ON  
 STATE HIGHWAY  
 IN KERN COUNTY  
 NEAR  
 BAKERSFIELD AT PATTON WAY

TO BE SUPPLEMENTED BY STANDARD PLANS DATED 2010

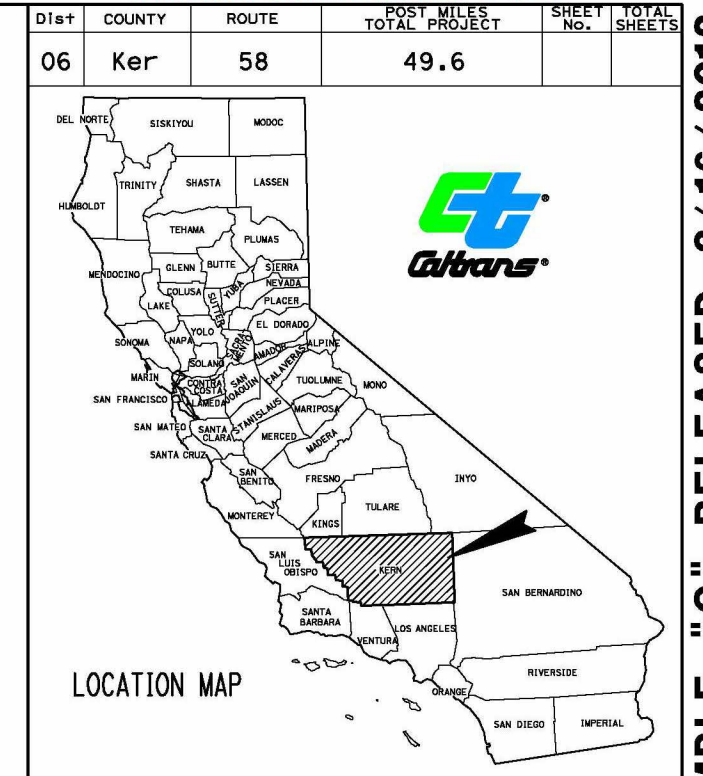

**TITLE SHEET, EXAMPLE "G"**  
**CONSTRUCTION ON ONE ROUTE AT SPOT LOCATION**

NO SCALE

PROJECT ENGINEER \_\_\_\_\_ DATE \_\_\_\_\_  
 REGISTERED CIVIL ENGINEER



PLANS APPROVAL DATE \_\_\_\_\_  
 THE STATE OF CALIFORNIA OR ITS OFFICERS OR AGENTS SHALL NOT BE RESPONSIBLE FOR THE ACCURACY OR COMPLETENESS OF SCANNED COPIES OF THIS PLAN SHEET.

CONTRACT No.	<b>06-440504</b>
PROJECT ID	<b>0600002345</b>

THE CONTRACTOR SHALL POSSESS THE CLASS (OR CLASSES) OF LICENSE AS SPECIFIED IN THE "NOTICE TO BIDDERS."

TITLE SHEET, EXAMPLE "G" RELEASED 3/16/2012