

INDEX OF PLANS

**STATE OF CALIFORNIA
DEPARTMENT OF TRANSPORTATION**

**PROJECT PLANS FOR BUILDING CONSTRUCTION ON
STATE HIGHWAY**

**IN IMPERIAL COUNTY
ABOUT 2.4 MILES SOUTH OF CALIPATRIA AT THE
TWO RIVERS SAFETY ROADSIDE REST AREA**

Dist	COUNTY	ROUTE	POST MILES TOTAL PROJECT	SHEET No.	TOTAL SHEETS
11	Imp	111	29.4		


LOCATION MAP



TO BE SUPPLEMENTED BY STANDARD PLANS DATED 2018

FT=3, TX=7, WT=1,
LV=pp_TITLE-SHEET-anno (60)
Upper and Lower Case at a slant of 25°
Placed above or along river

For building construction projects, this reference to the Standard Plans is only to be made when the contract is to be administered under the Standard Specifications.

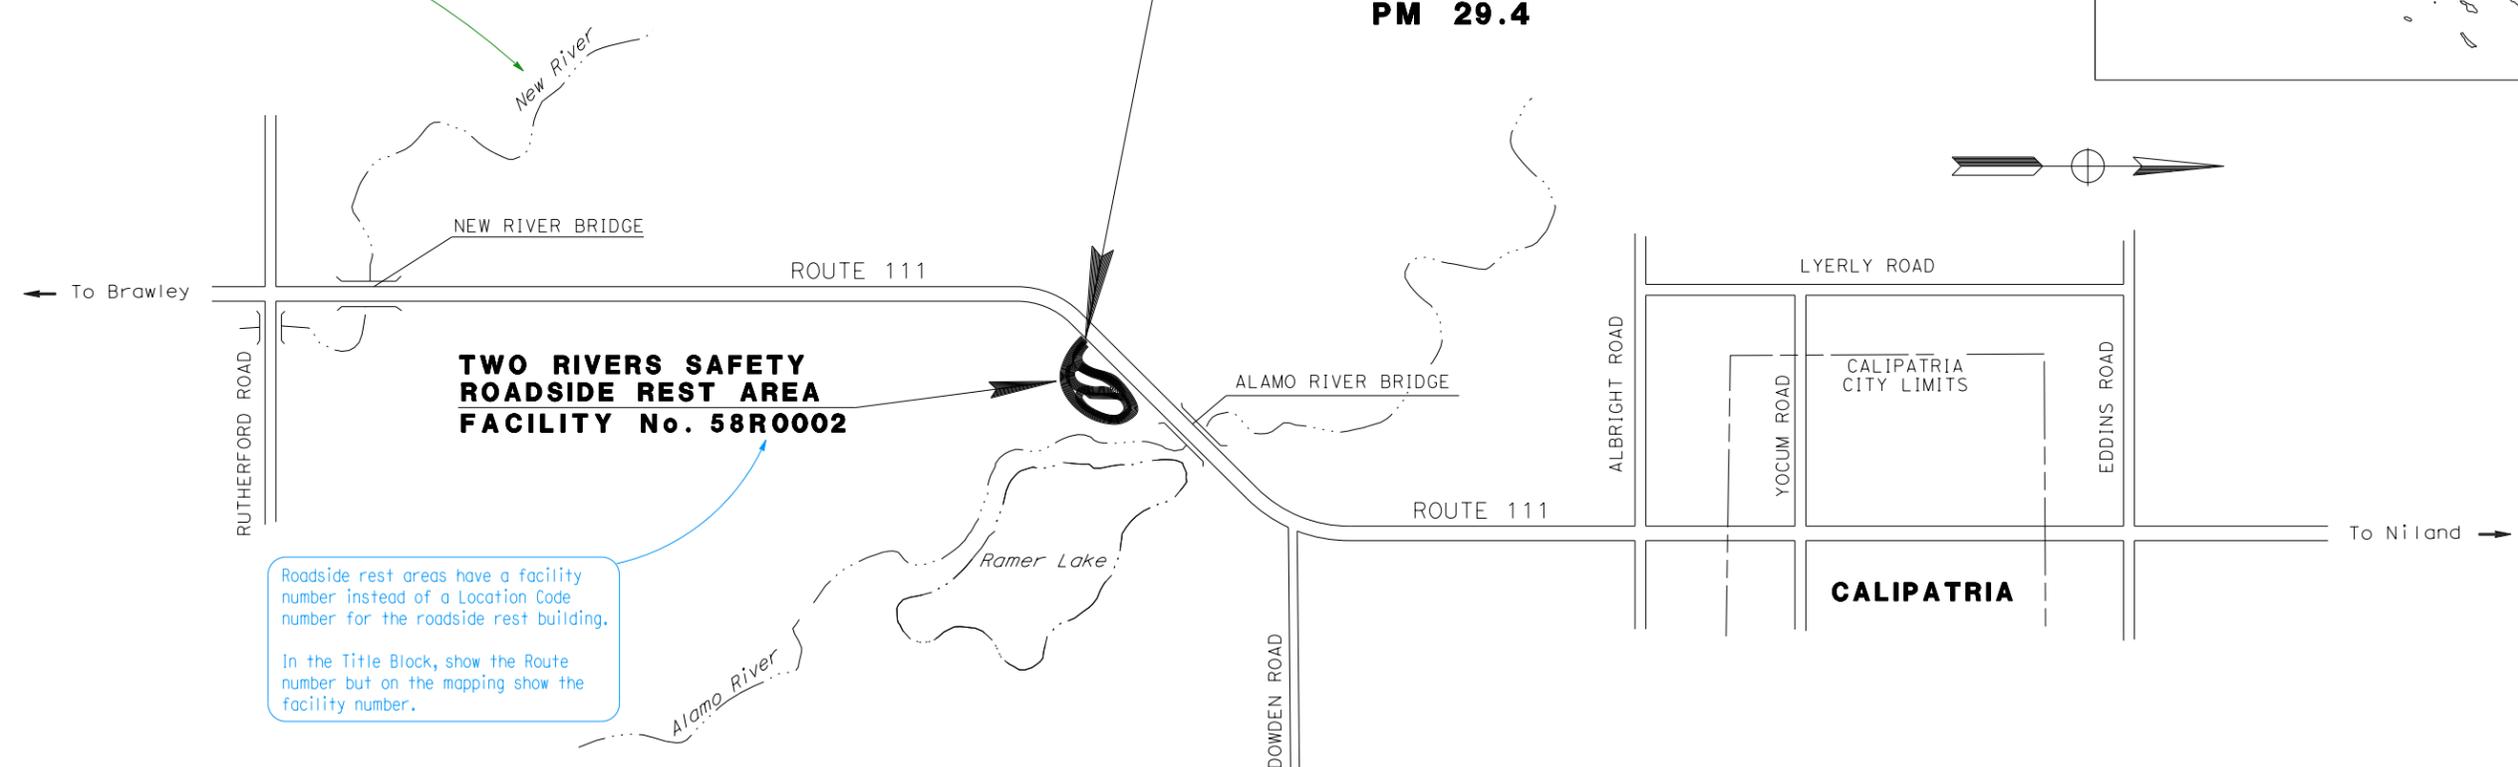

Roadside rest areas have a facility number instead of a Location Code number for the roadside rest building.

In the Title Block, show the Route number but on the mapping show the facility number.

GENERAL:
Both the named level and numbered level information is shown on this sheet. There is no direct one to one conversion for all cases between named levels and numbered levels. Numbered Level information is shown in parenthesis after the named level. e.g. LV = border_PROJ-ID-BLOCK-anno (10)

TITLE SHEET, EXAMPLE "M"
BUILDING WORK, RURAL LOCATION ON STATE HIGHWAY

PROJECT ENGINEER _____ DATE _____
REGISTERED CIVIL ENGINEER



PLANS APPROVAL DATE _____
THE STATE OF CALIFORNIA OR ITS OFFICERS OR AGENTS SHALL NOT BE RESPONSIBLE FOR THE ACCURACY OR COMPLETENESS OF SCANNED COPIES OF THIS PLAN SHEET.

CONTRACT No.	11-199714
PROJECT ID	1100009876

THE CONTRACTOR SHALL POSSESS THE CLASS (OR CLASSES) OF LICENSE AS SPECIFIED IN THE "NOTICE TO BIDDERS."

NO SCALE

TITLE SHEET, EXAMPLE "M" RELEASED 12/11/2019