

INDEX OF PLANS


Construction limits must always be shown on the title sheet. On projects that identify the post miles as "Var" in the project identification block, the construction limits must be identified with each location (as this example shows). If a Locations of Construction table is needed to identify all the locations, the post miles for the construction limits (to the nearest hundredth) must be included.

The text designating Begin and End Construction is not used for this project, but the construction limits are identified with each location callout. The size of text for identifying Begin and End Construction takes up significant space when there are three or more locations.

STATE OF CALIFORNIA DEPARTMENT OF TRANSPORTATION PROJECT PLANS FOR CONSTRUCTION ON STATE HIGHWAY IN LAKE AND MENDOCINO COUNTIES AT VARIOUS LOCATIONS

TO BE SUPPLEMENTED BY STANDARD PLANS DATED MAY 2006

LOCATION MAP showing California counties with Lake and Mendocino counties highlighted. Includes Caltrans logo and a table with project details: DIST 01, COUNTY Lak, Men, ROUTE 29,175, POST MILES TOTAL PROJECT Var, SHEET No., TOTAL SHEETS.

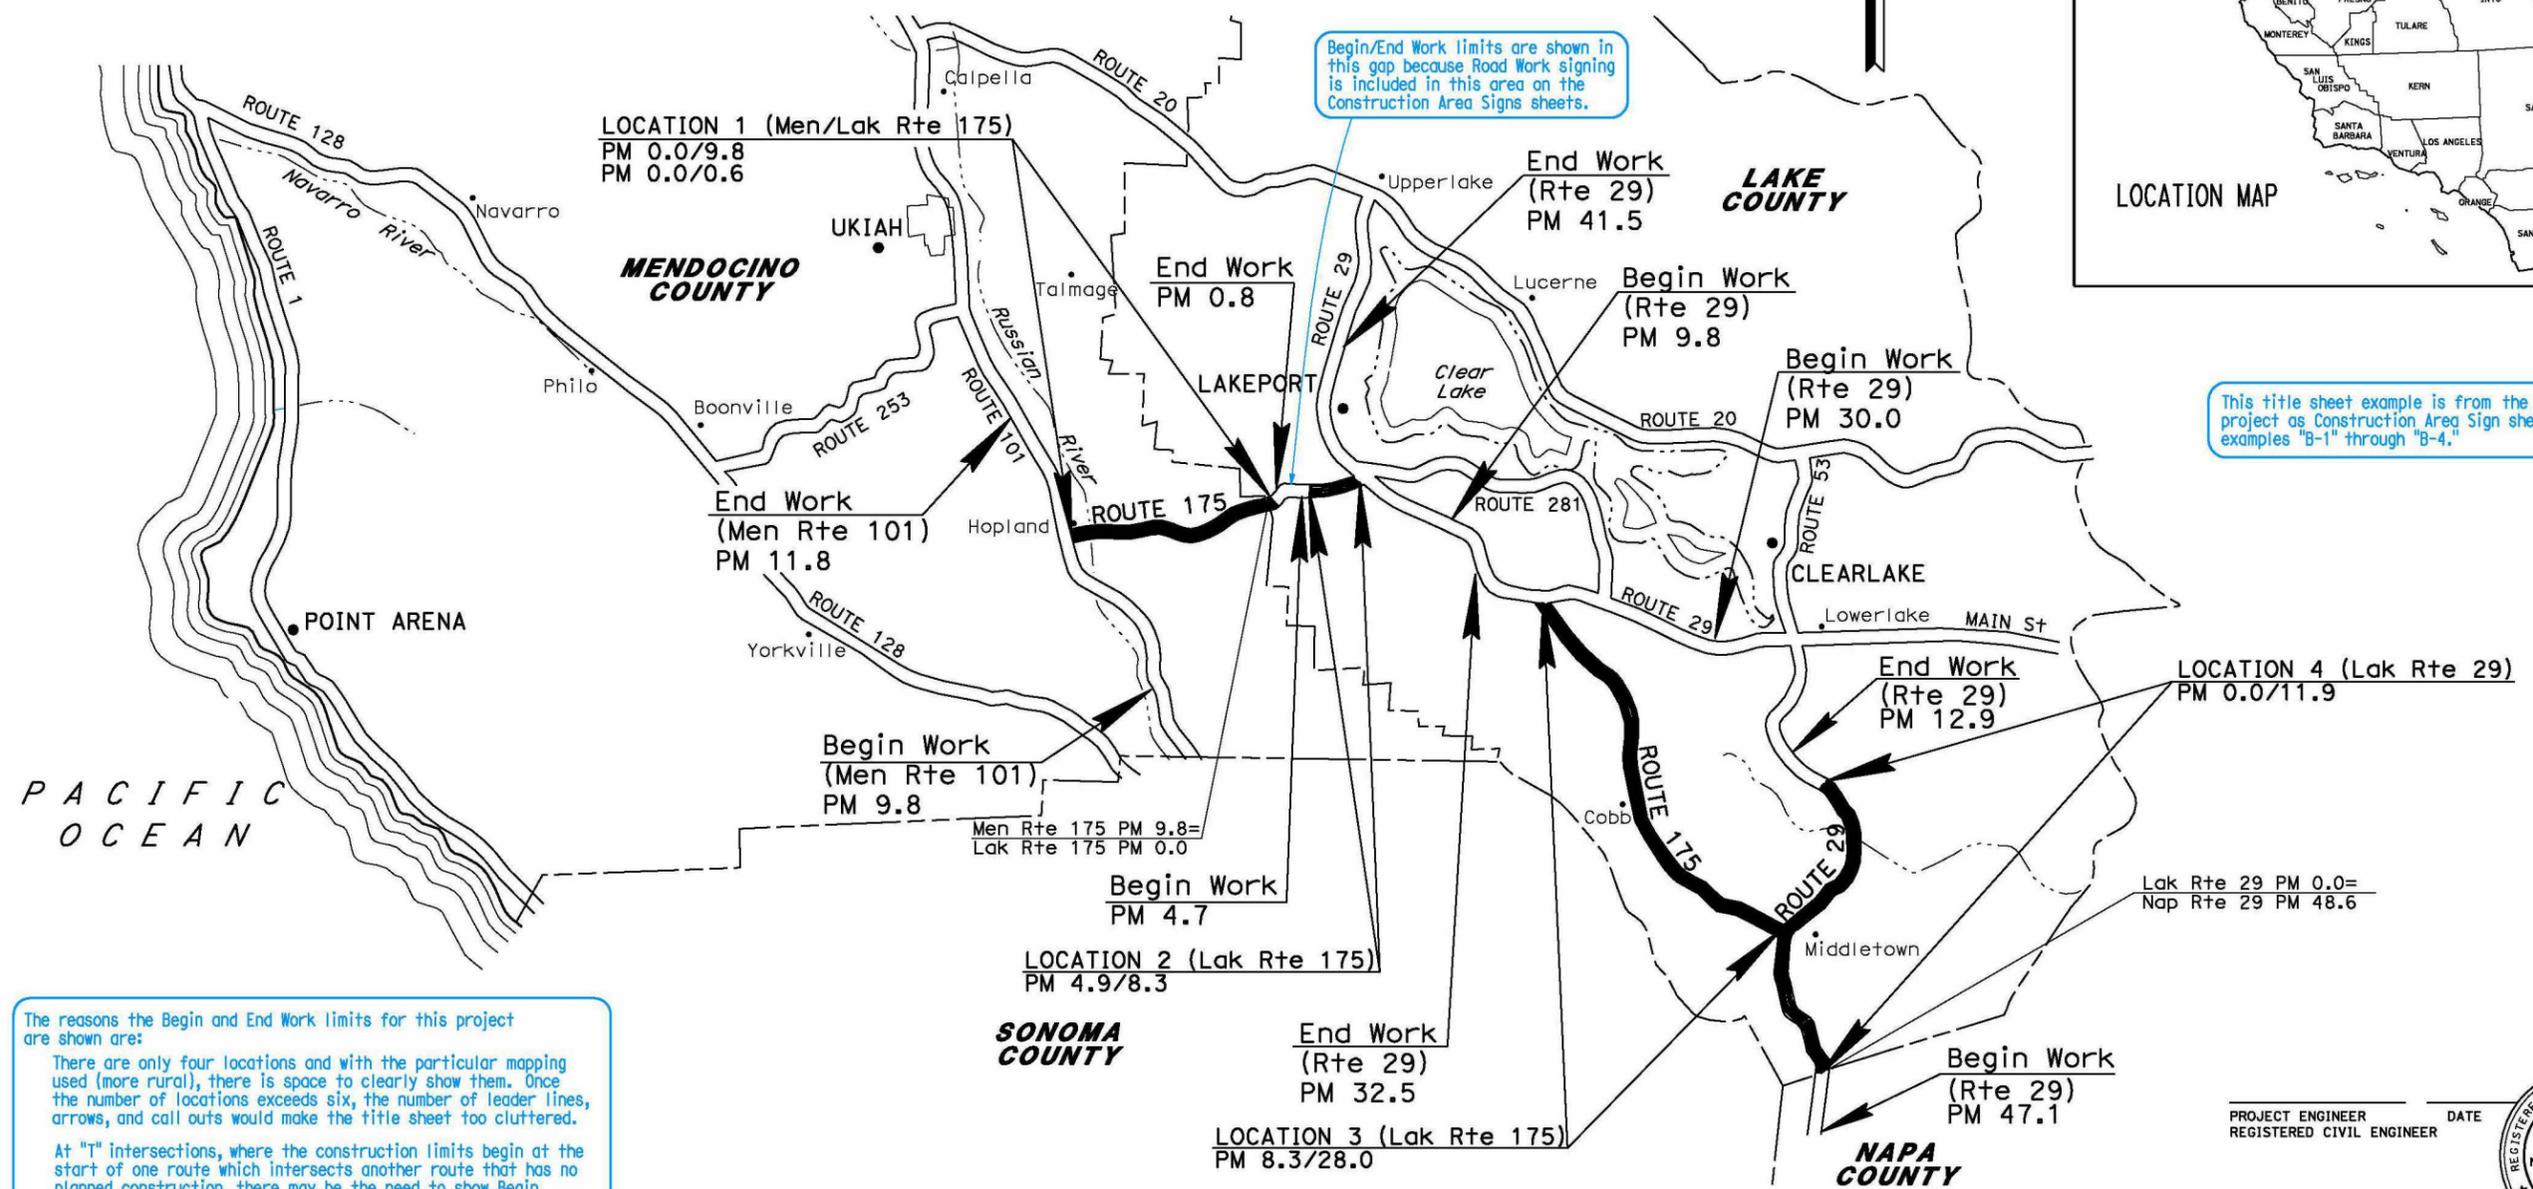

This title sheet example is from the same project as Construction Area Sign sheet examples "B-1" through "B-4."

The reasons the Begin and End Work limits for this project are shown are: There are only four locations and with the particular mapping used (more rural), there is space to clearly show them. At "T" intersections, where the construction limits begin at the start of one route which intersects another route that has no planned construction, there may be the need to show Begin and End Work limits on that adjoining route.

TITLE SHEET, EXAMPLE "P" CONSTRUCTION AT MULTIPLE LOCATIONS INCLUDING A "T" INTERSECTION

NO SCALE

Professional Engineer seal and signature block: PROJECT ENGINEER, REGISTERED CIVIL ENGINEER, DATE, PLANS APPROVAL DATE, and a disclaimer: THE STATE OF CALIFORNIA OR ITS OFFICERS OR AGENTS SHALL NOT BE RESPONSIBLE FOR THE ACCURACY OR COMPLETENESS OF SCANNED COPIES OF THIS PLAN SHEET.

Table with 2 columns: Field Name, Value. CONTRACT No. 00-000004, PROJECT ID 000000000.

TITLE SHEET, EXAMPLE "P" RELEASED 3/16/2012