


STATE OF CALIFORNIA
 DEPARTMENT OF TRANSPORTATION
 PROJECT PLANS FOR CONSTRUCTION ON
 STATE HIGHWAY AND CITY STREET
 IN MARIN COUNTY
 IN AND NEAR TIBURON

For this project, Begin Construction and Work are located on a city street. Since there aren't post miles or stationing for the city street, identify local streets for the limits.

TO BE SUPPLEMENTED BY STANDARD PLANS DATED MAY 2006

DIST	COUNTY	ROUTE	POST MILES TOTAL PROJECT	SHEET No.	TOTAL SHEETS
04	Mrn	131	0.0/13.2		

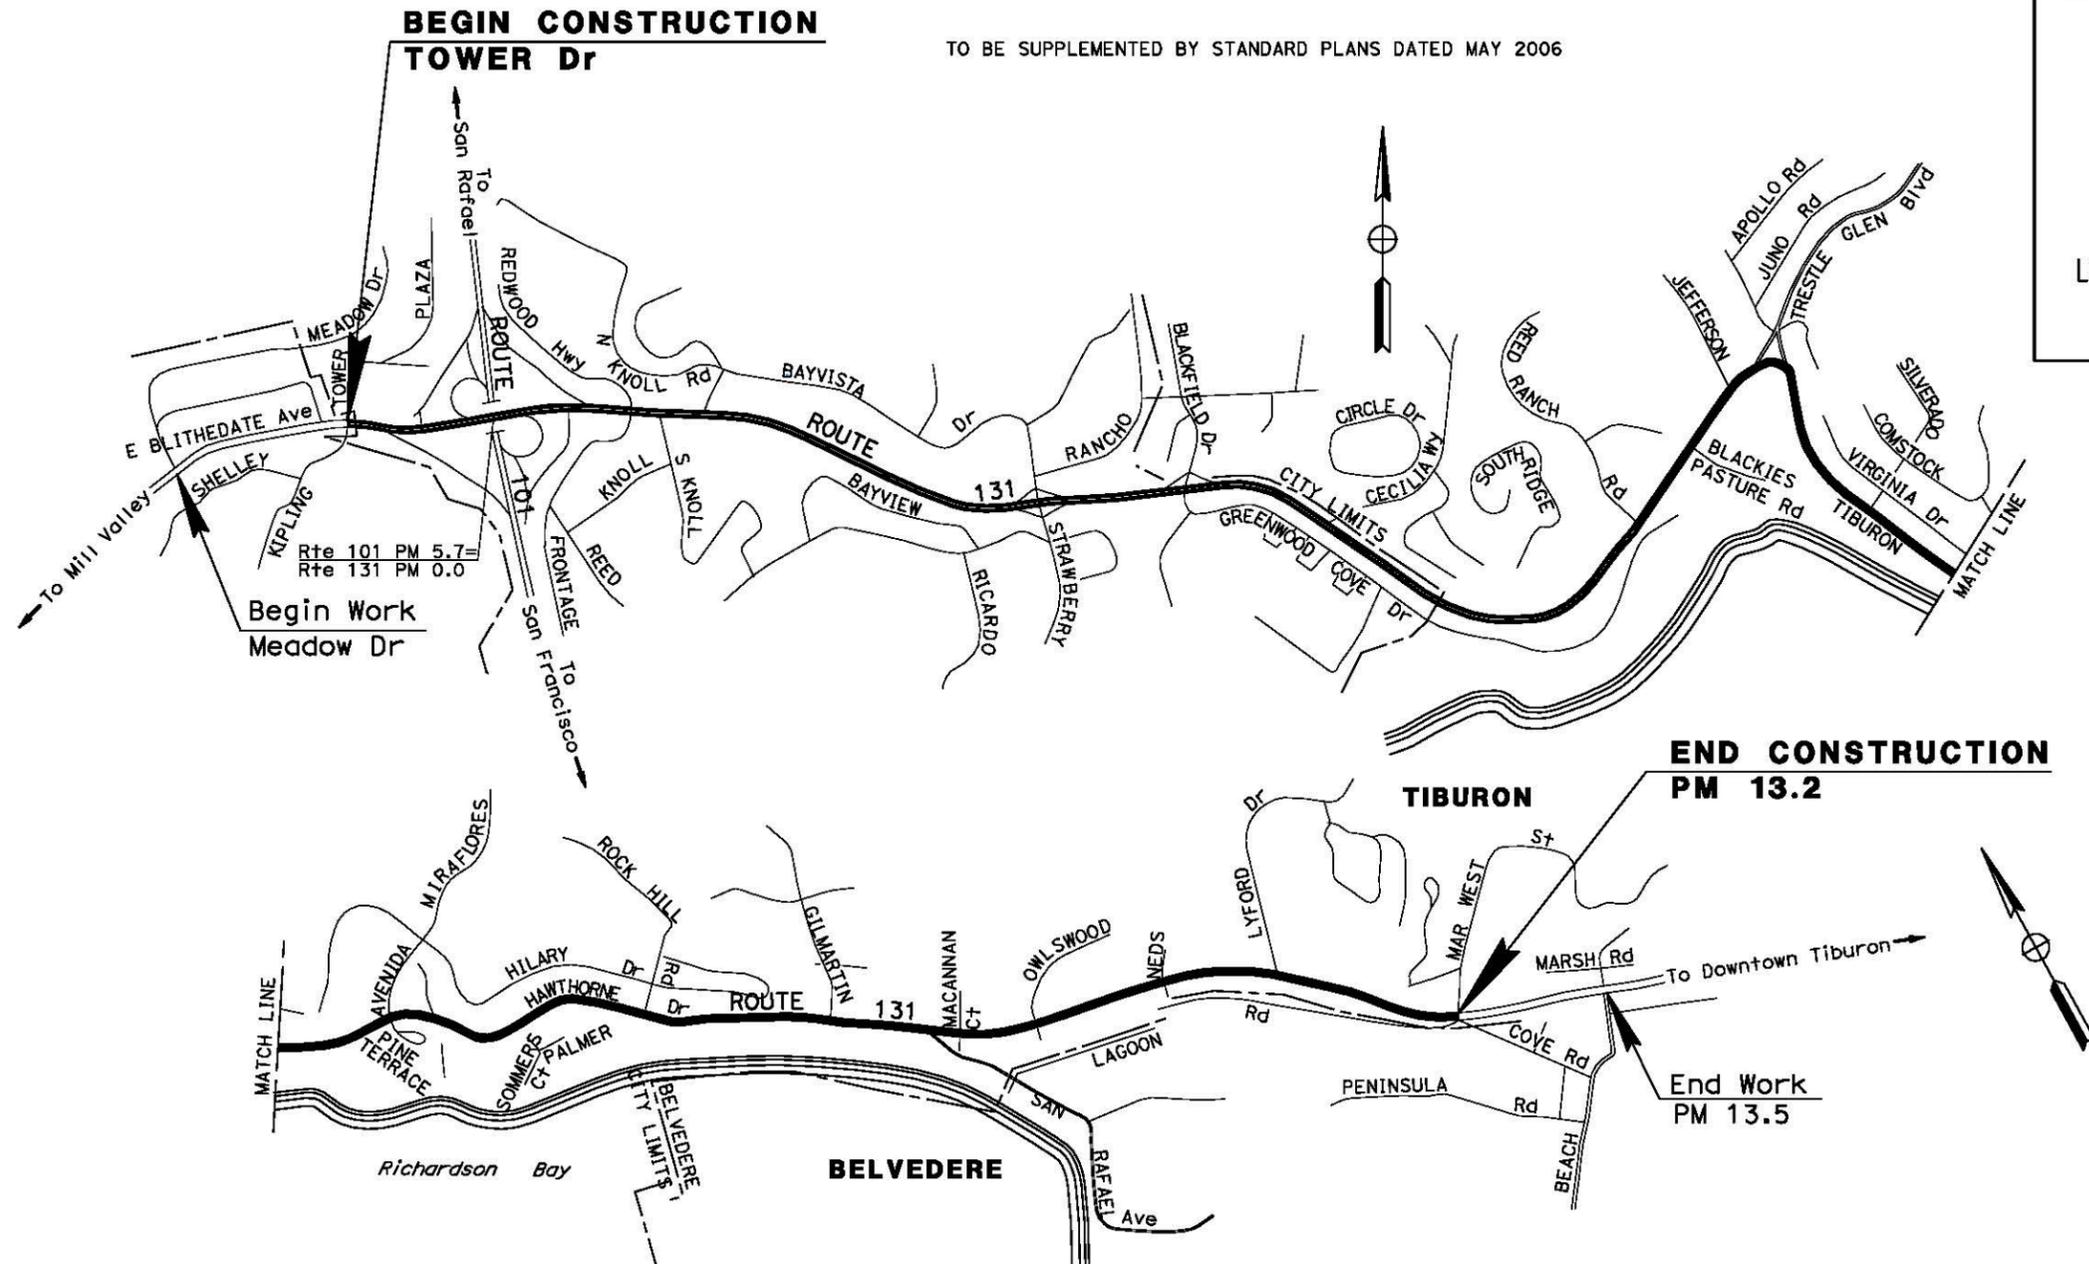

TITLE SHEET, EXAMPLE "W"
CONTINUOUS CONSTRUCTION ON ONE ROUTE AND A CITY STREET

NO SCALE

PROJECT ENGINEER _____ DATE _____
 REGISTERED CIVIL ENGINEER

PLANS APPROVAL DATE _____

THE STATE OF CALIFORNIA OR ITS OFFICERS OR AGENTS SHALL NOT BE RESPONSIBLE FOR THE ACCURACY OR COMPLETENESS OF SCANNED COPIES OF THIS PLAN SHEET.



CONTRACT No.	00-000004
PROJECT ID	000000000

PROJECT MANAGER
 DESIGN ENGINEER

THE CONTRACTOR SHALL POSSESS THE CLASS (OR CLASSES) OF LICENSE AS SPECIFIED IN THE "NOTICE TO BIDDERS."

TITLE SHEET, EXAMPLE "W" RELEASED 7/7/2011