


Dist	COUNTY	ROUTE	POST MILES TOTAL PROJECT	SHEET No.	TOTAL SHEETS
03	Pla	65	R11.9/R24.1		


REGISTERED CIVIL ENGINEER DATE

PLANS APPROVAL DATE

THE STATE OF CALIFORNIA OR ITS OFFICERS OR AGENTS SHALL NOT BE RESPONSIBLE FOR THE ACCURACY OR COMPLETENESS OF SCANNED COPIES OF THIS PLAN SHEET.




UTILITY PROFILES SHEET, EXAMPLE "65 UP-1" RELEASED 1/6/2012

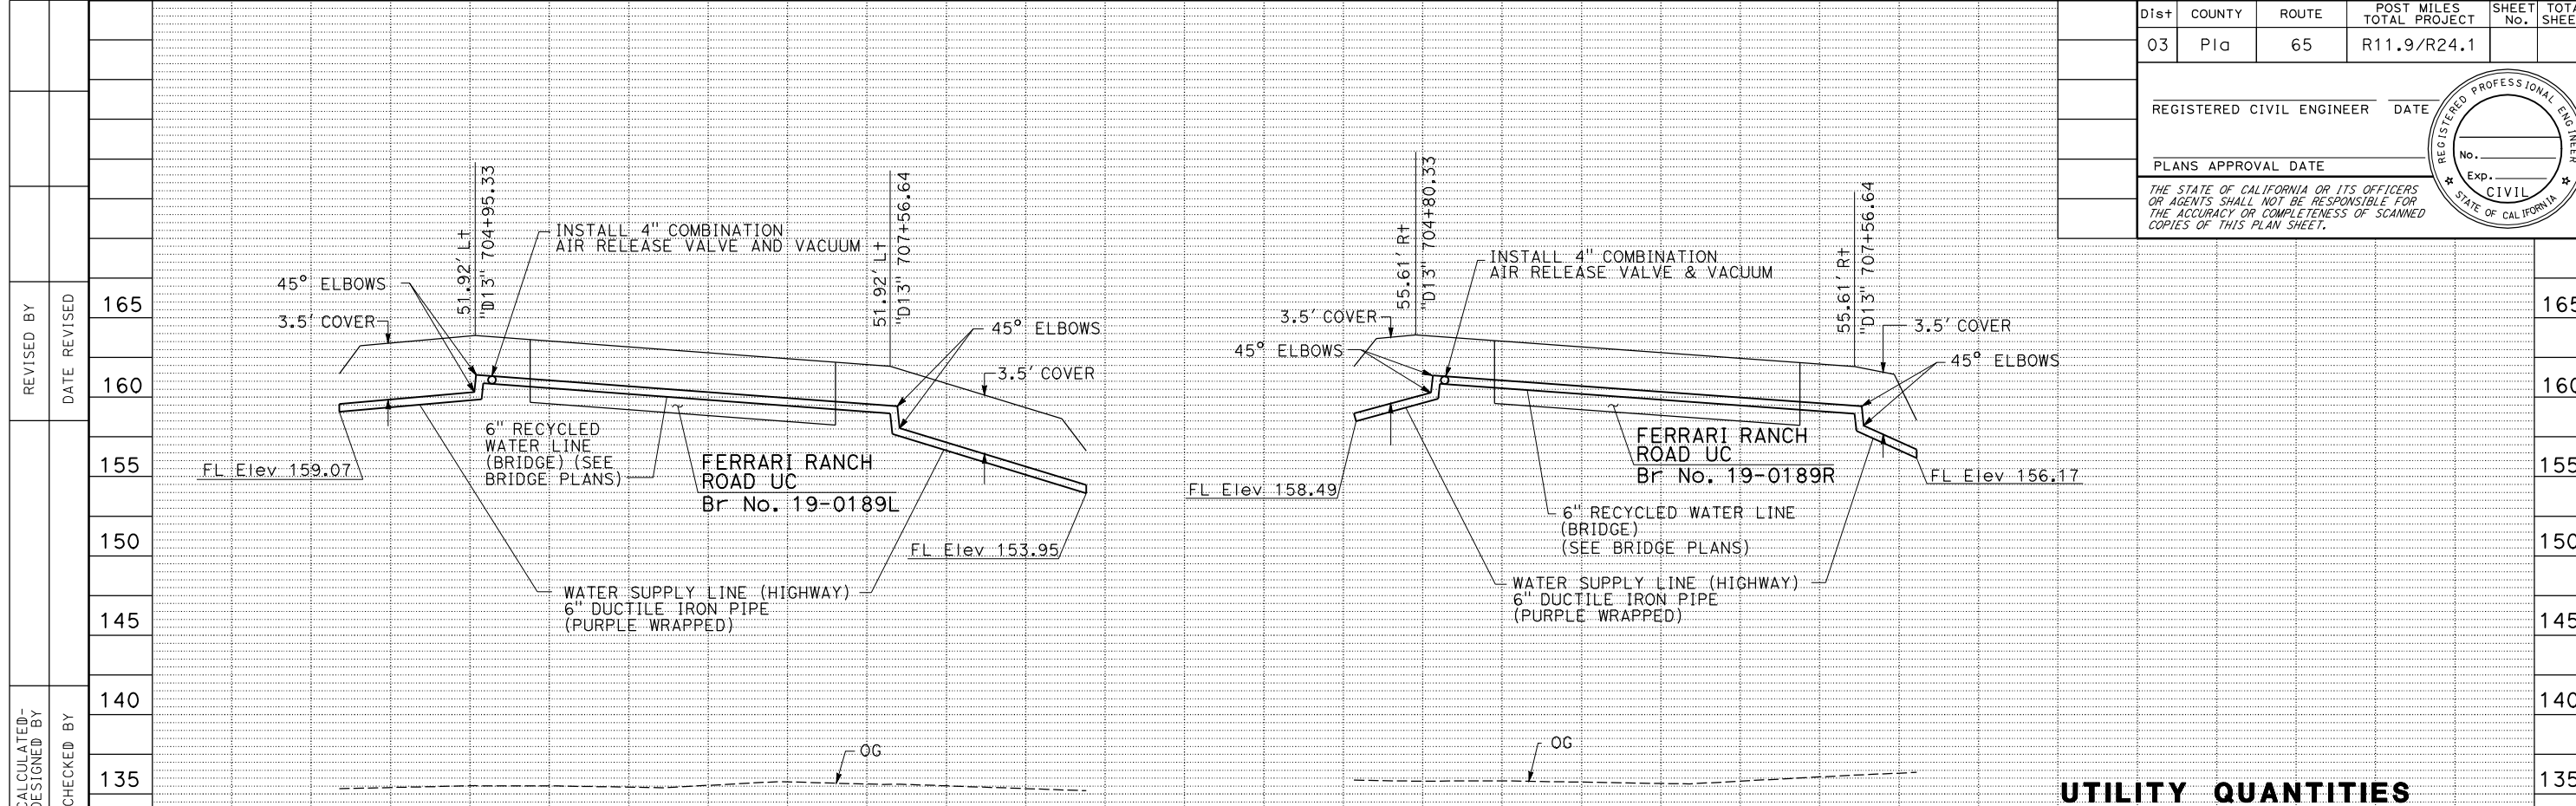

**UTILITY QUANTITIES**

STATION	6" DUCTILE IRON PIPE LF
Lt "D13" 704+34.06 TO Lt "D13" 708+42.91	470.5
Rt "D13" 704+52.77 TO Rt "D13" 707+84.19	354.3
Lt "D13" 719+96.73 TO Lt "D13" 722+65.90	294.9
Rt "D13" 719+74.90 TO Rt "D13" 722+56.29	312.3
<b>TOTAL</b>	<b>1432.0</b>

Masking was applied to the table shape because the information displayed in the table is more important than the grid lines.

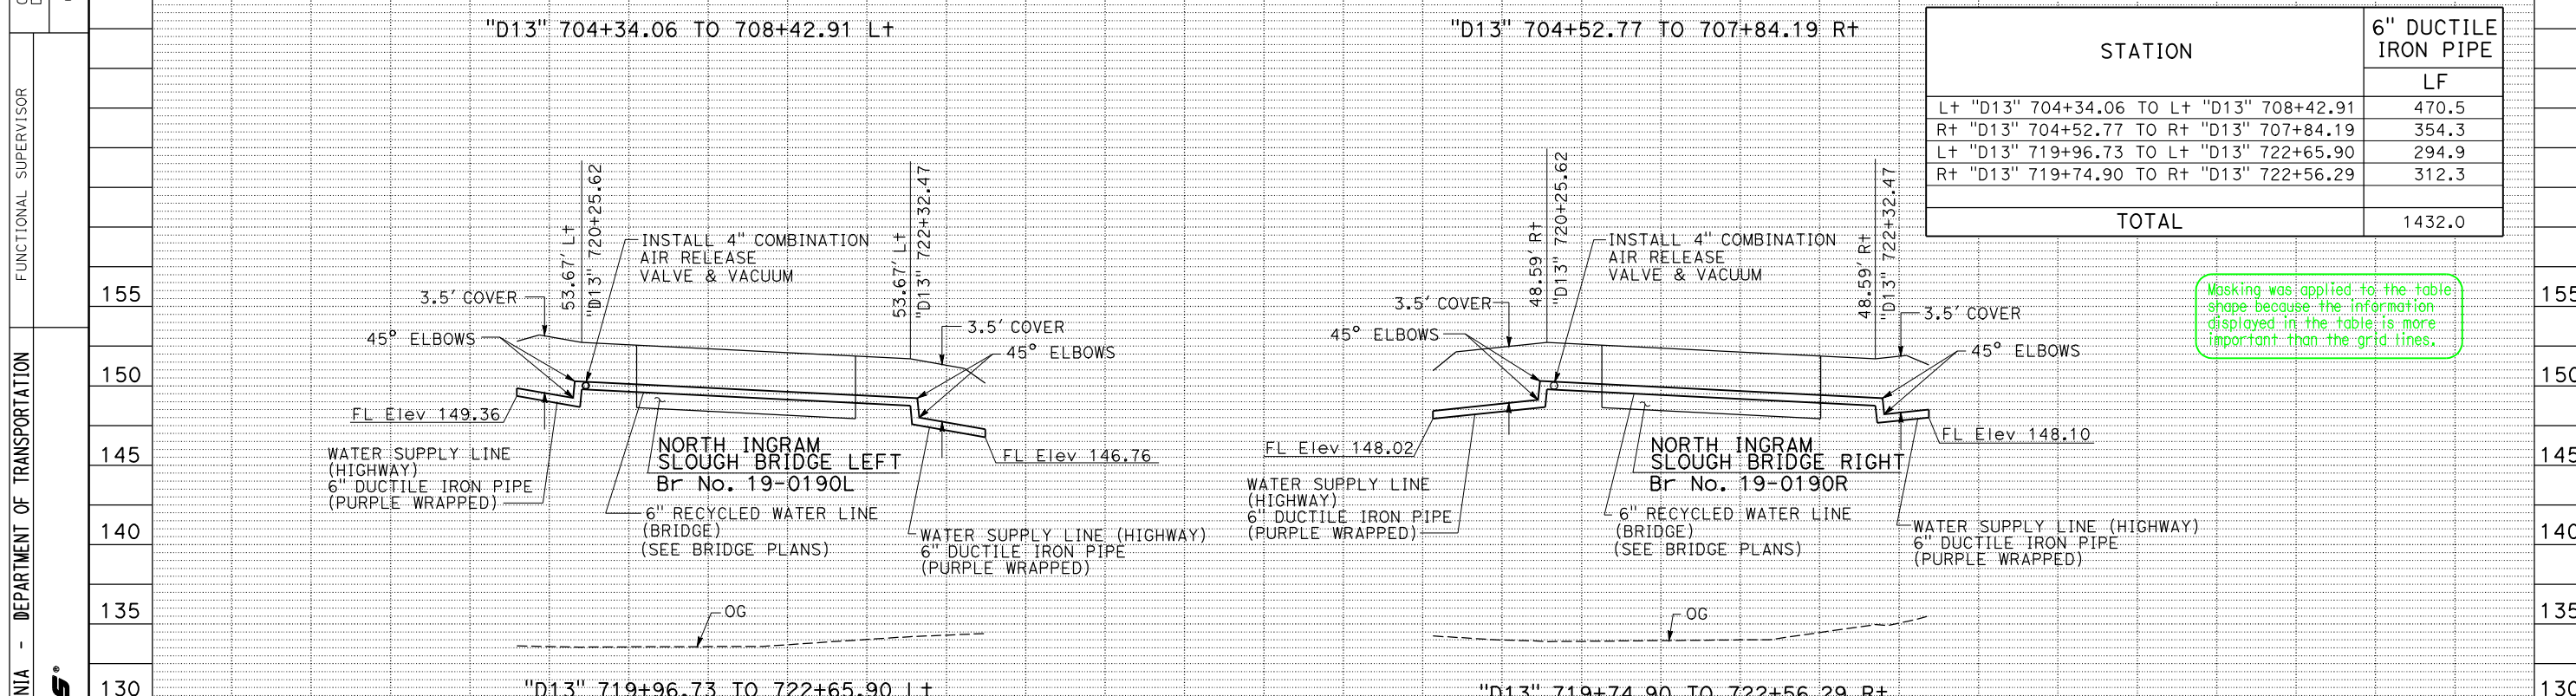

**6" RECYCLED WATER LINE PROFILES**

**UTILITY PROFILES SHEET, EXAMPLE "65 UP-1"**

**UTILITY PROFILES**

SCALE: Horiz 1" = 50'  
Vert 1" = 5' **UP-1**

THIS EXAMPLE IS ONE OF MANY EXAMPLES OF THE VARIOUS TYPES OF PROJECT PLAN SHEETS FROM THE SAME CONSTRUCTION PROJECT, "ROUTE 65 BYPASS PROJECT."

LAST REVISION: DATE PLOTTED => 29-DEC-2011 00-00-00 TIME PLOTTED => 10:52