


Dist	COUNTY	ROUTE	POST MILES TOTAL PROJECT	SHEET NO.	TOTAL SHEETS
03	Pla	65	R11.9/R24.1		

REGISTERED CIVIL ENGINEER DATE
PLANS APPROVAL DATE
THE STATE OF CALIFORNIA OR ITS OFFICERS
OR AGENTS SHALL NOT BE RESPONSIBLE FOR
THE ACCURACY OR COMPLETENESS OF SCANNED
COPIES OF THIS PLAN SHEET.

REGISTERED PROFESSIONAL ENGINEER
No. Exp. CIVIL
STATE OF CALIFORNIA

NOTE:
FOR ACCURATE RIGHT OF WAY DATA, CONTACT
RIGHT OF WAY ENGINEERING AT THE DISTRICT OFFICE.

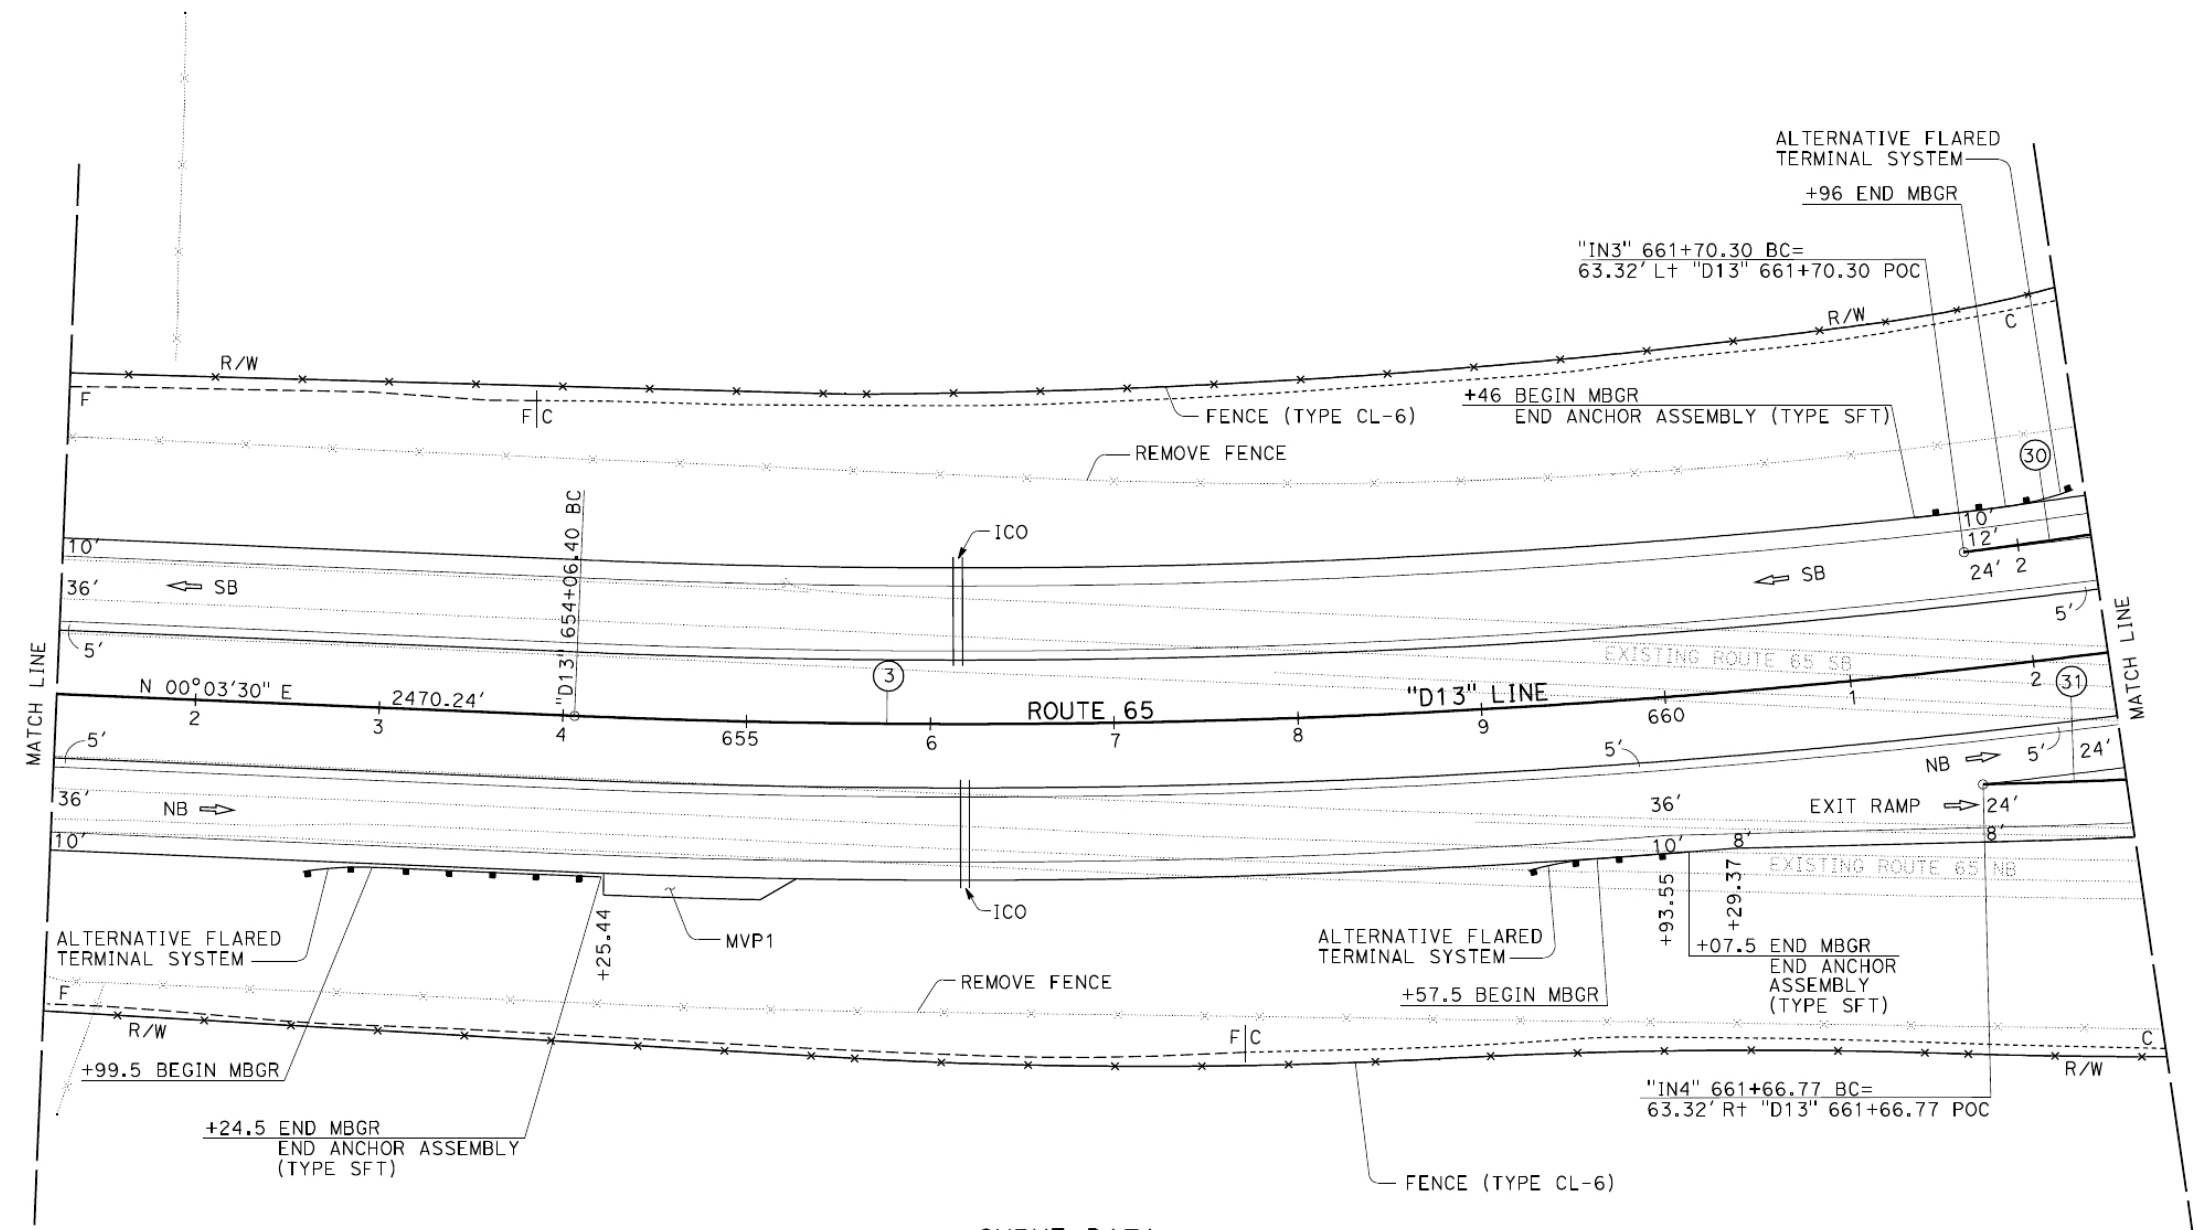

CURVE DATA

No. (X)	R	Δ	T	L
3	5000'	41°17'58"	1884.32'	3604.04'
30	4935'	03°48'22"	164.03'	327.93'
31	5065'	03°03'45"	135.34'	270.62'

THIS EXAMPLE IS ONE OF MANY EXAMPLES OF
THE VARIOUS TYPES OF PROJECT PLAN SHEETS
FROM THE SAME CONSTRUCTION PROJECT,
"ROUTE 65 BYPASS PROJECT."

LAYOUT SHEET, EXAMPLE "65 LAYOUT-2"

SEE LAYOUT SHEET, EXAMPLE "65 LAYOUT-1"
REGARDING LOCATION OF SHEET MATCH LINES

LAYOUT
SCALE: 1" = 50'
L-2

STATE OF CALIFORNIA - DEPARTMENT OF TRANSPORTATION
Caltrans

DESIGNED BY	REVIEWED BY	CHECKED BY	FUNCTIONAL SUPERVISOR
DATE	DATE		