

| | | | | | |
|--|--------|-------|-----------------------------|--------------|-----------------|
| DIST | COUNTY | ROUTE | POST MILES TOTAL PROJECT | SHEET No. | TOTAL SHEETS |
| | | | | | |
| REGISTERED CIVIL ENGINEER | | | DATE | | |
| PLANS APPROVAL DATE | | | | | |
| The State of California or its officers or agents shall not be responsible for the accuracy or completeness of scanned copies of this plan sheet. | | | | | |
| The Registered Civil Engineer for the project is responsible for the selection and proper application of the component design and any modifications shown. | | | | | |


REGISTERED PROFESSIONAL ENGINEER

No. _____


Exp. _____

CIVIL


STATE OF CALIFORNIA

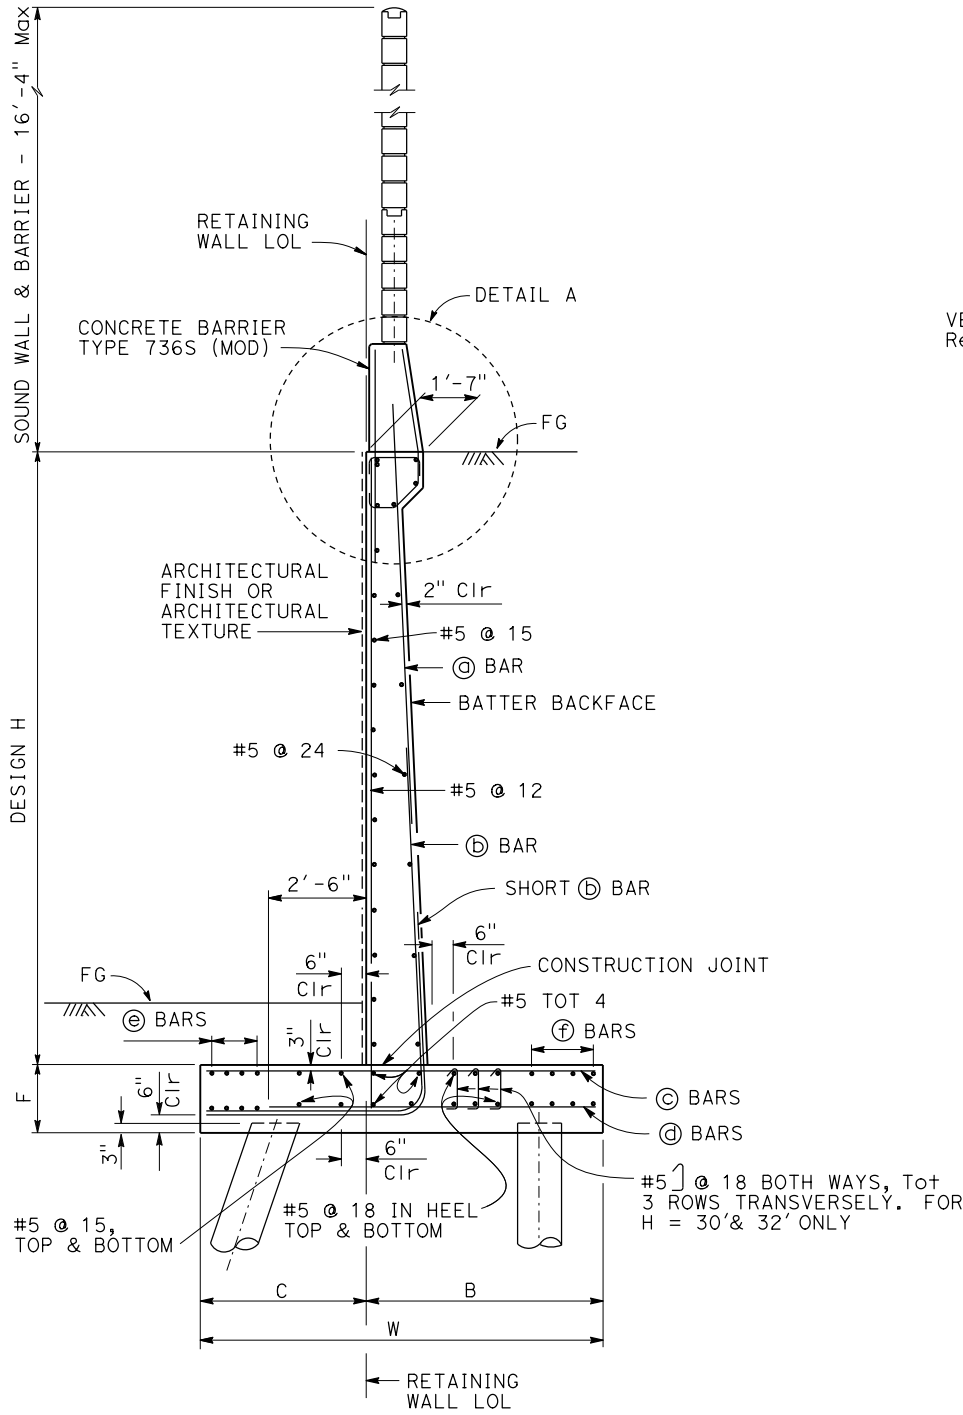


PILE FOOTING SECTION
NO SCALE
All piles not shown

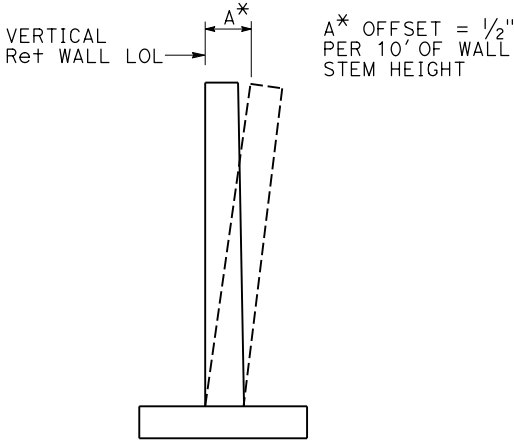


WALL OFFSET
NO SCALE
Values for offsetting forms to be determined by the engineer

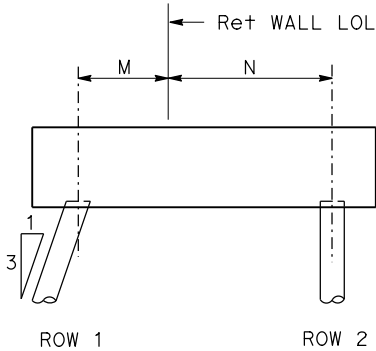

H = 6' THROUGH 20'

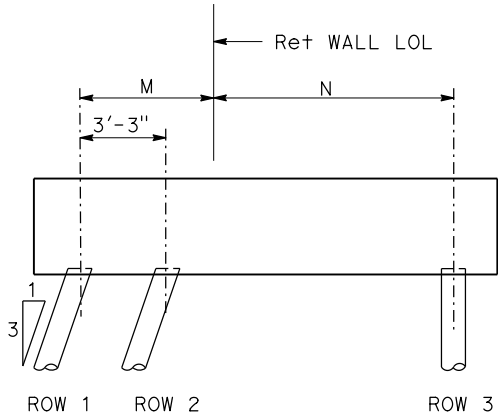

H = 22' THROUGH 28'

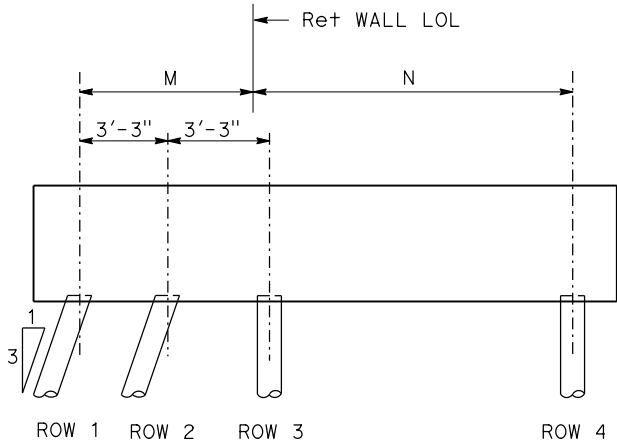

H = 30' AND 32'

PILE PATTERN
NO SCALE