


DIST.	COUNTY	ROUTE	POST MILES TOTAL PROJECT	SHEET No.	TOTAL SHEETS
-------	--------	-------	--------------------------	-----------	--------------

REGISTERED CIVIL ENGINEER DATE _____


PLANS APPROVAL DATE _____

The State of California or its officers or agents shall not be responsible for the accuracy or completeness of scanned copies of this plan sheet.


The Registered Civil Engineer for the project is responsible for the selection and proper application of the component design and any modifications shown.

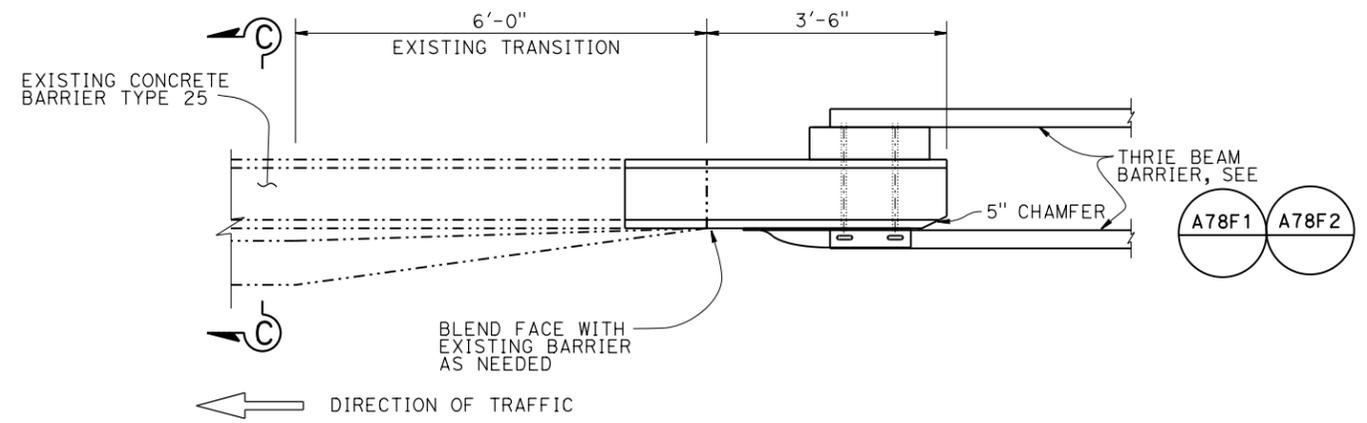
PLAN
3/4" = 1'-0"

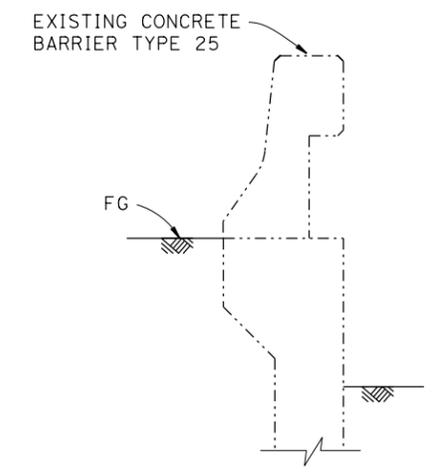


SECTION C-C
3/4" = 1'-0"

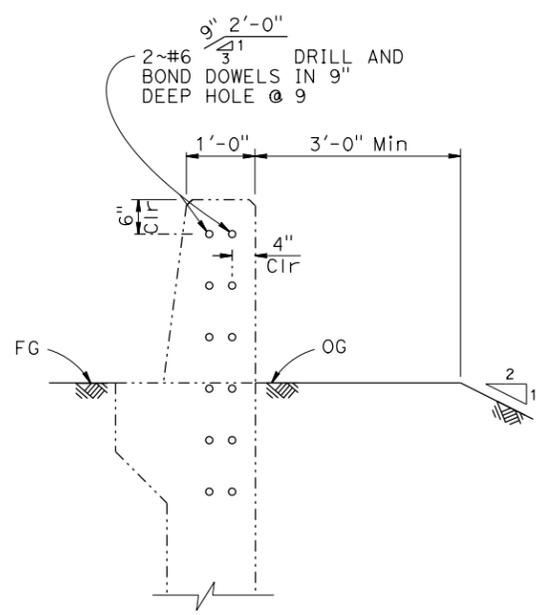

SECTION A-A
3/4" = 1'-0"

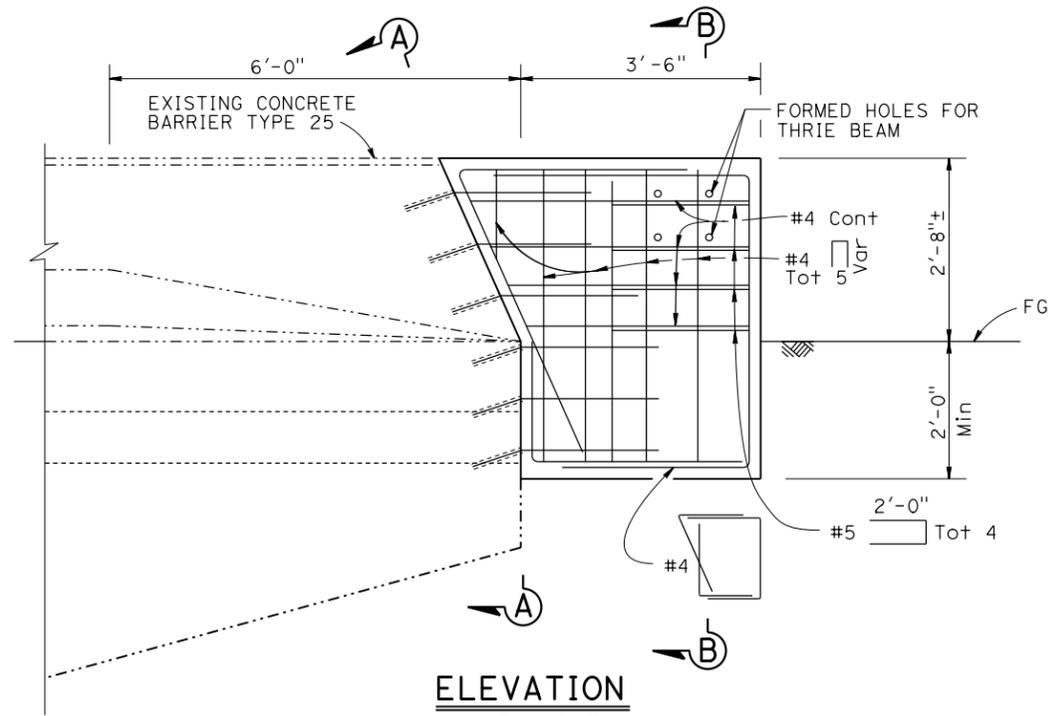

ELEVATION
3/4" = 1'-0"

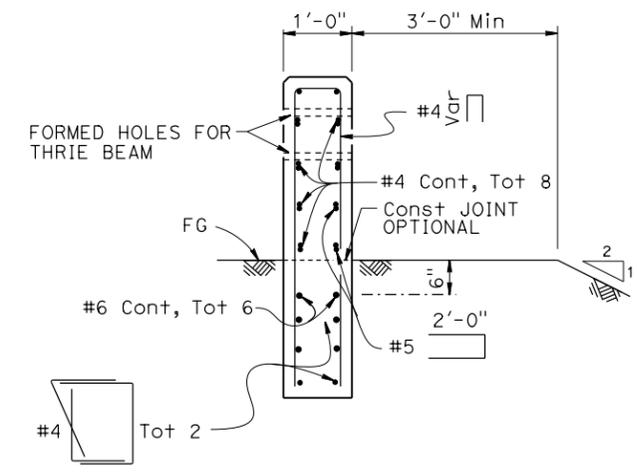

NOTE:
Thrie Beam not shown

SECTION B-B
3/4" = 1'-0"

LEGEND:

----- Indicates Existing Structure

_____ Indicates New Construction

NOTE:
THE CONTRACTOR MUST VERIFY ALL CONTROLLING FIELD DIMENSIONS BEFORE ORDERING OR FABRICATING ANY MATERIAL.

BRIDGE STANDARD DETAILS			STATE OF CALIFORNIA DEPARTMENT OF TRANSPORTATION		DIVISION OF ENGINEERING SERVICES		BRIDGE NO.	THRIE BEAM CONNECTION-TYPE 25			
xs16-010 FILE NO.	April 2017 APPROVAL DATE	<i>The components of the Bridge Standard Details have been prepared under the responsible charge of the Technical Owner, a registered civil engineer in the State of California.</i>					POST MILE				
Refer to: http://www.dot.ca.gov/hq/esc/techpubs/manual/bridgemanuals/bridge-standard-detail-sheets/index.html			FILE => xs16-010.dgn USERNAME => s114926	TIME PLOTTED => 10:44	DATE PLOTTED => 06-APR-2017	ORIGINAL SCALE IN INCHES FOR REDUCED PLANS: 0 1 2 3	UNIT: PROJECT NUMBER & PHASE:	CONTRACT NO.:	DISREGARD PRINTS BEARING EARLIER REVISION DATES	REVISION DATES: 4-4-17	SHEET OF