

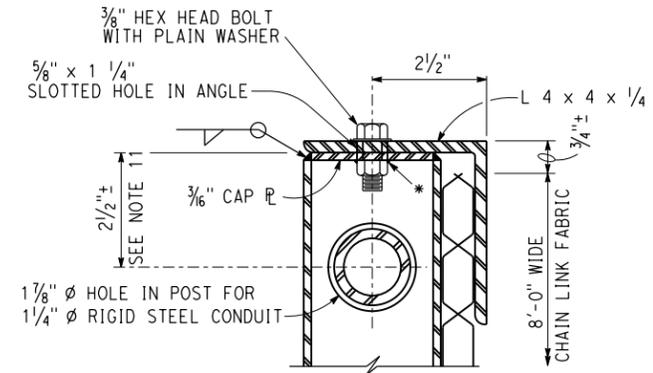
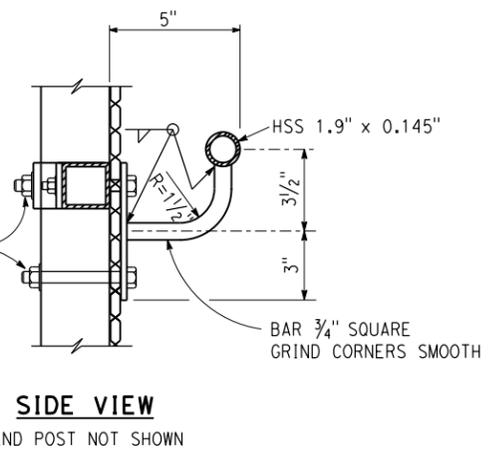
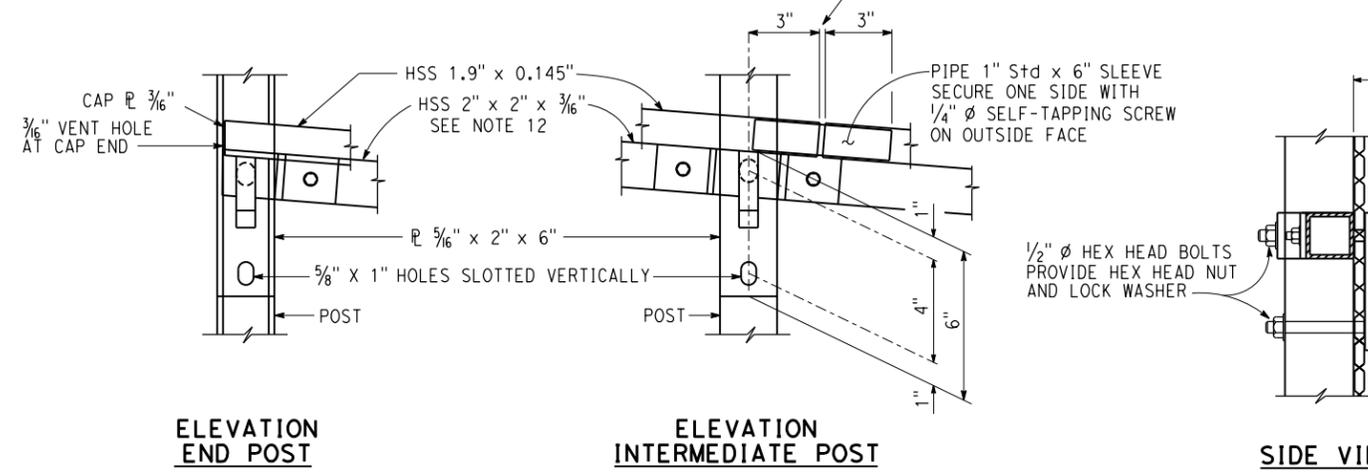
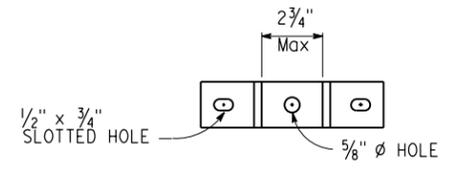
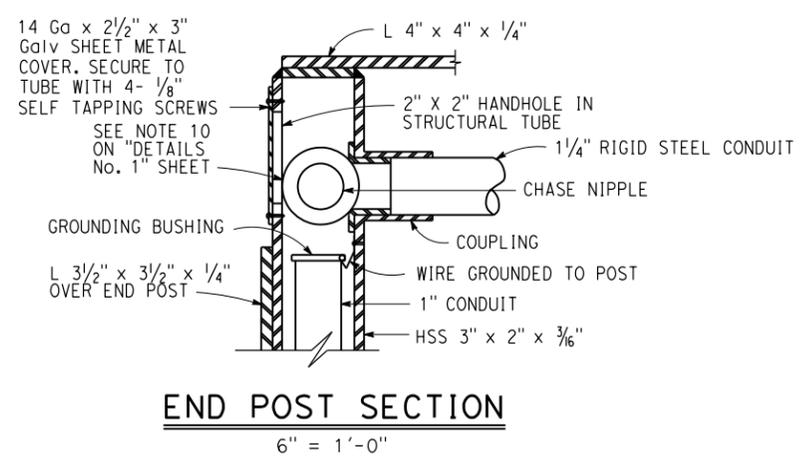
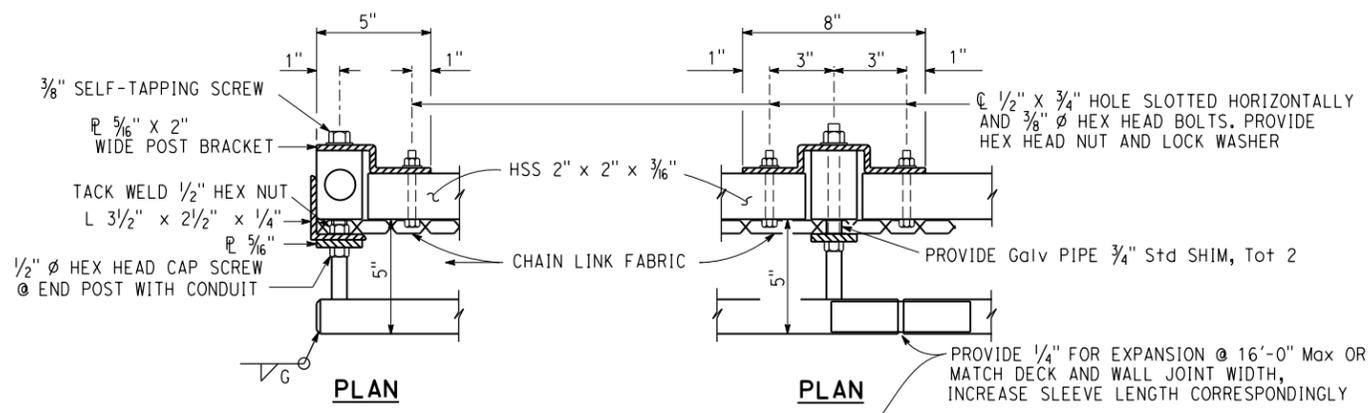


Dist	COUNTY	ROUTE	POST MILES TOTAL PROJECT	SHEET NO.	TOTAL SHEETS
DDDD	CCCC	RRRR	PPPP	????	####
			X	DATE	
REGISTERED CIVIL ENGINEER					
MM/DD/YYYY					
PLANS APPROVAL DATE					
THE STATE OF CALIFORNIA OR ITS OFFICERS OR AGENTS SHALL NOT BE RESPONSIBLE FOR THE ACCURACY OR COMPLETENESS OF SCANNED COPIES OF THIS PLAN SHEET.					
THE REGISTERED CIVIL ENGINEER FOR THE PROJECT IS RESPONSIBLE FOR THE SELECTION AND PROPER APPLICATION OF THE COMPONENT DESIGN AND ANY MODIFICATIONS SHOWN.					

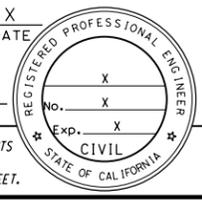


TUBULAR HANDRAILING BRACKET DETAILS
3" = 1'-0"

LIGHT FIXTURE HANGER
6" = 1'-0"

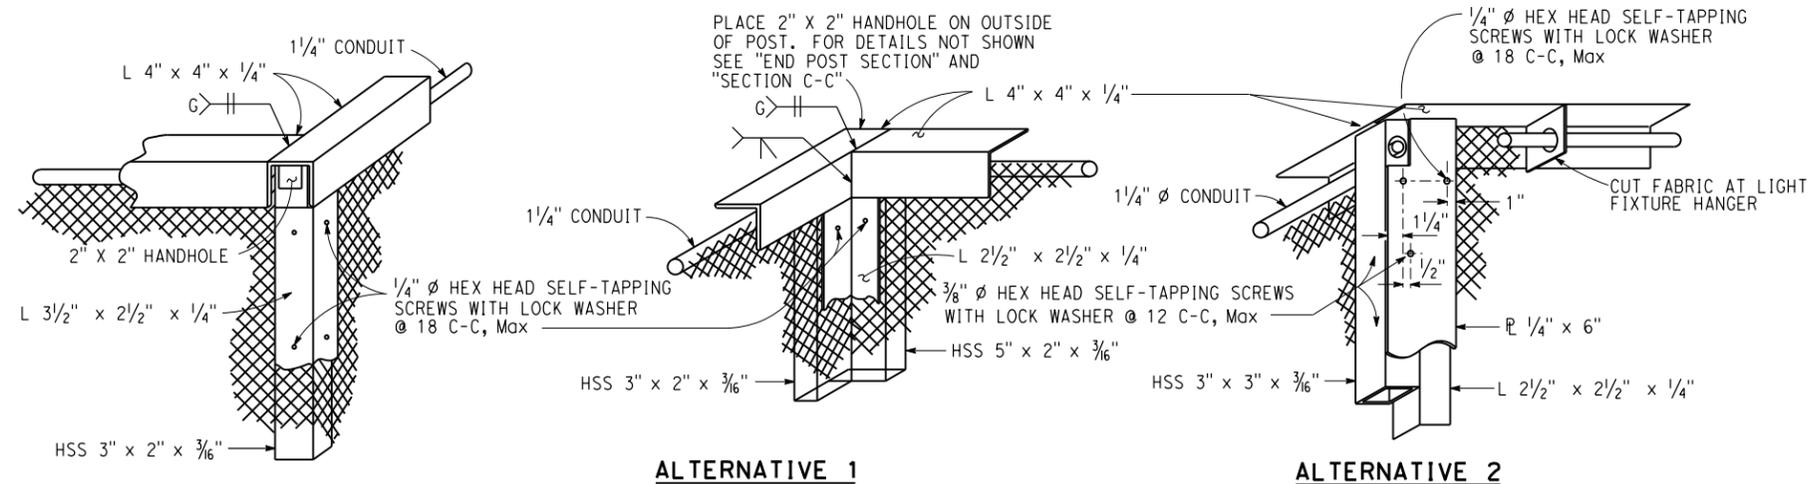

CORNER POST DETAILS
1 1/2" = 1'-0"

SECTION C-C
6" = 1'-0"

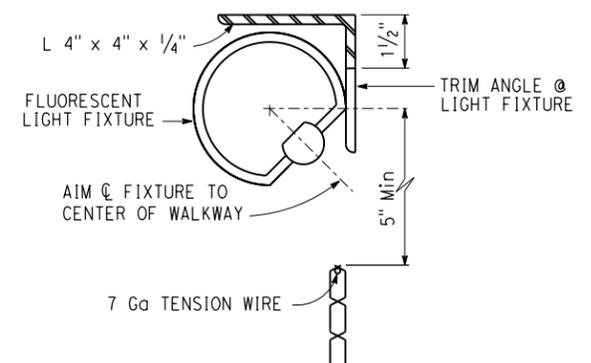

SECTION D-D
6" = 1'-0"
DETAIL TO BE REPLACED WITH THE UPDATED DETAIL WHEN AVAILABLE