


Dist	COUNTY	ROUTE	POST MILES TOTAL PROJECT	SHEET NO.	TOTAL SHEETS
DDDD	CCCC	RRRR	PPPP	????	####
REGISTERED CIVIL ENGINEER			DATE		
MM/DD/YYYY			PLANS APPROVAL DATE		
THE STATE OF CALIFORNIA OR ITS OFFICERS OR AGENTS SHALL NOT BE RESPONSIBLE FOR THE ACCURACY OR COMPLETENESS OF SCANNED COPIES OF THIS PLAN SHEET.					
THE REGISTERED CIVIL ENGINEER FOR THE PROJECT IS RESPONSIBLE FOR THE SELECTION AND PROPER APPLICATION OF THE COMPONENT DESIGN AND ANY MODIFICATIONS SHOWN.					

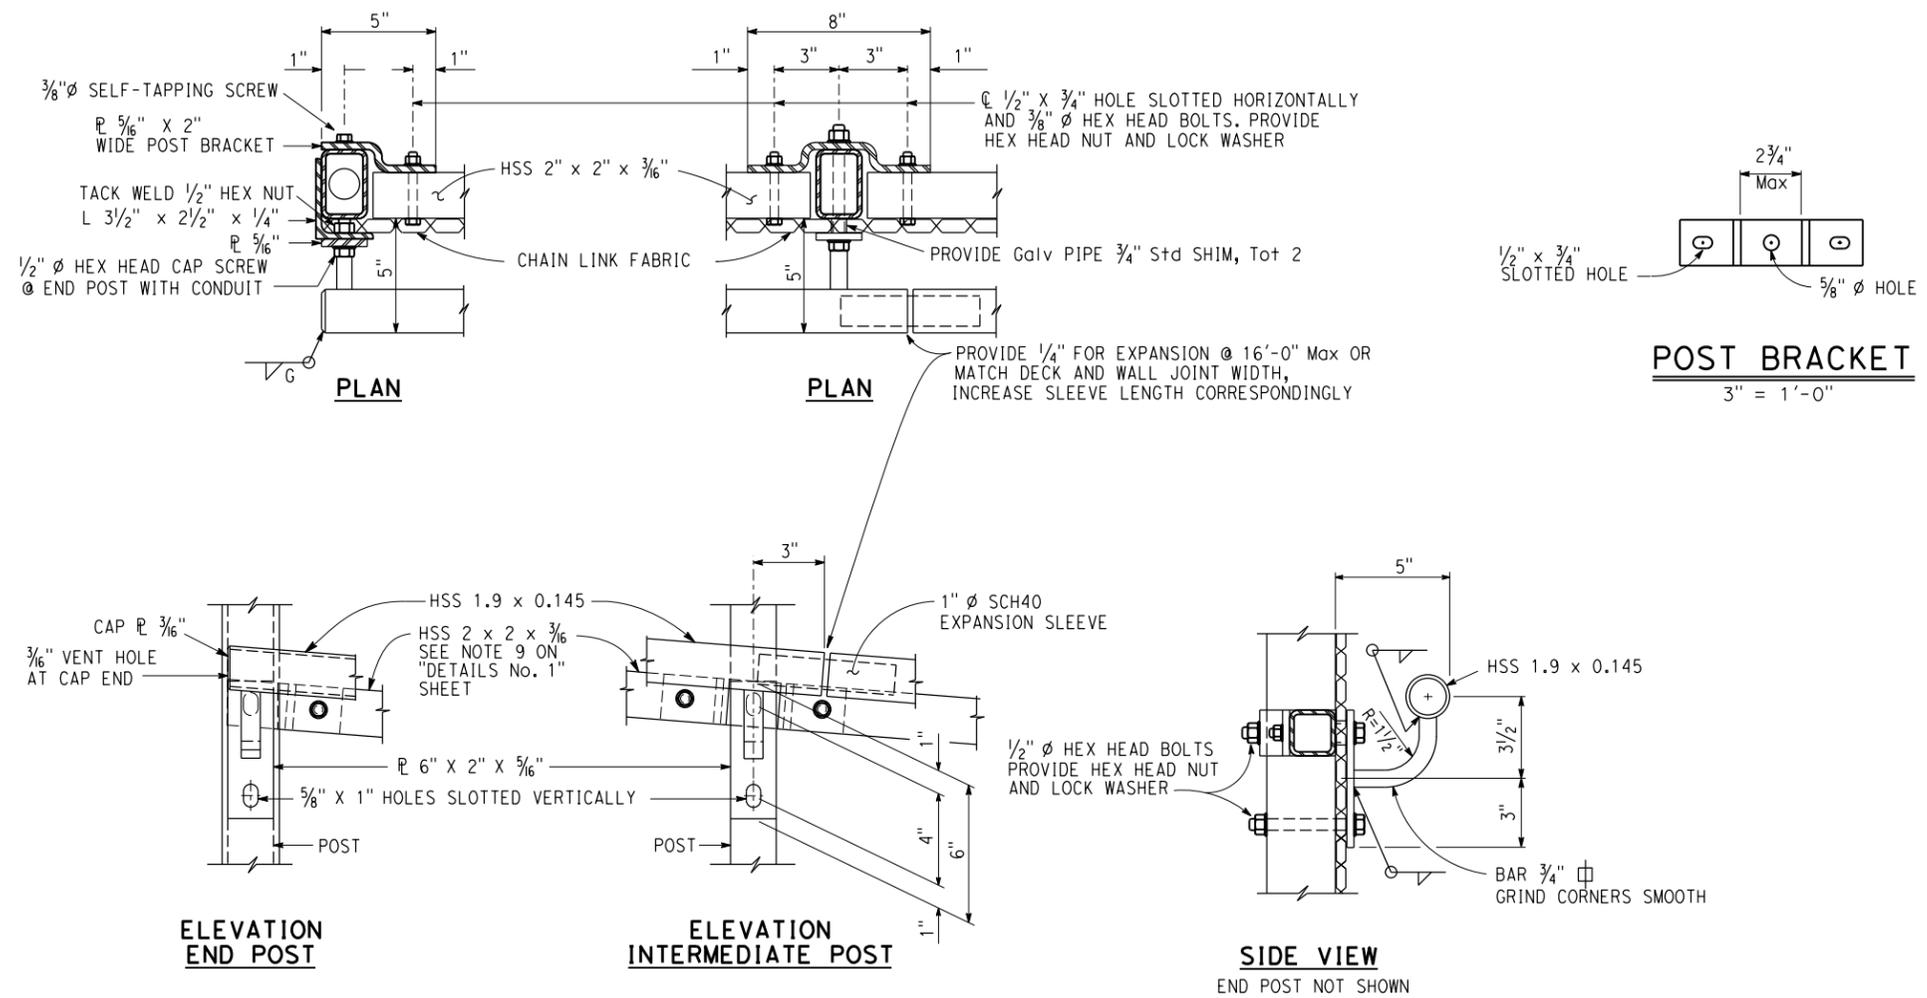

TUBULAR HANDRAILING BRACKET DETAILS
NO SCALE

BRIDGE STANDARD DETAILS			STATE OF CALIFORNIA DEPARTMENT OF TRANSPORTATION		DIVISION OF ENGINEERING SERVICES		CHAIN LINK RAILING TYPE 7 (MOD)	
xs16-220-2 FILE NO.	July 2020 APPROVAL DATE	<small>The components of the Bridge Standard Details have been prepared under the responsible charge of the Technical Owner, a registered civil engineer in the State of California.</small>					DETAILS No.2	
Refer to: http://www.dot.ca.gov/hq/esc/techpubs/manual/bridgemanuals/bridge-standard-detail-sheets/index.html			DATE PLOTTED => 7/20/2020 TIME PLOTTED => 12:10:46 ORIGINAL SCALE IN INCHES FOR REDUCED PLANS		UNIT: PROJECT NUMBER & PHASE:		CONTRACT No.:	
			FILE => ...\\16\202007-xs16-220-2.dgn USERNAME => "s136236"				DISREGARD PRINTS BEARING EARLIER REVISION DATES	
			0 1 2 3				REVISION DATES: 01-23-19 05-22-20 12-28-19 03-26-20	
							SHEET OF	