




PLAN
DEPARTURE END BLOCK DETAIL
NO SCALE

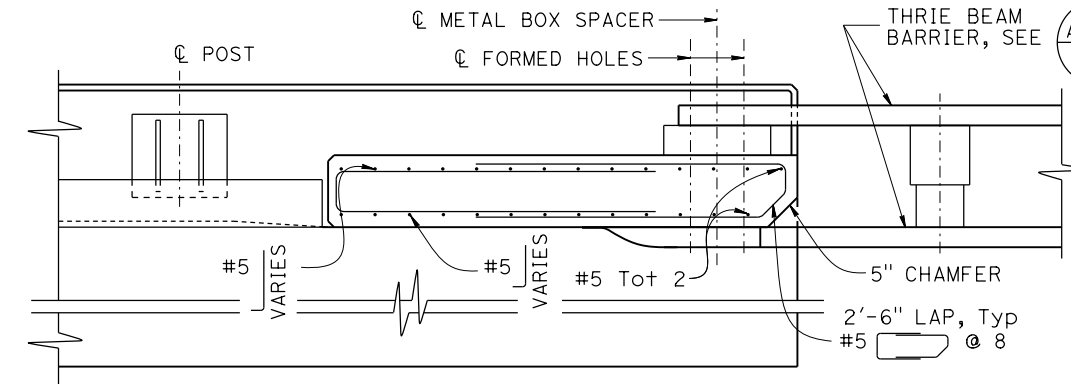


PLAN
APPROACH TRANSITION END BLOCK DETAIL
NO SCALE

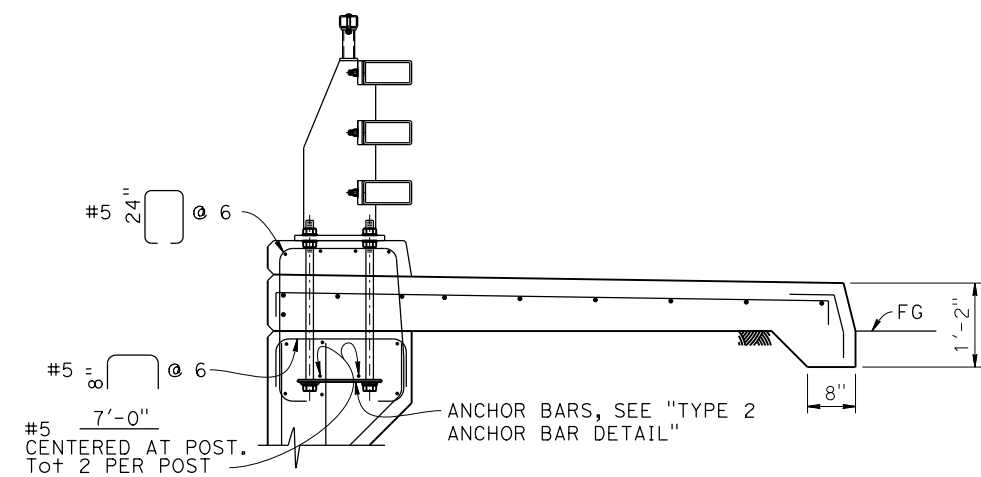


SECTION B-B
NO SCALE

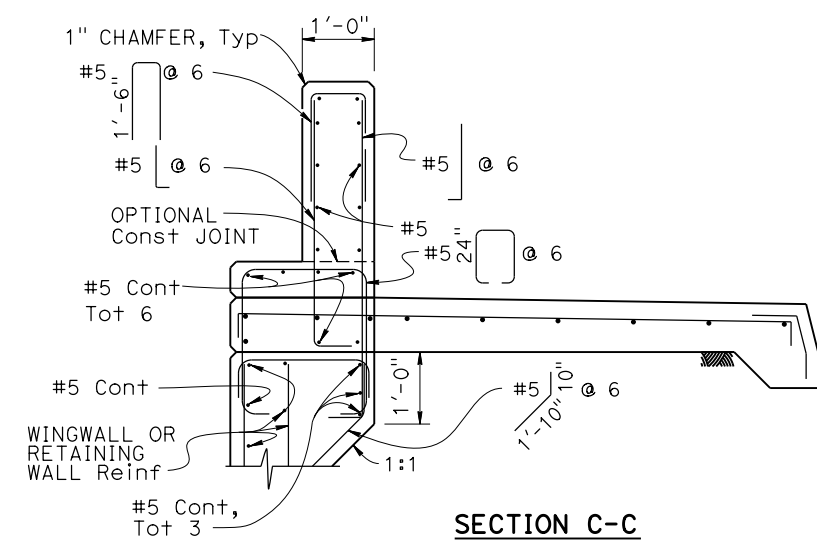

SECTION C-C
NO SCALE

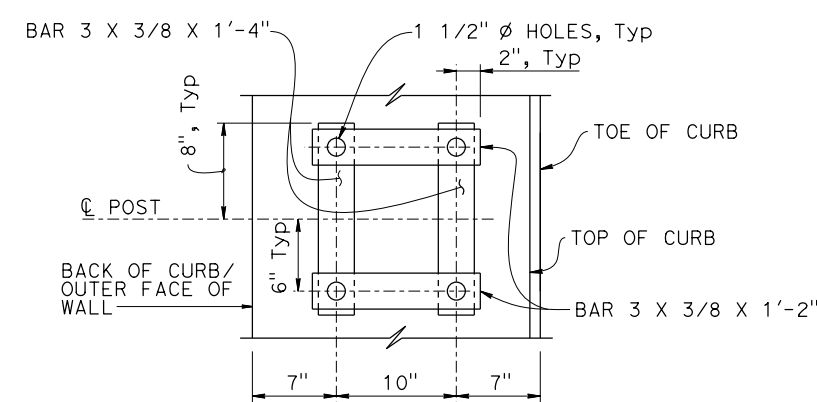

TYPE 2 ANCHOR BAR DETAIL
NO SCALE

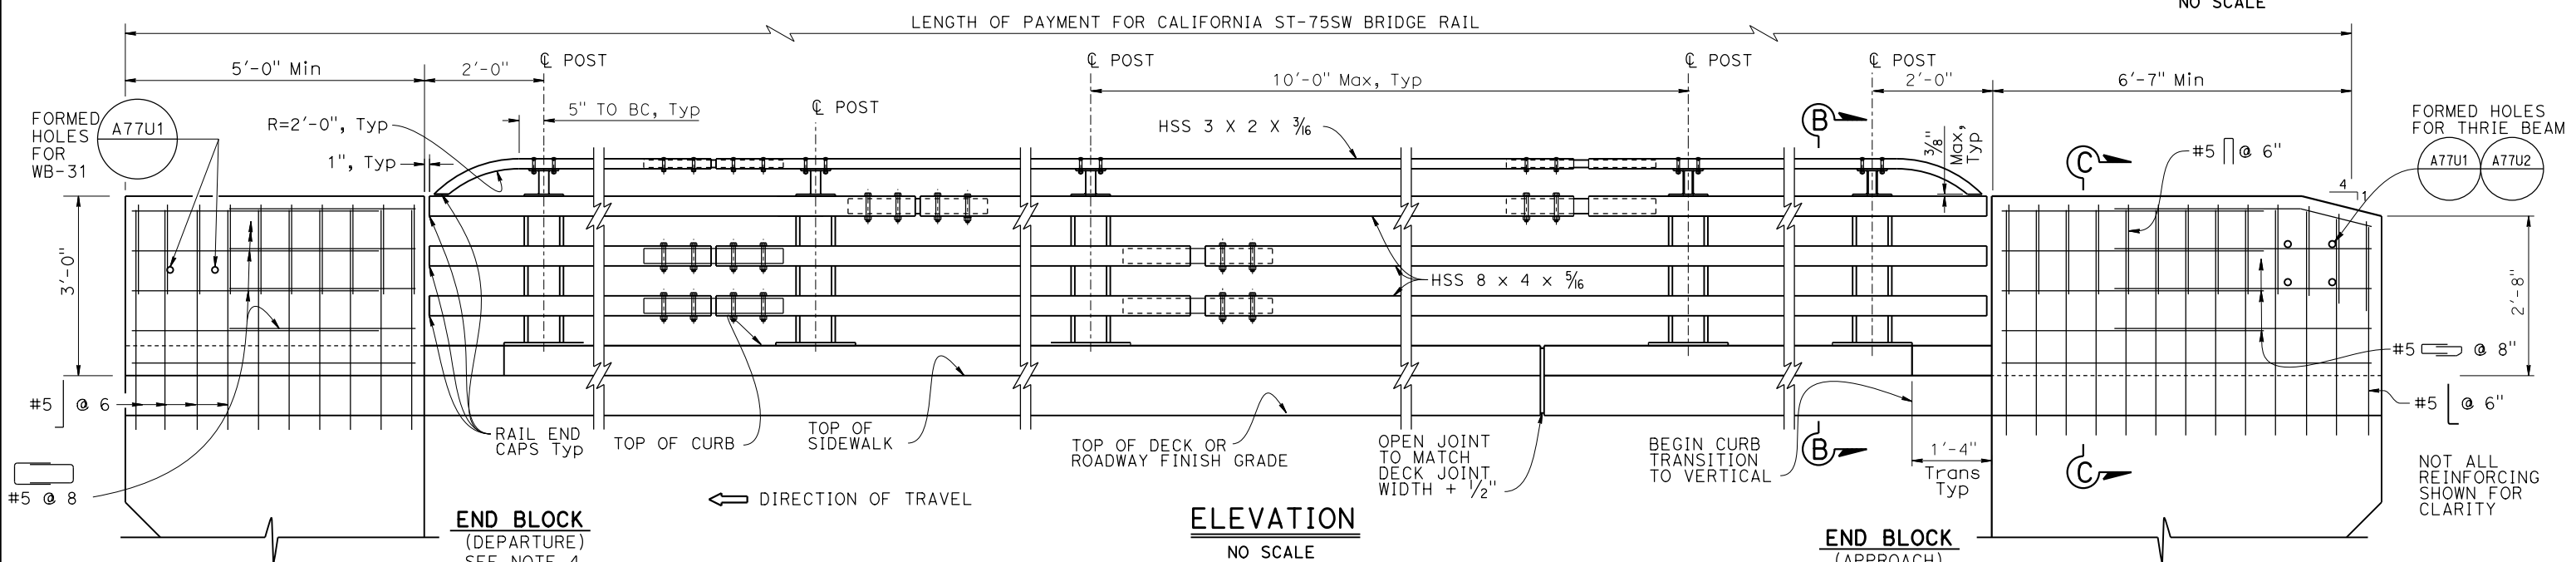

END BLOCK
(DEPARTURE)
SEE NOTE 4

ELEVATION
NO SCALE

END BLOCK
(APPROACH)