

Dist	COUNTY	ROUTE	POST MILES TOTAL PROJECT	SHEET No.	TOTAL SHEETS
REGISTERED CIVIL ENGINEER			X	DATE	
PLANS APPROVAL DATE					
THE STATE OF CALIFORNIA OR ITS OFFICERS OR AGENTS SHALL NOT BE RESPONSIBLE FOR THE ACCURACY OR COMPLETENESS OF SCANNED COPIES OF THIS PLAN SHEET.					
THE REGISTERED CIVIL ENGINEER FOR THE PROJECT IS RESPONSIBLE FOR THE SELECTION AND PROPER APPLICATION OF THE COMPONENT DESIGN AND ANY MODIFICATIONS SHOWN.					


REGISTERED PROFESSIONAL ENGINEER

No. X

Exp. X


CIVIL

STATE OF CALIFORNIA

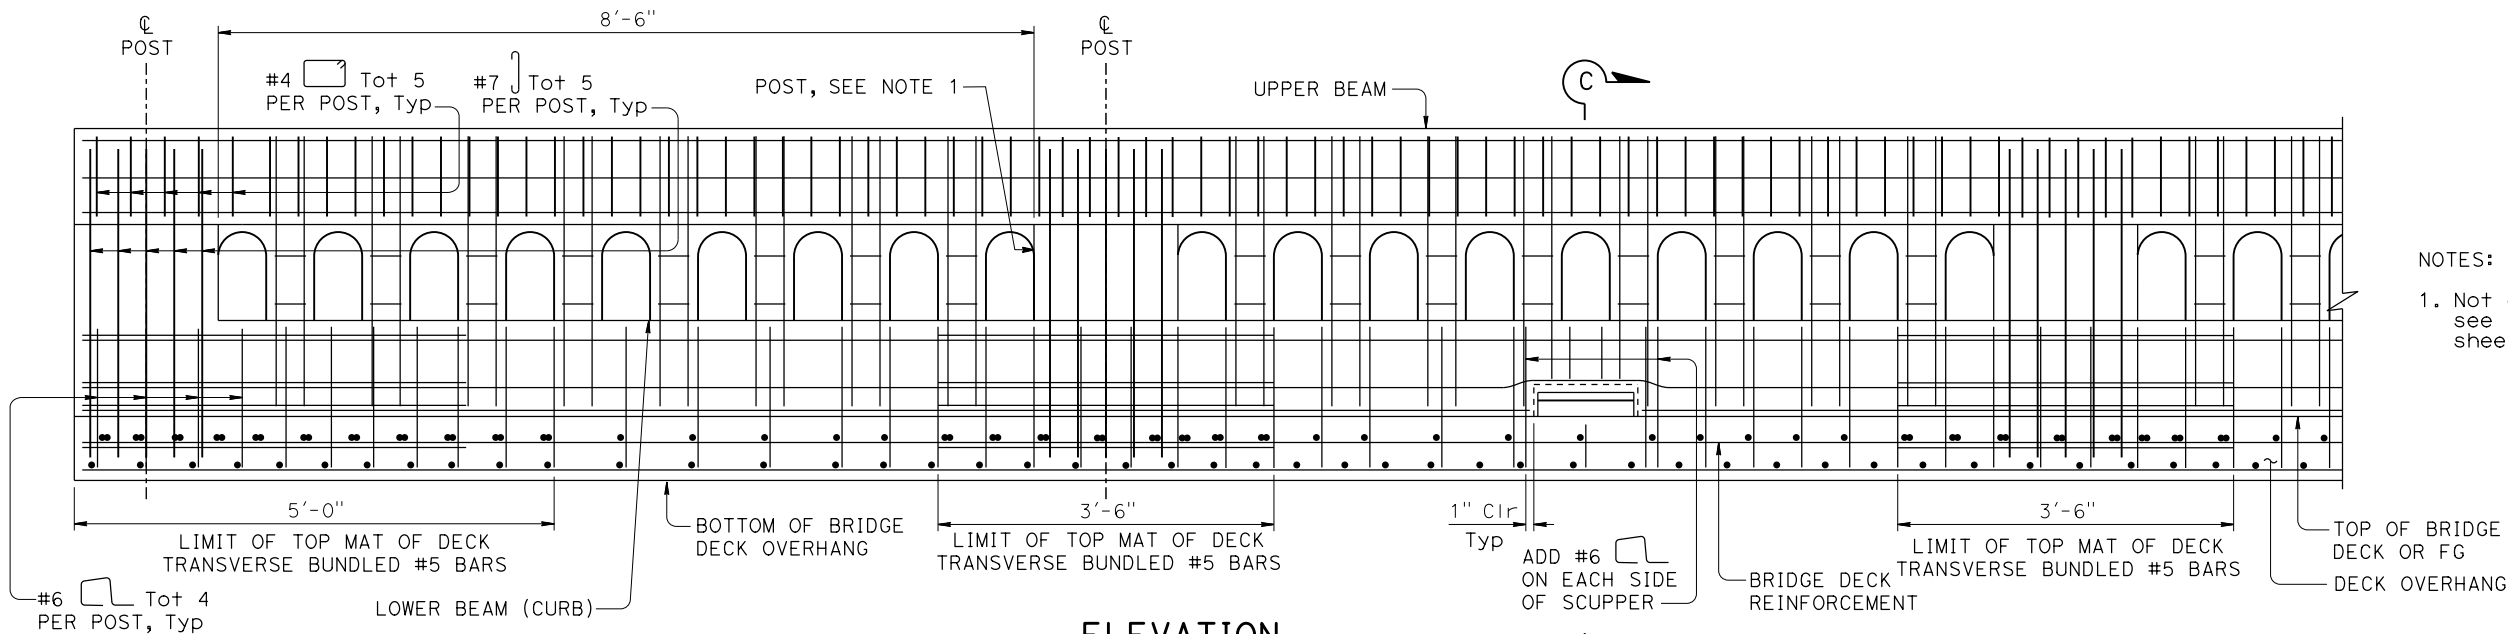

ELEVATION


NOTE: Upper tubular bicycle railing not shown for clarity.

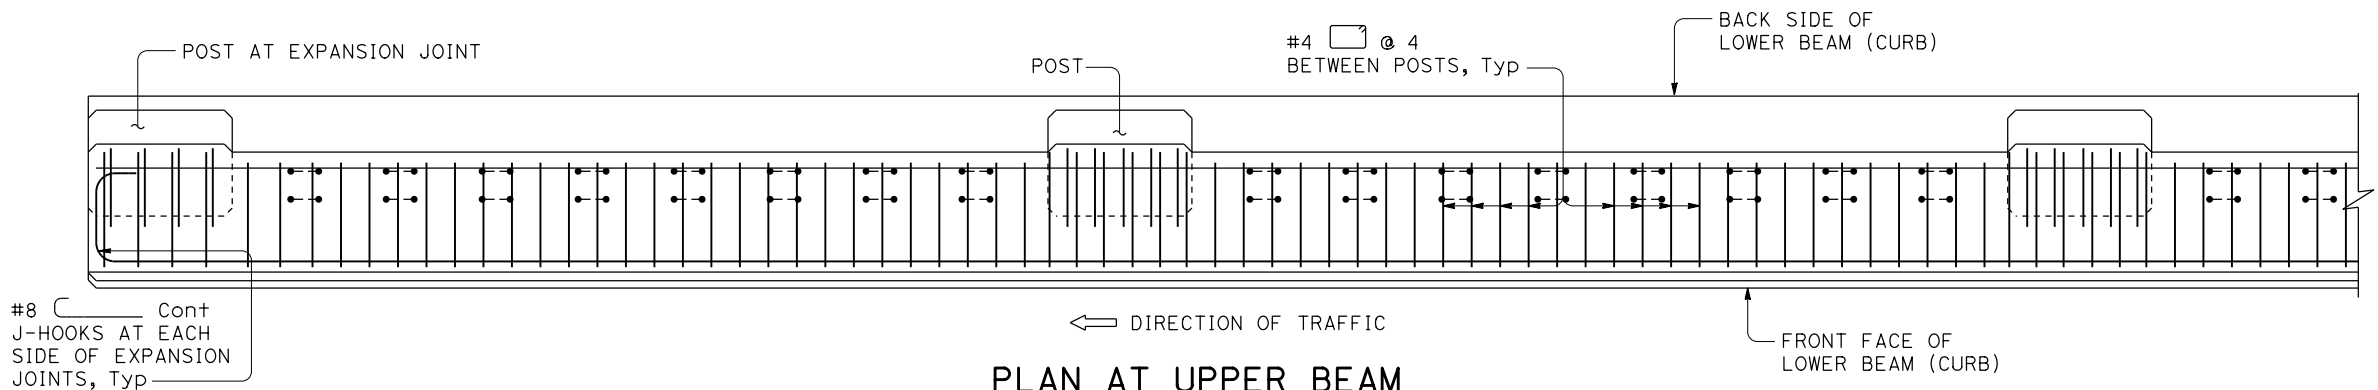

PLAN AT UPPER BEAM

NOTE: Upper tubular bicycle railing not shown for clarity.


NOTE: Upper tubular bicycle railing not shown for clarity.

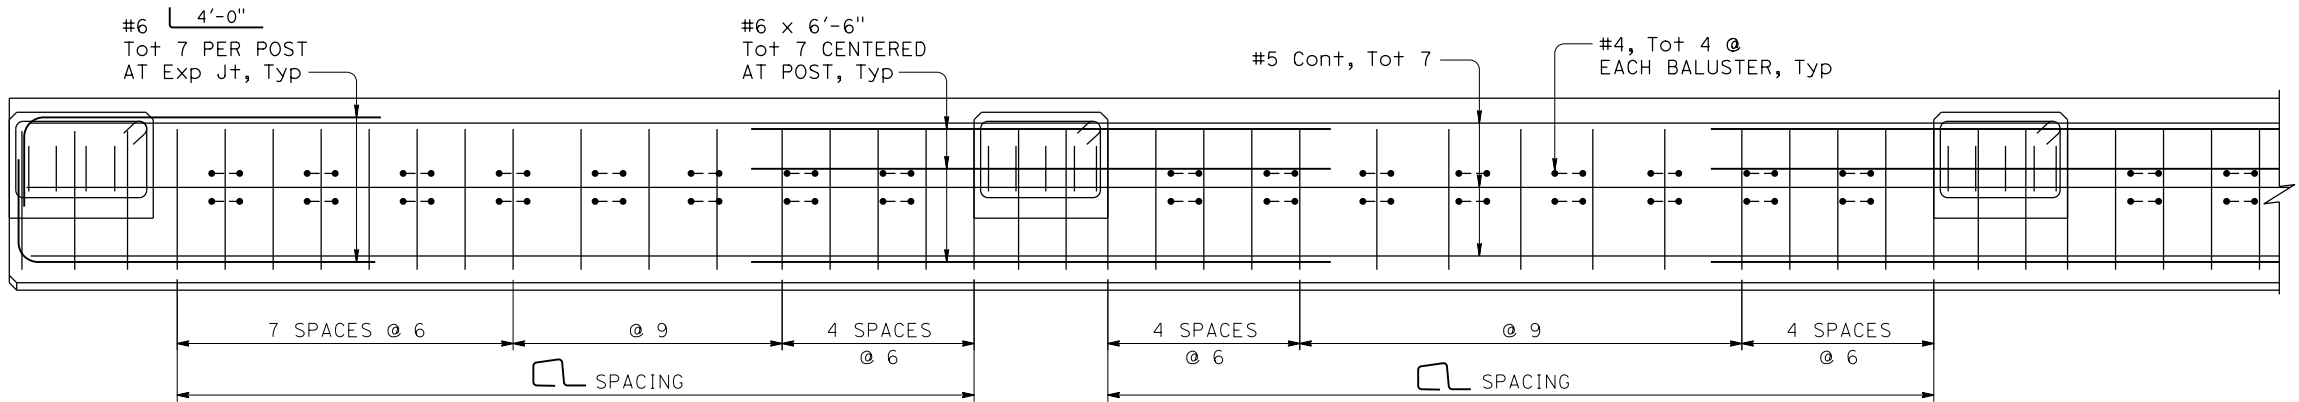

PLAN AT LOWER BEAM (CURB)

NOTES:

1. Not all post reinforcement is shown for clarity, see "CONCRETE BARRIER TYPE 85H DETAILS No. 1" sheet for additional details.

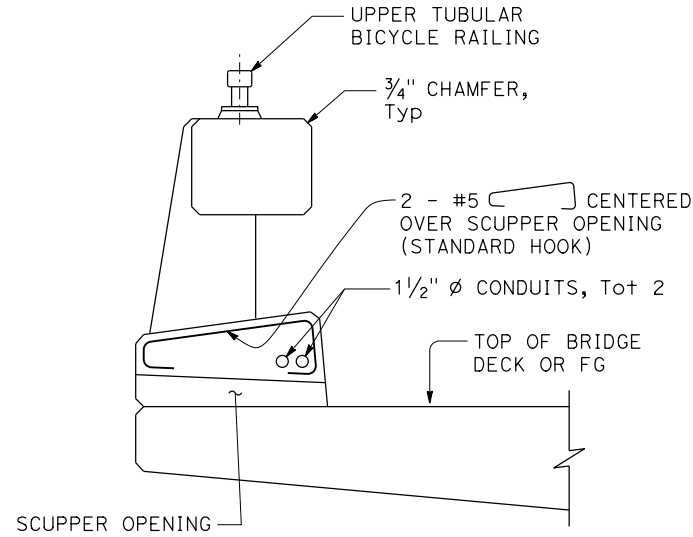

SECTION C-C

BRIDGE STANDARD DETAILS			NO SCALE		X	
x816-125-3 FILE NO.	October 2025 APPROVAL DATE	The components of the Bridge Standard Details have been prepared under the responsible charge of the Technical Owner, a registered civil engineer in the State of California	STATE OF CALIFORNIA DEPARTMENT OF TRANSPORTATION	DIVISION OF ENGINEERING SERVICES	BRIDGE No. XX-XXXX POST MILE X.X	CONCRETE BARRIER TYPE 85H - DETAILS No. 3
Refer to: http://www.dot.ca.gov/hq/esc/techpubs/manual/bridgemanuals/bridge-standard-detail-sheets/index.html			DATE PLOTTED => 2-OCT-2025 FILE => x816-125-3.dgn	TIME PLOTTED => 15:11 USERNAME => s155182	ORIGINAL SCALE IN INCHES FOR REDUCED PLANS 0 1 2 3	UNIT: XXXX PROJECT NUMBER & PHASE: XXXXXXXXXX1
			COUNTY/ROUTE/ZONE: XXX/XXX/X CONTRACT No.: XX-XXXXX4		DISREGARD PRINTS BEARING EARLIER REVISION DATES	
					REVISION DATES	SHEET OF X X