

Dist	COUNTY	ROUTE	POST MILES TOTAL PROJECT	SHEET NO.	TOTAL SHEETS
REGISTERED CIVIL ENGINEER			X	DATE	
PLANS APPROVAL DATE					
THE STATE OF CALIFORNIA OR ITS OFFICERS OR AGENTS SHALL NOT BE RESPONSIBLE FOR THE ACCURACY OR COMPLETENESS OF SCANNED COPIES OF THIS PLAN SHEET.					
THE REGISTERED CIVIL ENGINEER FOR THE PROJECT IS RESPONSIBLE FOR THE SELECTION AND PROPER APPLICATION OF THE COMPONENT DESIGN AND ANY MODIFICATIONS SHOWN.					


REGISTERED PROFESSIONAL ENGINEER

No. X

Exp. X

CIVIL

STATE OF CALIFORNIA

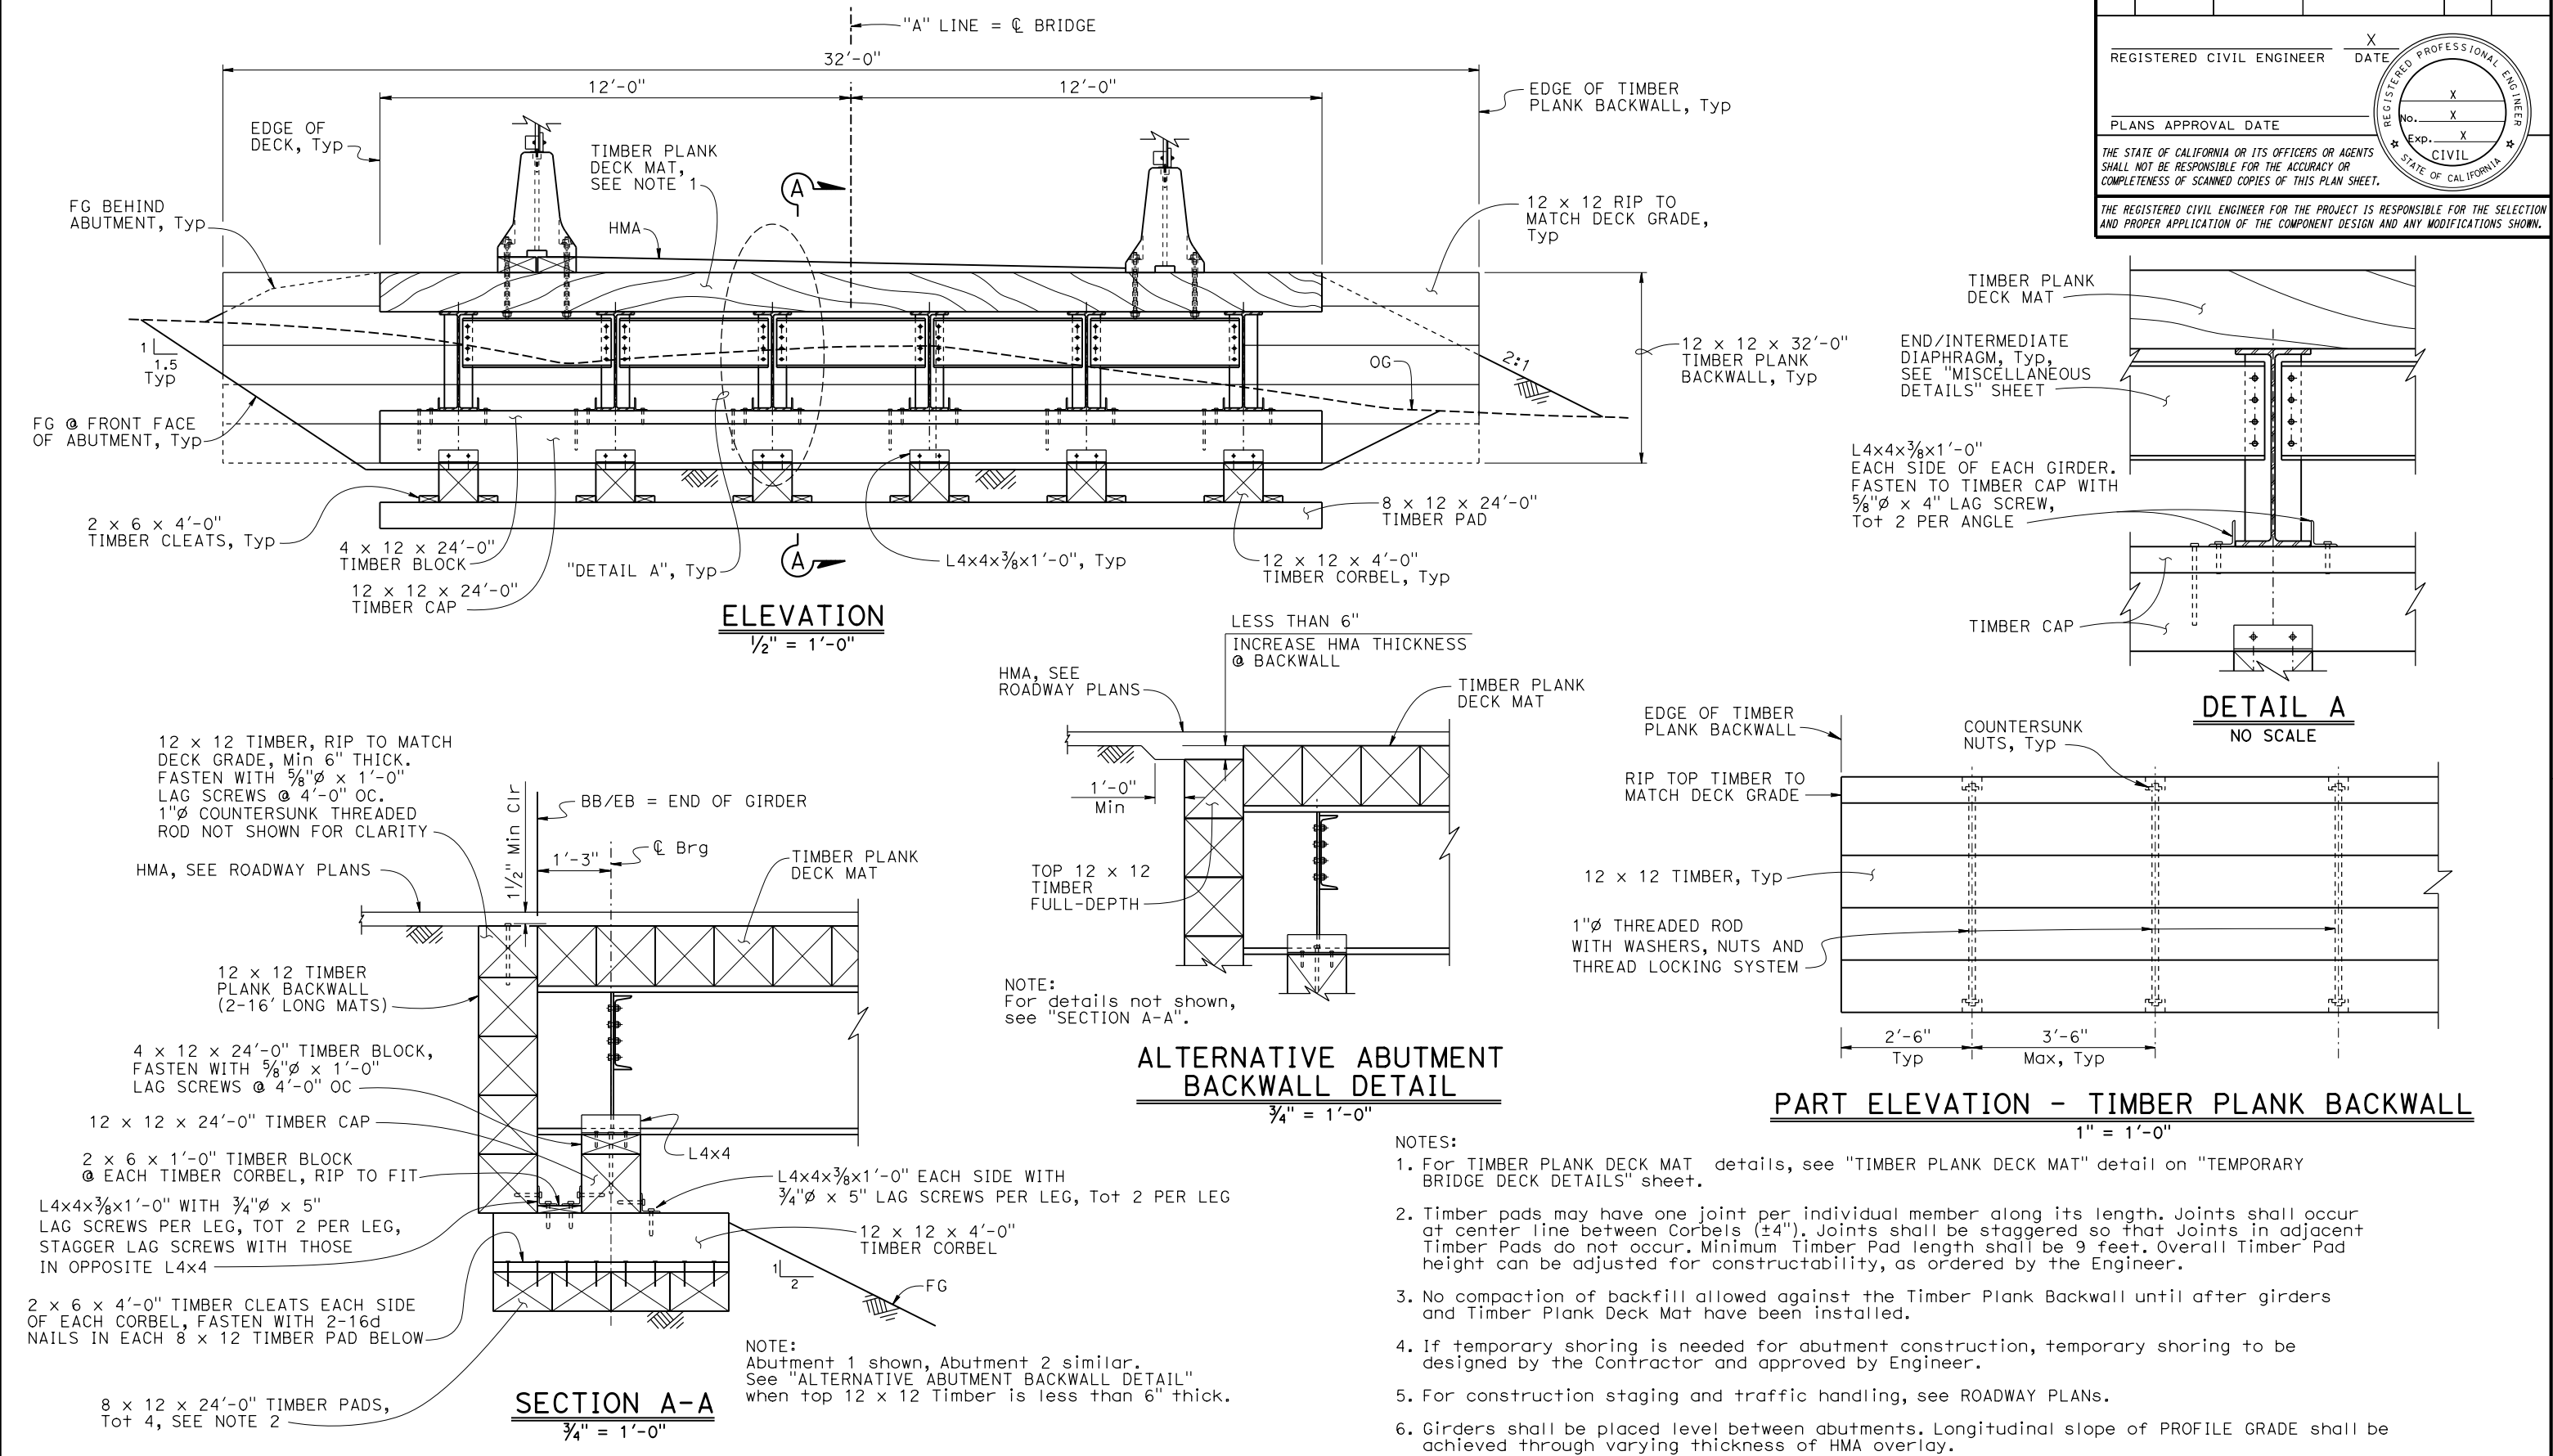

BRIDGE STANDARD DETAILS		DESIGN	BY X	CHECKED X	STATE OF CALIFORNIA DEPARTMENT OF TRANSPORTATION	DIVISION OF ENGINEERING SERVICES	BRIDGE No.	X										
<u>xs2-010-1</u> FILE NO.	October 2025 APPROVAL DATE	DETAILS	BY X	CHECKED X			XX-XXXX											
		QUANTITIES	BY X	CHECKED X			POST MILE											
							X.X											
						TEMPORARY BRIDGE ABUTMENT LAYOUT												
Refer to: http://www.dot.ca.gov/hq/esc/techpubs/manual/bridgemanuals/bridge-standard-detail-sheets/index.html					DATE PLOTTED => 19-SEP-2025	TIME PLOTTED => 07:14	ORIGINAL SCALE IN INCHES FOR REDUCED PLANS	0	1	2	3	UNIT: XXXX PROJECT NUMBER & PHASE: XXXXXXXXXX1	COUNTY/ROUTE/ZONE: XXX/XXX/X CONTRACT No.: XX-XXXXX4	DISREGARD PRINTS BEARING EARLIER REVISION DATES	REVISION DATES		SHEET	OF
					FILE => temp bridge-a-abut.dgn	USERNAME => s134008											X	X