




Dist	COUNTY	ROUTE	POST MILES TOTAL PROJECT	SHEET NO.	TOTAL SHEETS
REGISTERED CIVIL ENGINEER			X DATE	REGISTERED PROFESSIONAL ENGINEER No. X Exp. X CIVIL STATE OF CALIFORNIA	
PLANS APPROVAL DATE					
THE STATE OF CALIFORNIA OR ITS OFFICERS OR AGENTS SHALL NOT BE RESPONSIBLE FOR THE ACCURACY OR COMPLETENESS OF SCANNED COPIES OF THIS PLAN SHEET.					
THE REGISTERED CIVIL ENGINEER FOR THE PROJECT IS RESPONSIBLE FOR THE SELECTION AND PROPER APPLICATION OF THE COMPONENT DESIGN AND ANY MODIFICATIONS SHOWN.					

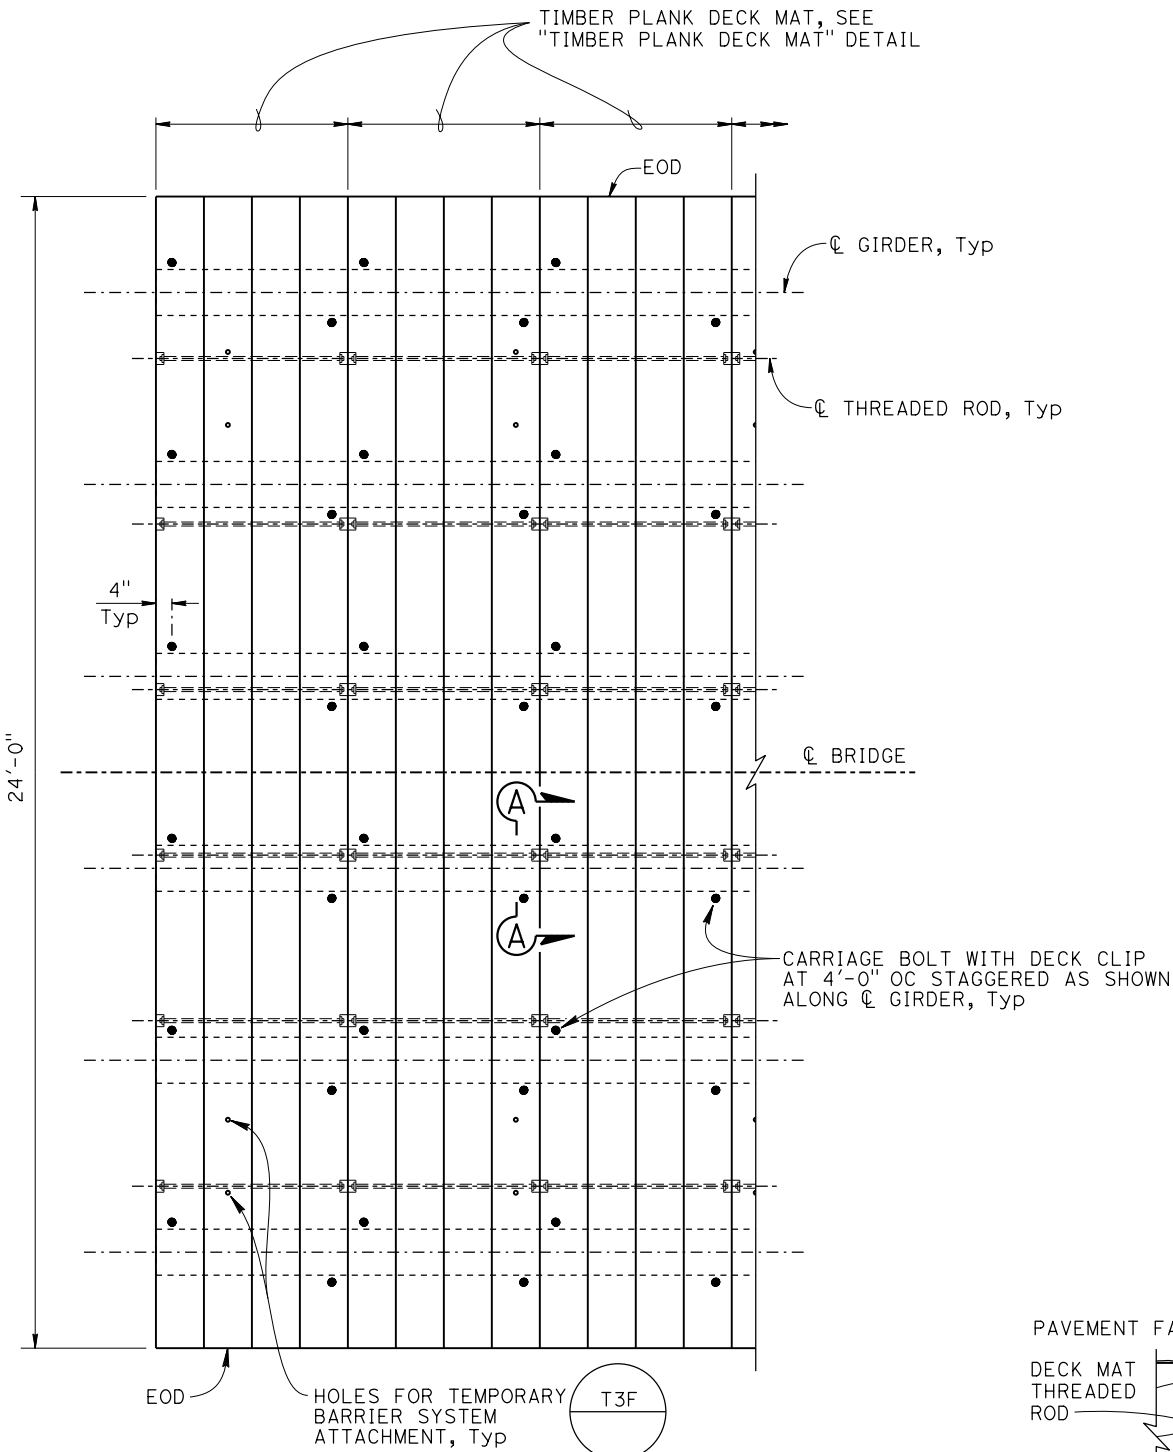


TIMBER PLANK DECK PART PLAN
1/2" = 1'-0"

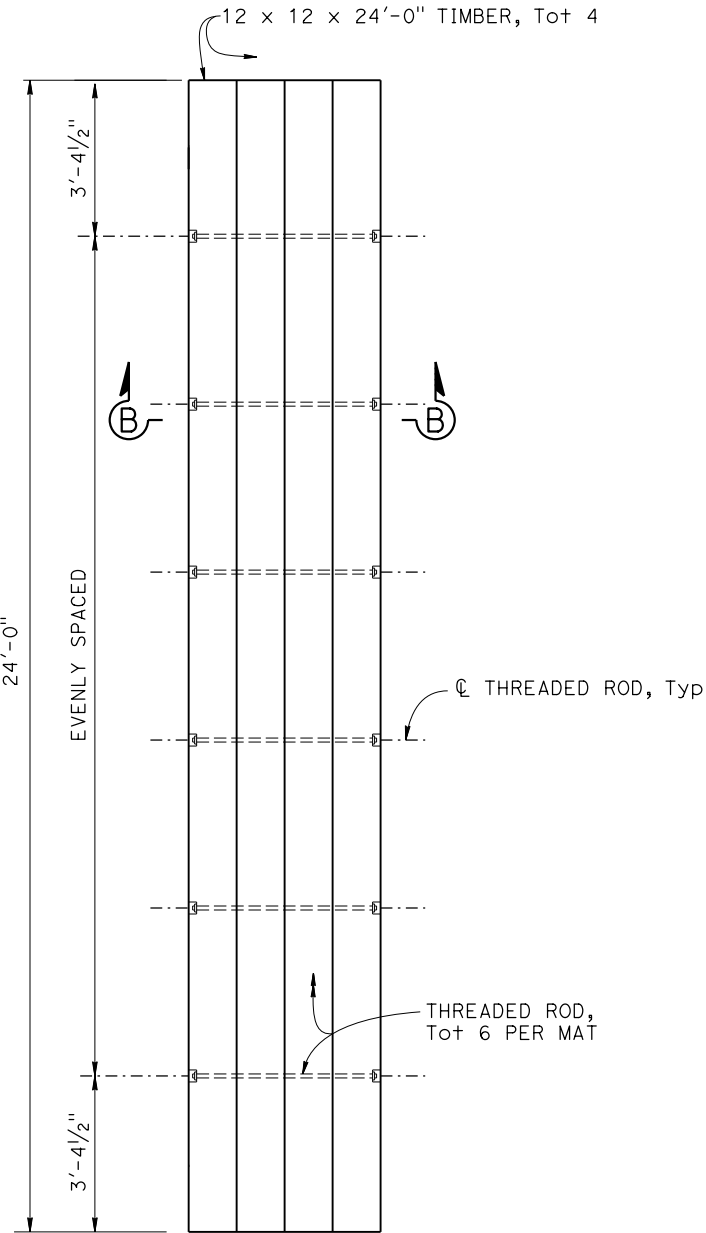


TIMBER PLANK DECK MAT
1/2" = 1'-0"

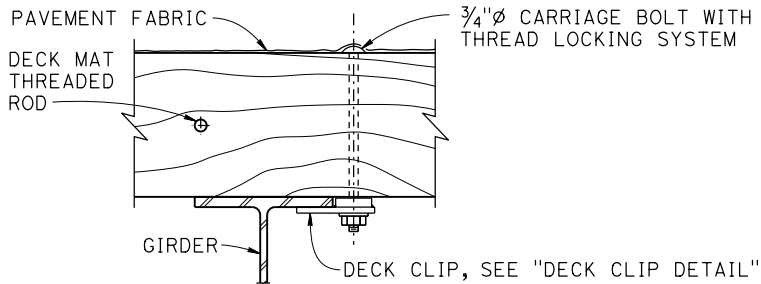


SECTION A-A
1 1/2" = 1'-0"

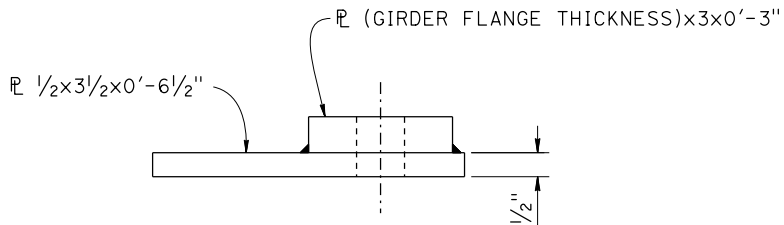

ELEVATION

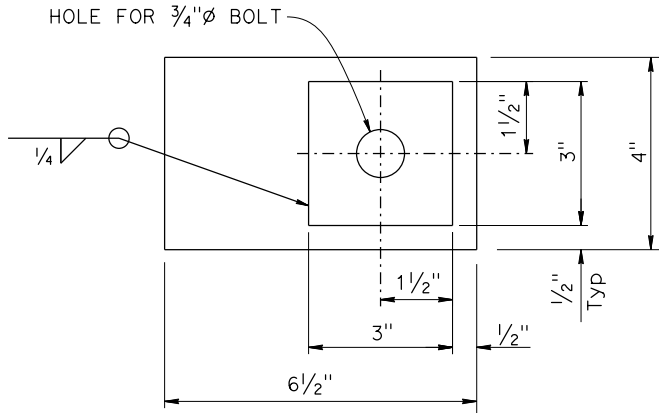

PLAN
DECK CLIP DETAIL
6" = 1'-0"

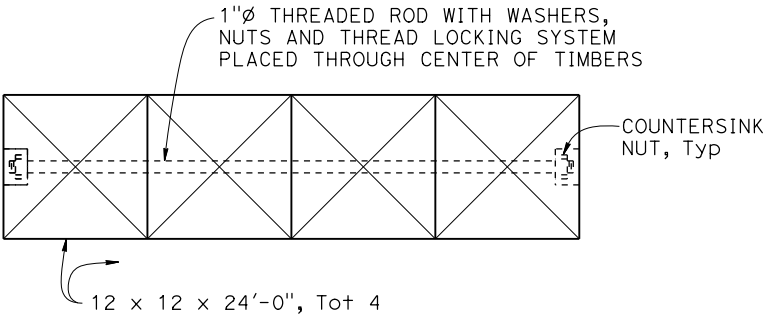

SECTION B-B
1 1/2" = 1'-0"

BRIDGE STANDARD DETAILS		DESIGN	BY X	CHECKED X	STATE OF CALIFORNIA DEPARTMENT OF TRANSPORTATION	DIVISION OF ENGINEERING SERVICES	BRIDGE No.	X						
xs2-010-3 FILE NO.	October 2025 APPROVAL DATE	DETAILS	BY X	CHECKED X			XX-XXXX							
		QUANTITIES	BY X	CHECKED X			POST MILE X.X							
Refer to: http://www.dot.ca.gov/hq/esc/techpubs/manual/bridgemanuals/bridge-standard-detail-sheets/index.html					DATE PLOTTED => 19-SEP-2025 FILE => temp bridge-c-dd.dgn	TIME PLOTTED => 07:15 USERNAME => s134008	ORIGINAL SCALE IN INCHES FOR REDUCED PLANS	0 1 2 3	UNIT: XXXX PROJECT NUMBER & PHASE: XXXXXXXXXX1	COUNTY/ROUTE/ZONE: XXX/XXX/X CONTRACT No.: XX-XXXXX4	DISREGARD PRINTS BEARING EARLIER REVISION DATES	REVISION DATES	SHEET X	OF X