



DIST	COUNTY	ROUTE	POST MILES TOTAL PROJECT	SHEET No.	TOTAL SHEETS
------	--------	-------	--------------------------	-----------	--------------

REGISTERED CIVIL ENGINEER DATE \_\_\_\_\_  
 PLANS APPROVAL DATE \_\_\_\_\_  
 No. \_\_\_\_\_  
 Exp. \_\_\_\_\_  
 CIVIL  
 STATE OF CALIFORNIA  
 The State of California or its officers or agents shall not be responsible for the accuracy or completeness of scanned copies of this plan sheet.  
 The Registered Civil Engineer for the project is responsible for the selection and proper application of the component design and any modifications shown.

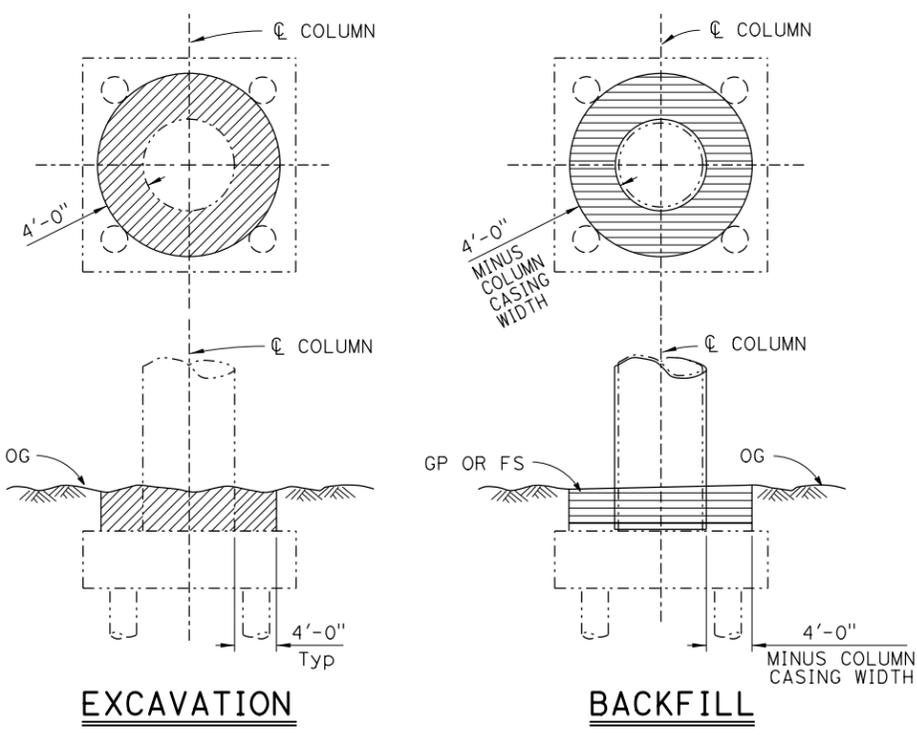


NOTE: CIRCULAR COLUMN SHOWN. RECTANGULAR, SQUARE OR OVAL COLUMNS SIMILAR  
**COLUMN CASING ONLY**  
 1/8" = 1'-0"

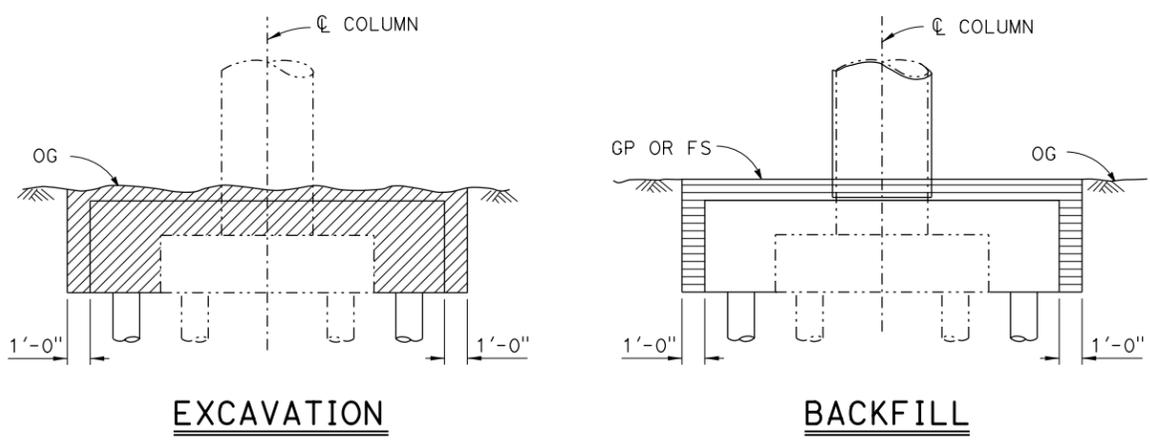


**COLUMN CASING & FOOTING RETROFIT**  
 1/4" = 1'-0"


LEGEND:  
 - - - - - Indicates existing structure  
 \_\_\_\_\_ Indicates new construction  
 [Hatched Box] Indicates structure excavation  
 [Horizontal Line Box] Indicates structure backfill

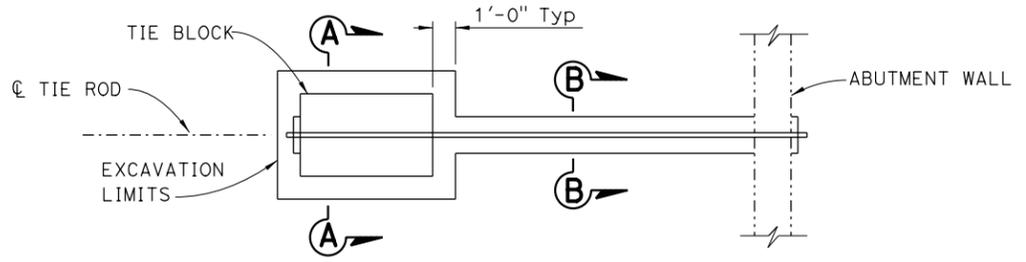


**PLAN VIEW - TIE ROD ANCHOR**  
 1/4" = 1'-0"

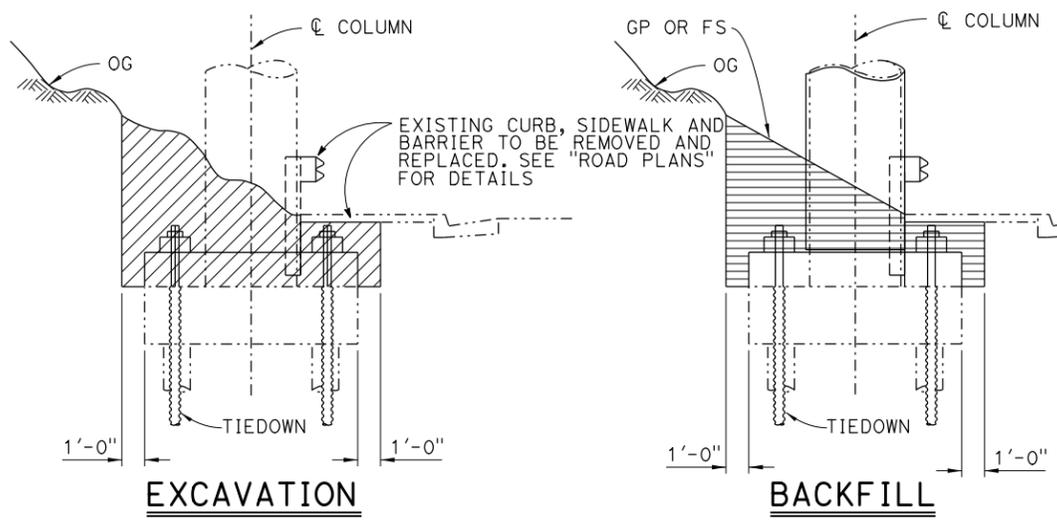

**BENT FOOTING TIE-DOWNS**  
 1/4" = 1'-0"

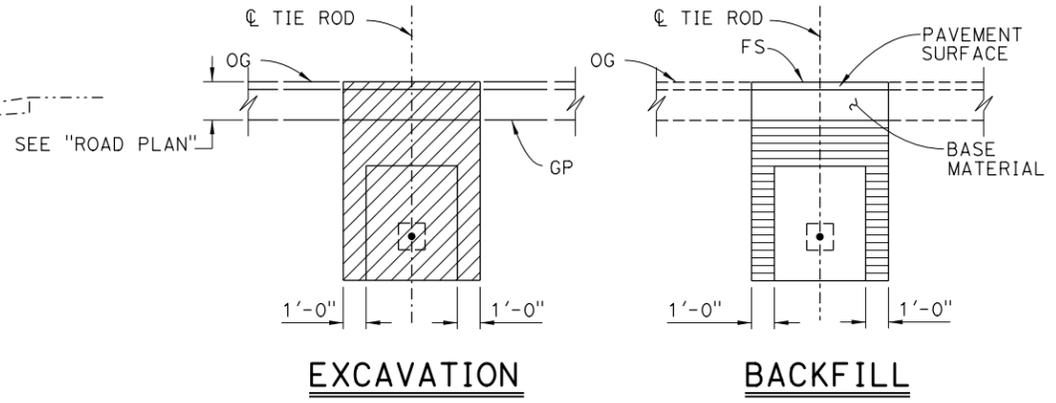

**SECTION A-A**  
 1/4" = 1'-0"

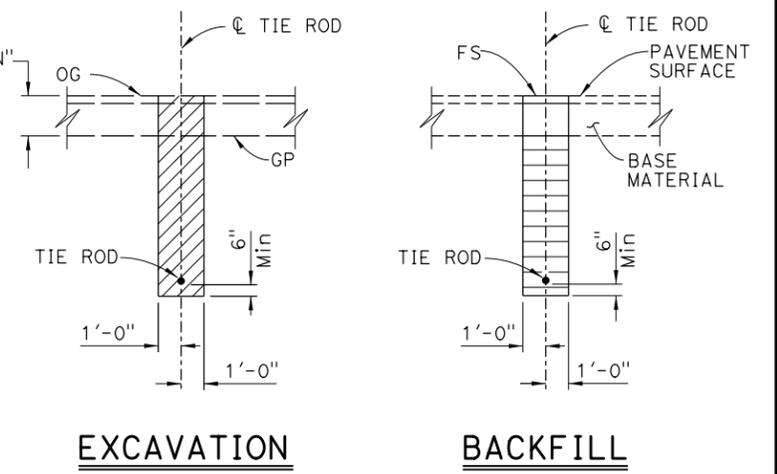

**SECTION B-B**  
 1/4" = 1'-0"