
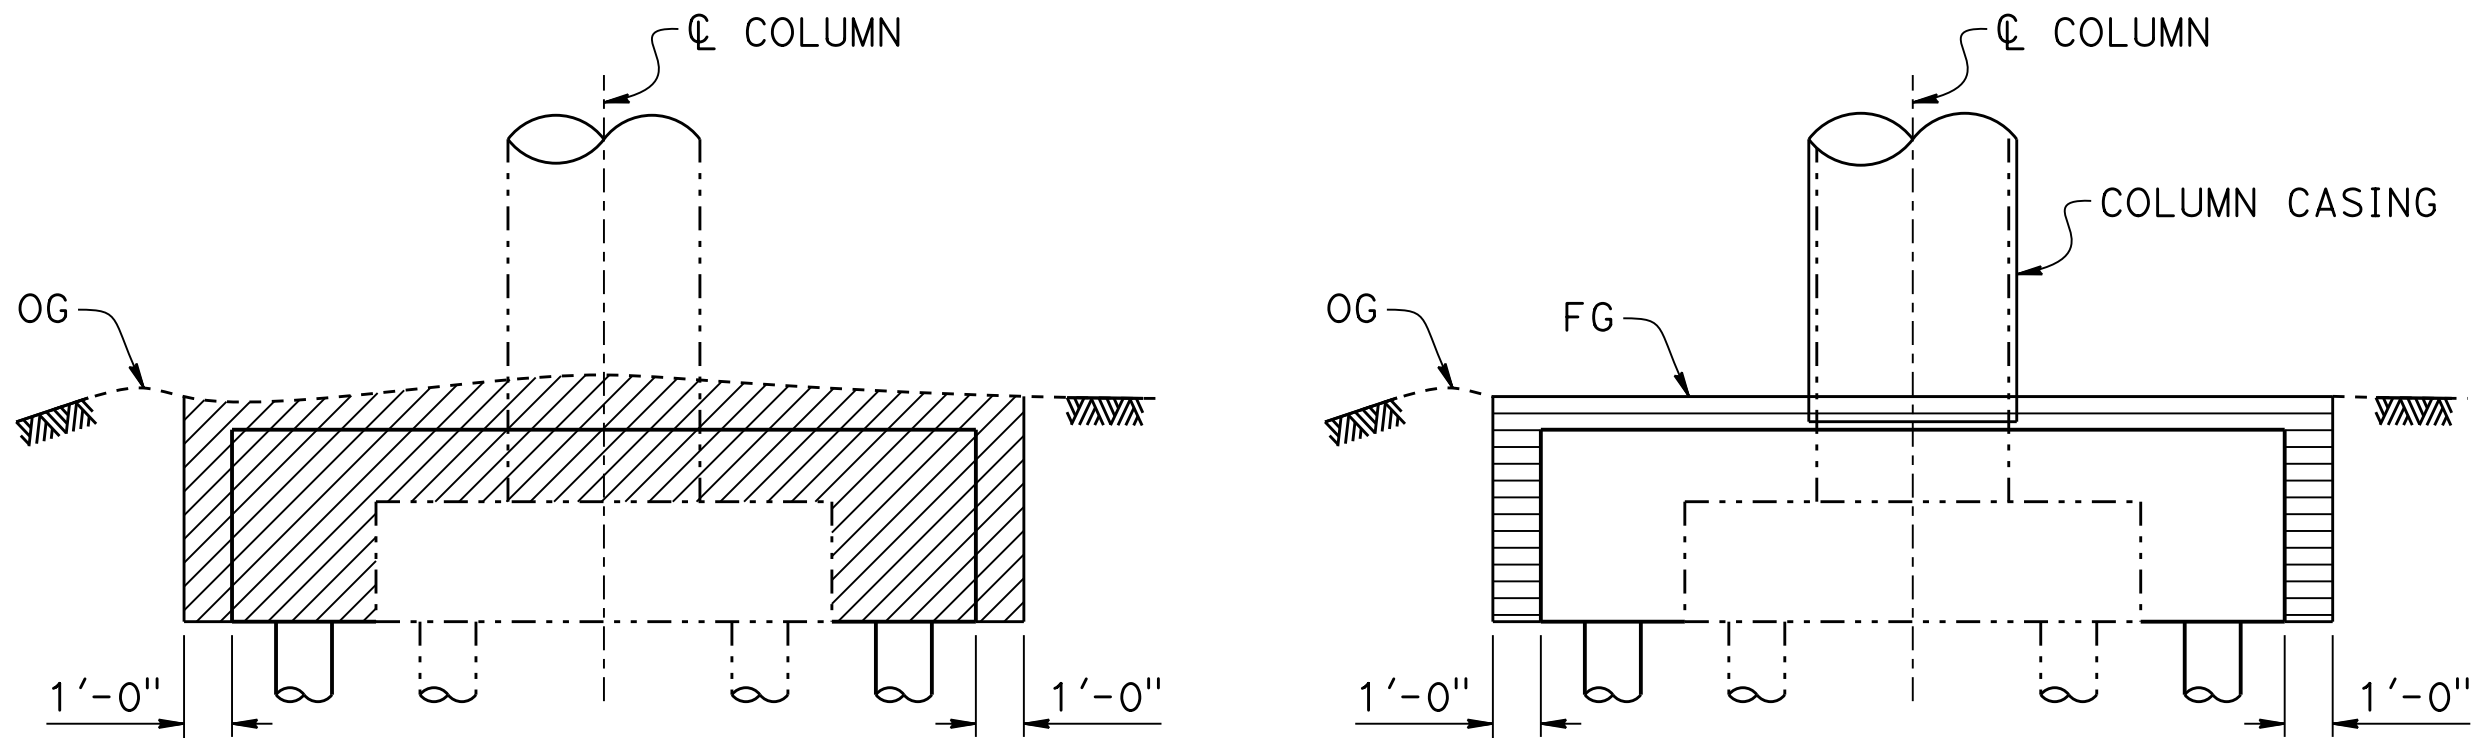


Dist	COUNTY	ROUTE	POST MILES TOTAL PROJECT	SHEET No.	TOTAL SHEETS
REGISTERED CIVIL ENGINEER			X	DATE	
PLANS APPROVAL DATE					
THE STATE OF CALIFORNIA OR ITS OFFICERS OR AGENTS SHALL NOT BE RESPONSIBLE FOR THE ACCURACY OR COMPLETENESS OF SCANNED COPIES OF THIS PLAN SHEET.			REGISTERED PROFESSIONAL ENGINEER No. X Exp. X CIVIL STATE OF CALIFORNIA		

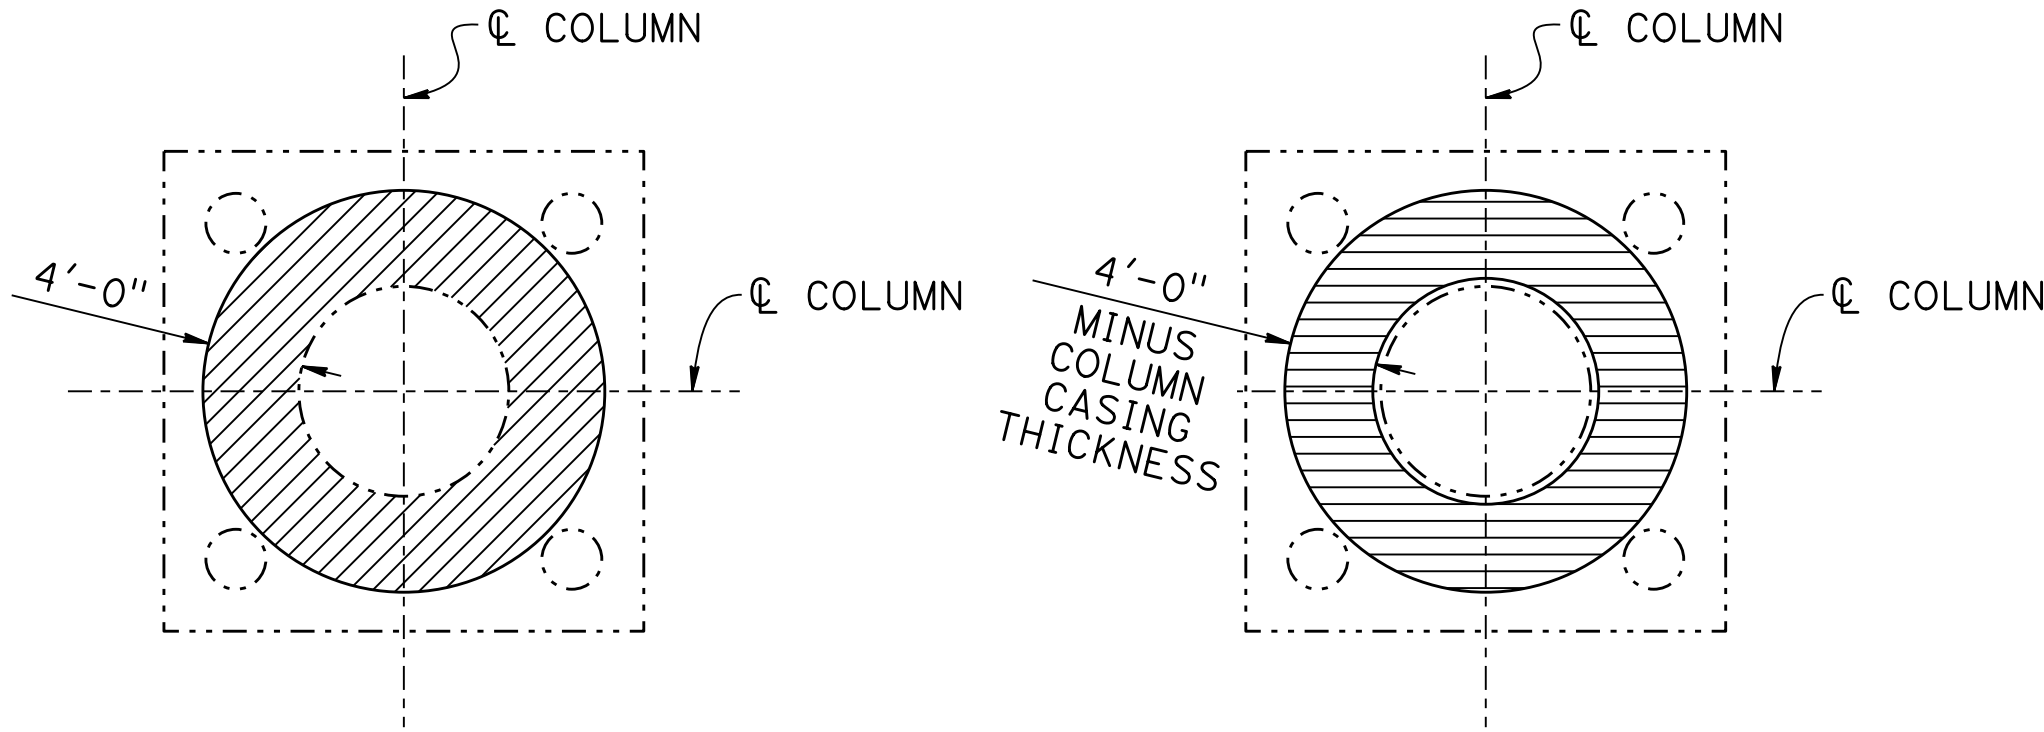


EXCAVATION

BACKFILL

COLUMN CASING & FOOTING RETROFIT

1/4" = 1'-0"

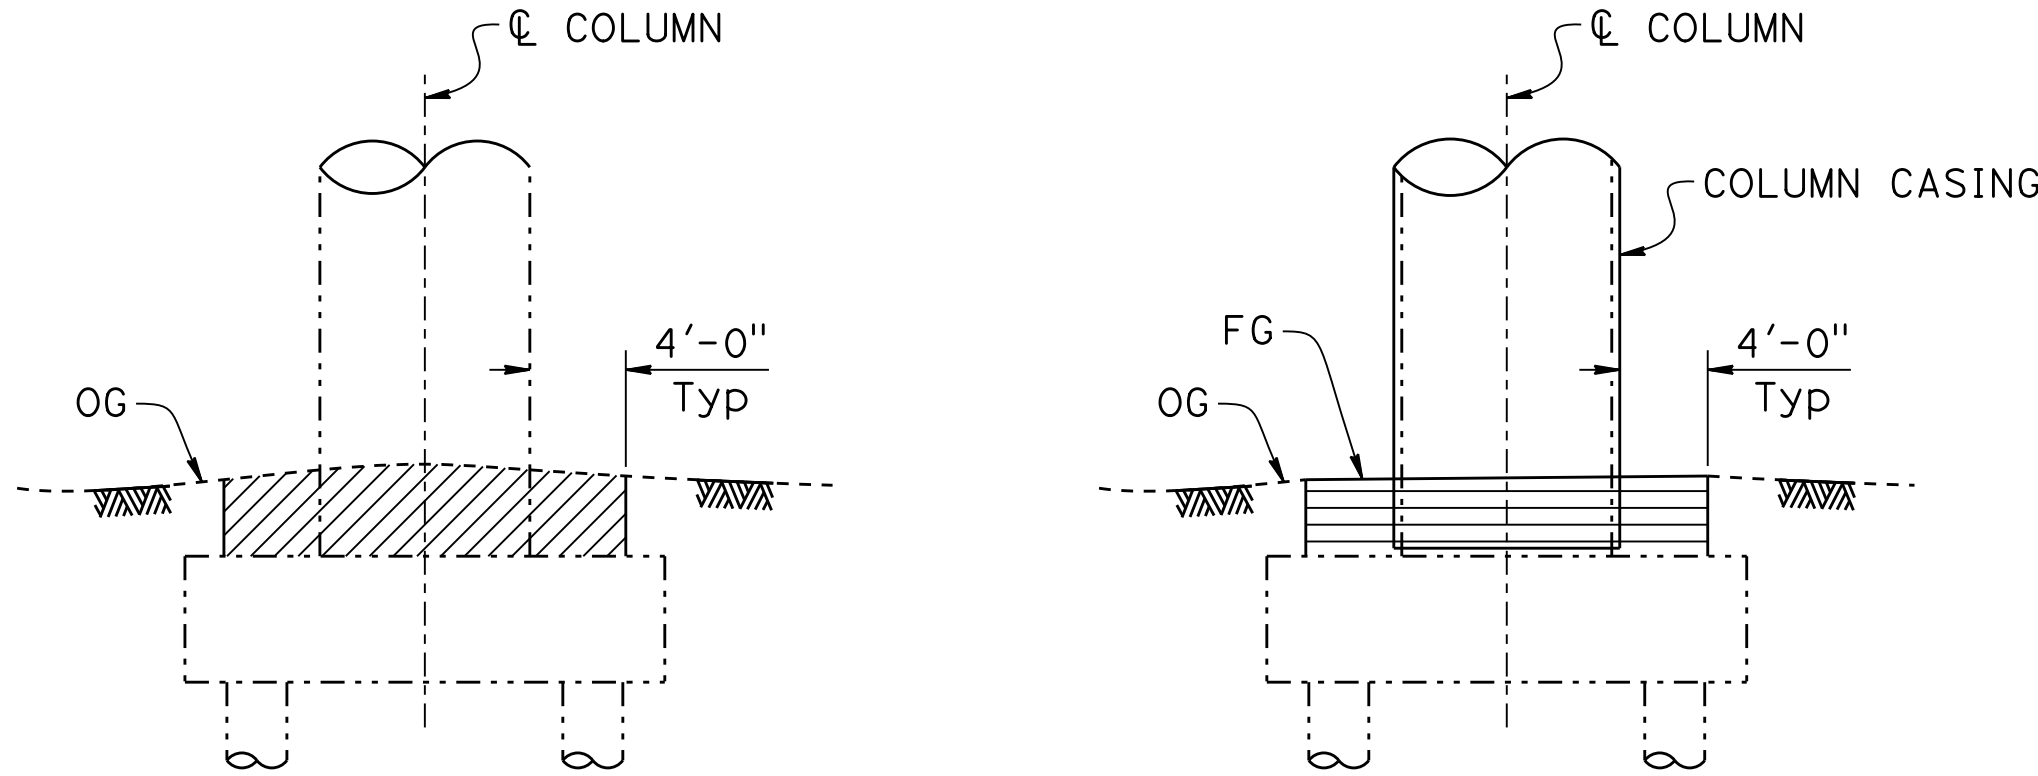



EXCAVATION

BACKFILL

NOTE:
Circular column shown. Rectangular, square or oval columns similar.


COLUMN CASING ONLY

1/8" = 1'-0"

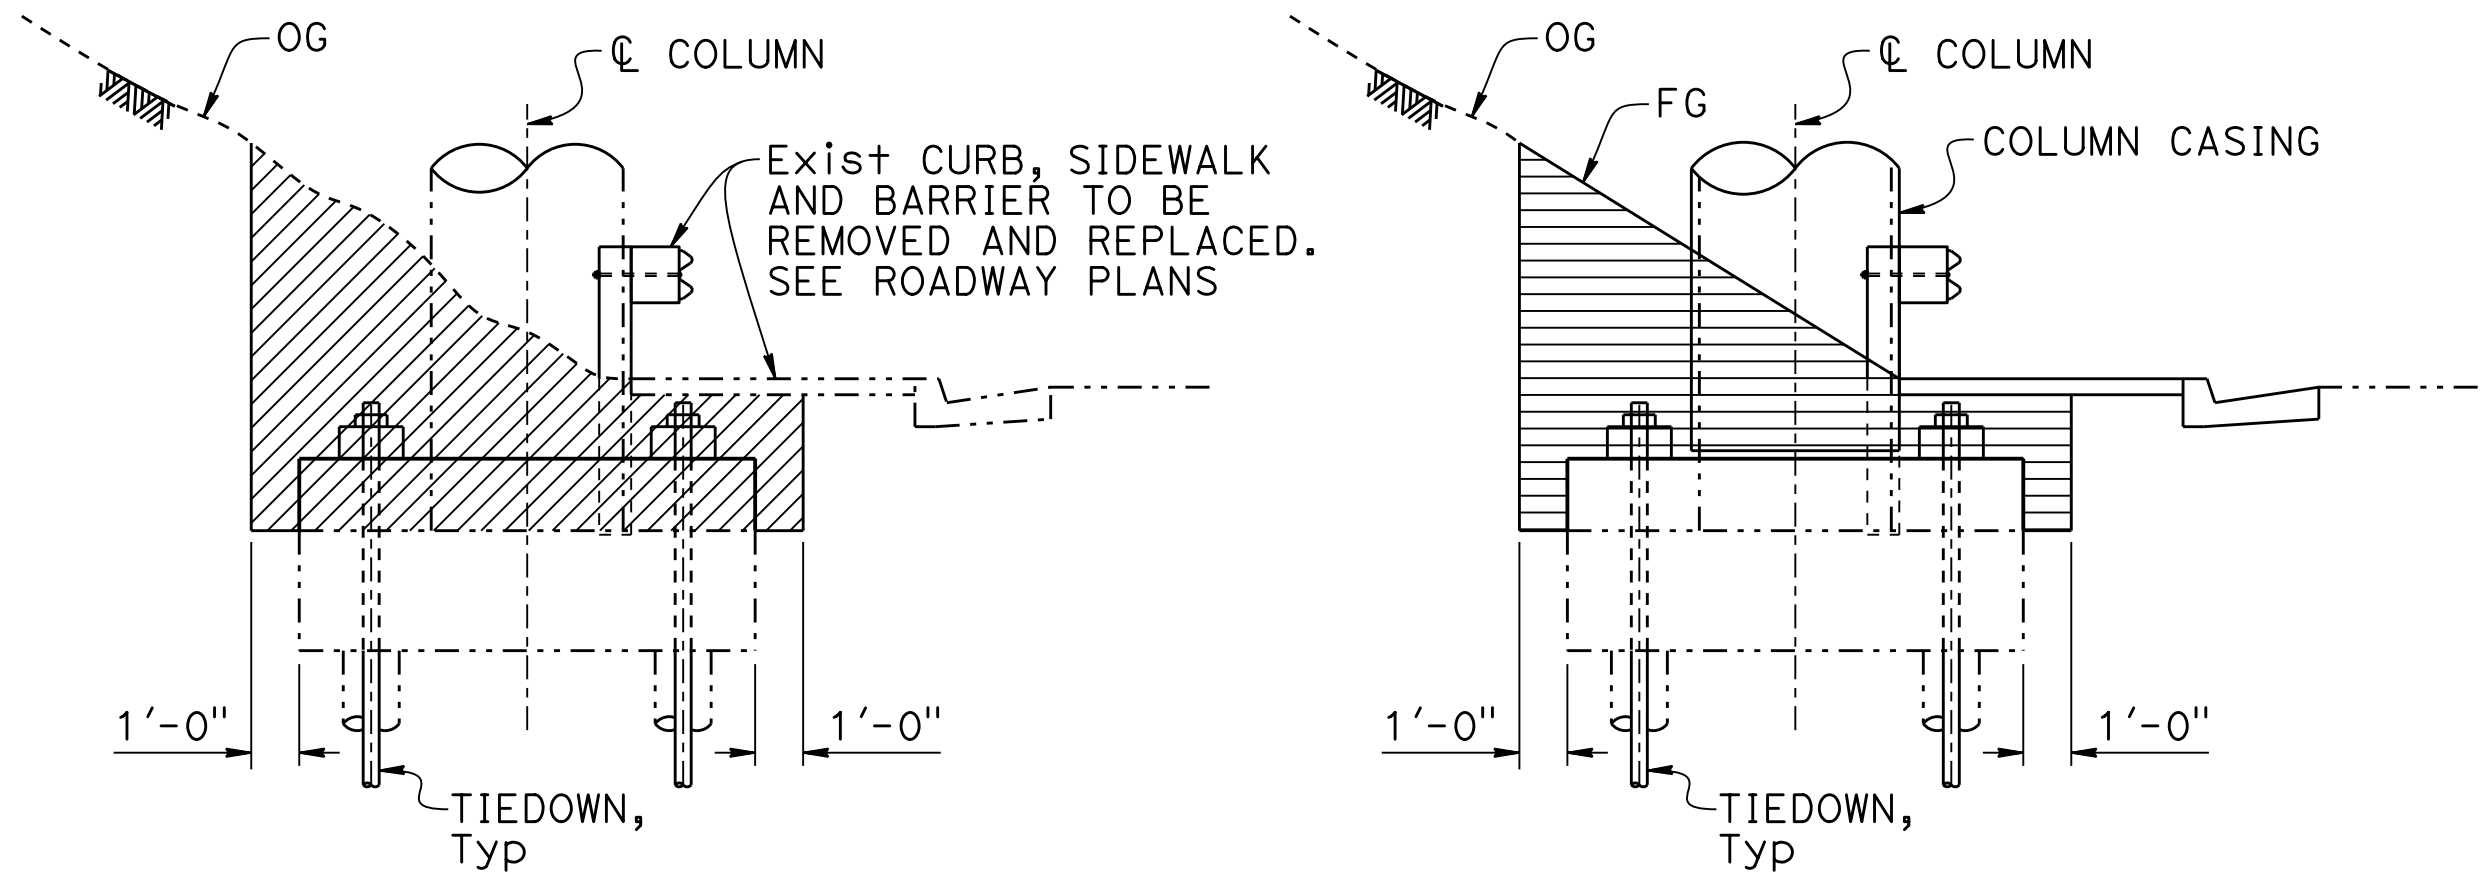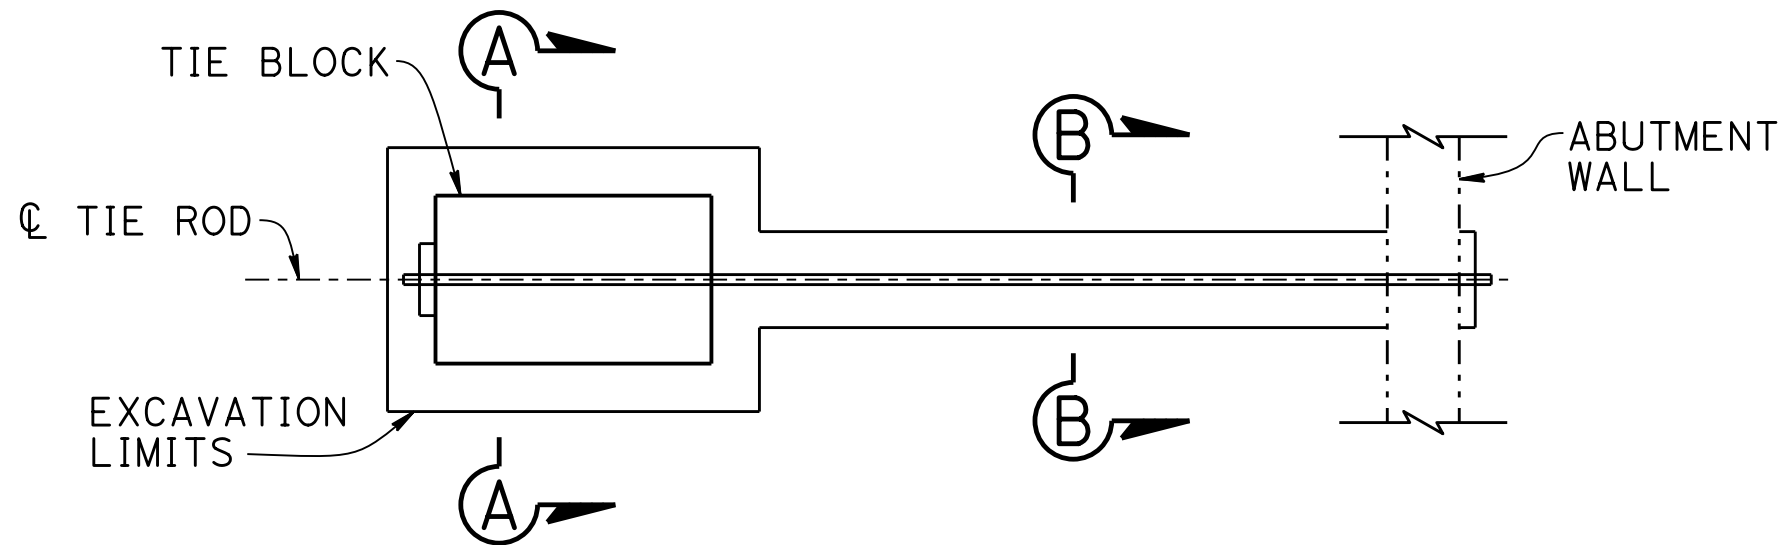


BENT FOOTING TIE-DOWN

1/4" = 1'-0"

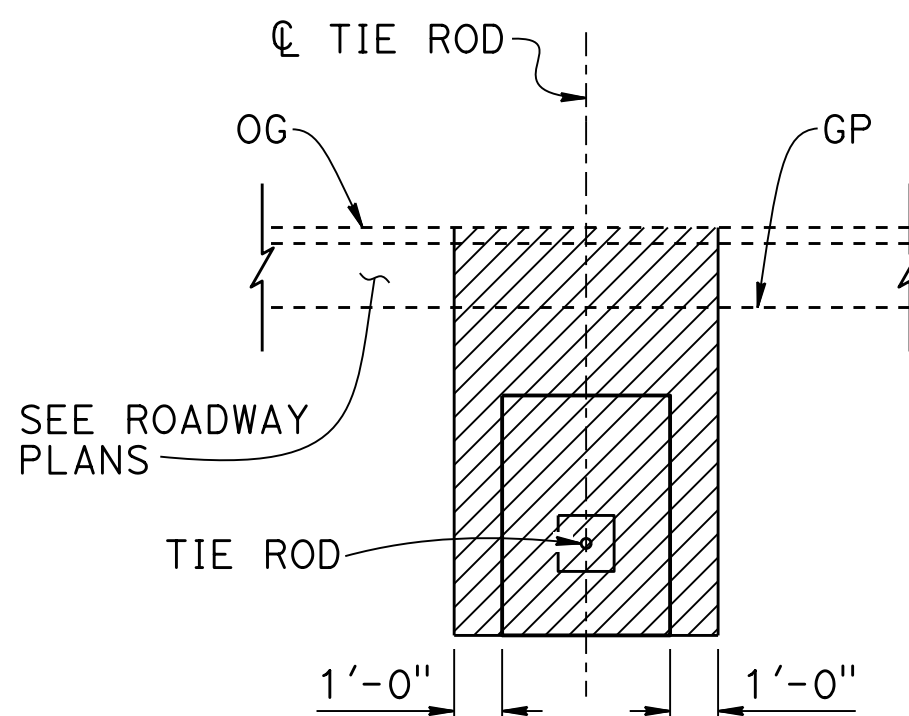


EXCAVATION

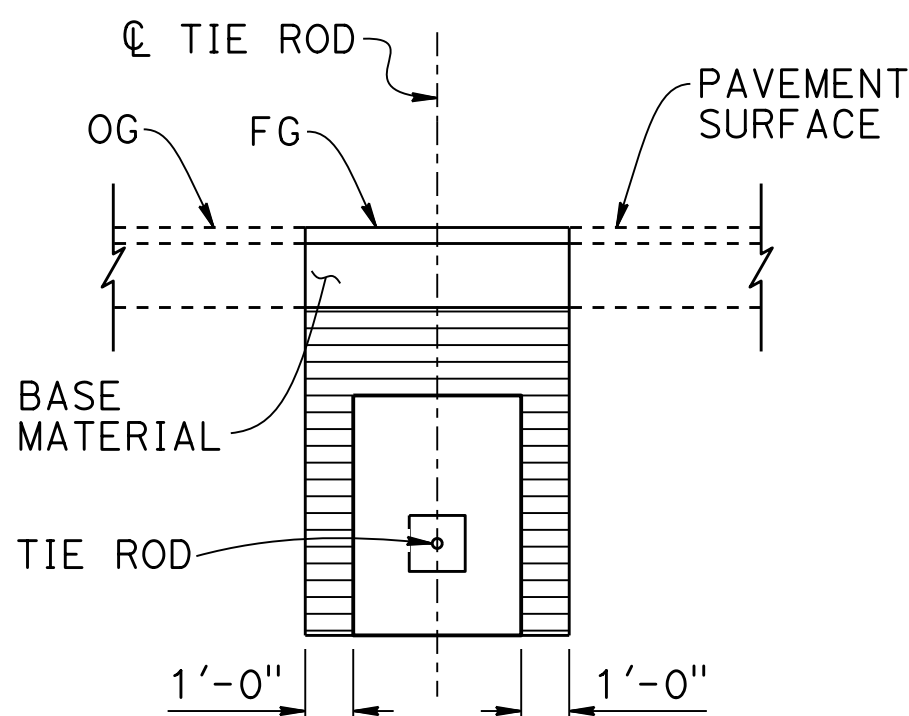


BACKFILL

SECTION A-A

1/4" = 1'-0"

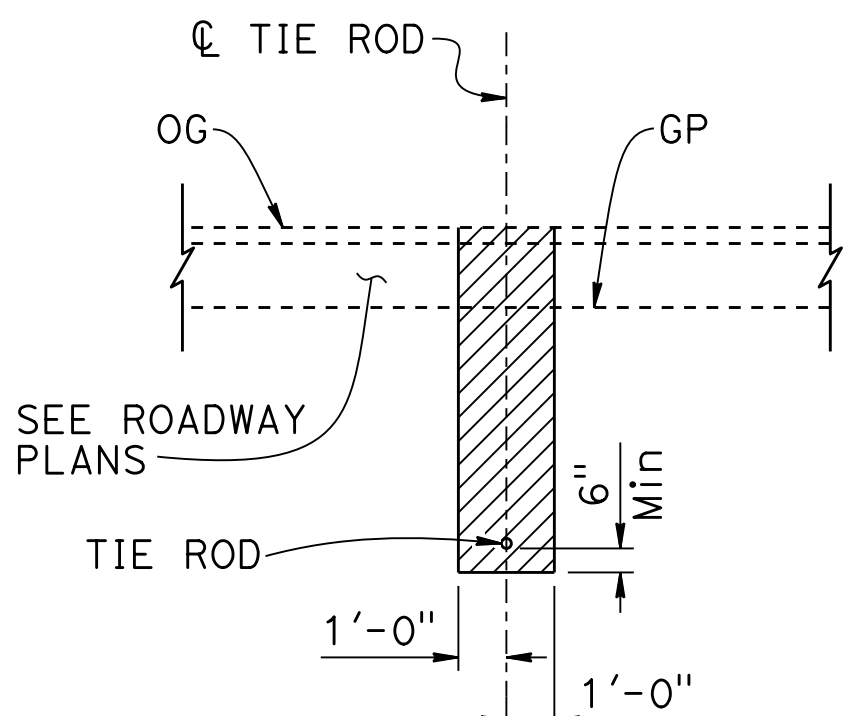

EXCAVATION

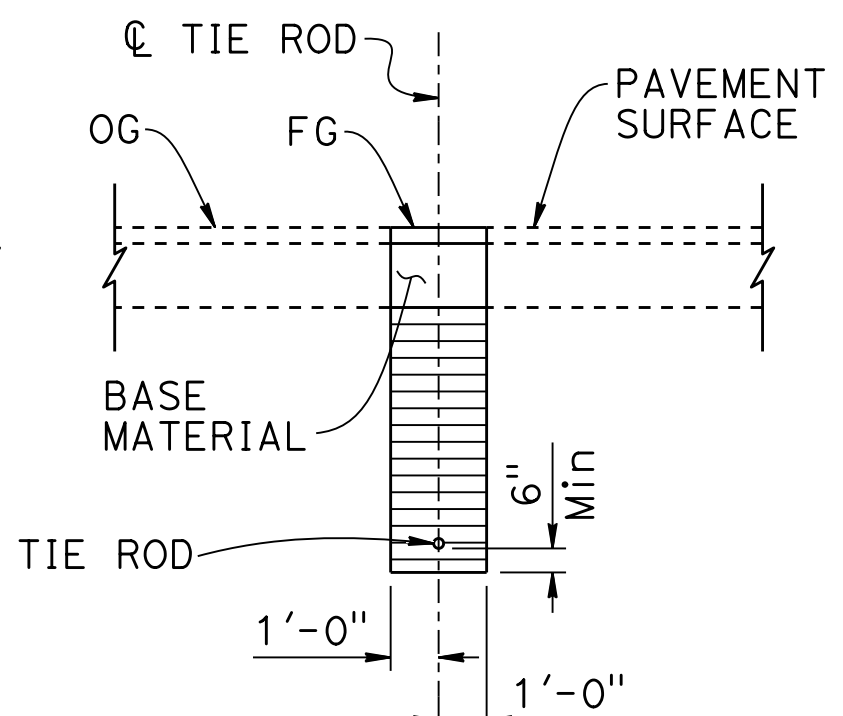

BACKFILL

SECTION B-B

1/4" = 1'-0"

LEGEND:

- Existing Structure
- Structure Excavation
- Structure Backfill

BRIDGE STANDARD DETAILS		DESIGN	BY X	CHECKED X	STATE OF CALIFORNIA DEPARTMENT OF TRANSPORTATION	DIVISION OF ENGINEERING SERVICES	BRIDGE No.	X			
xs7-030 FILE No.	AUGUST 2026 APPROVAL DATE	DETAILS	BY X	CHECKED X			XX-XXXX POST MILE				
		QUANTITIES	BY X	CHECKED X			X.X				
LIMITS OF PAYMENT FOR EXCAVATION AND BACKFILL											
Refer to: http://www.dot.ca.gov/hq/esc/techpubs/manual/bridgemanuals/bridge-standard-detail-sheets/index.html											
DATE PLOTTED => 6-AUG-2026 FILE => xs7-030.dgn		TIME PLOTTED => 11:11 USERNAME => s148360		ORIGINAL SCALE IN INCHES FOR REDUCED PLANS	0 1 2 3	UNIT: XXXX PROJECT NUMBER & PHASE: XXXXXXXXXX1	COUNTY/ROUTE/ZONE: XXX/XXX/X CONTRACT No.: XX-XXXXX4	DISREGARD PRINTS BEARING EARLIER REVISION DATES	REVISION DATES	SHEET	OF
									01-22-26	X	X