

Dist	COUNTY	ROUTE	POST MILES TOTAL PROJECT	SHEET No.	TOTAL SHEETS

REGISTERED CIVIL ENGINEER

X

DATE

PLANS APPROVAL DATE

REGISTERED PROFESSIONAL ENGINEER

X

No.

X

Exp.

X


CIVIL

STATE OF CALIFORNIA


THE STATE OF CALIFORNIA OR ITS OFFICERS OR AGENTS

SHALL NOT BE RESPONSIBLE FOR THE ACCURACY OR

COMPLETENESS OF SCANNED COPIES OF THIS PLAN SHEET.

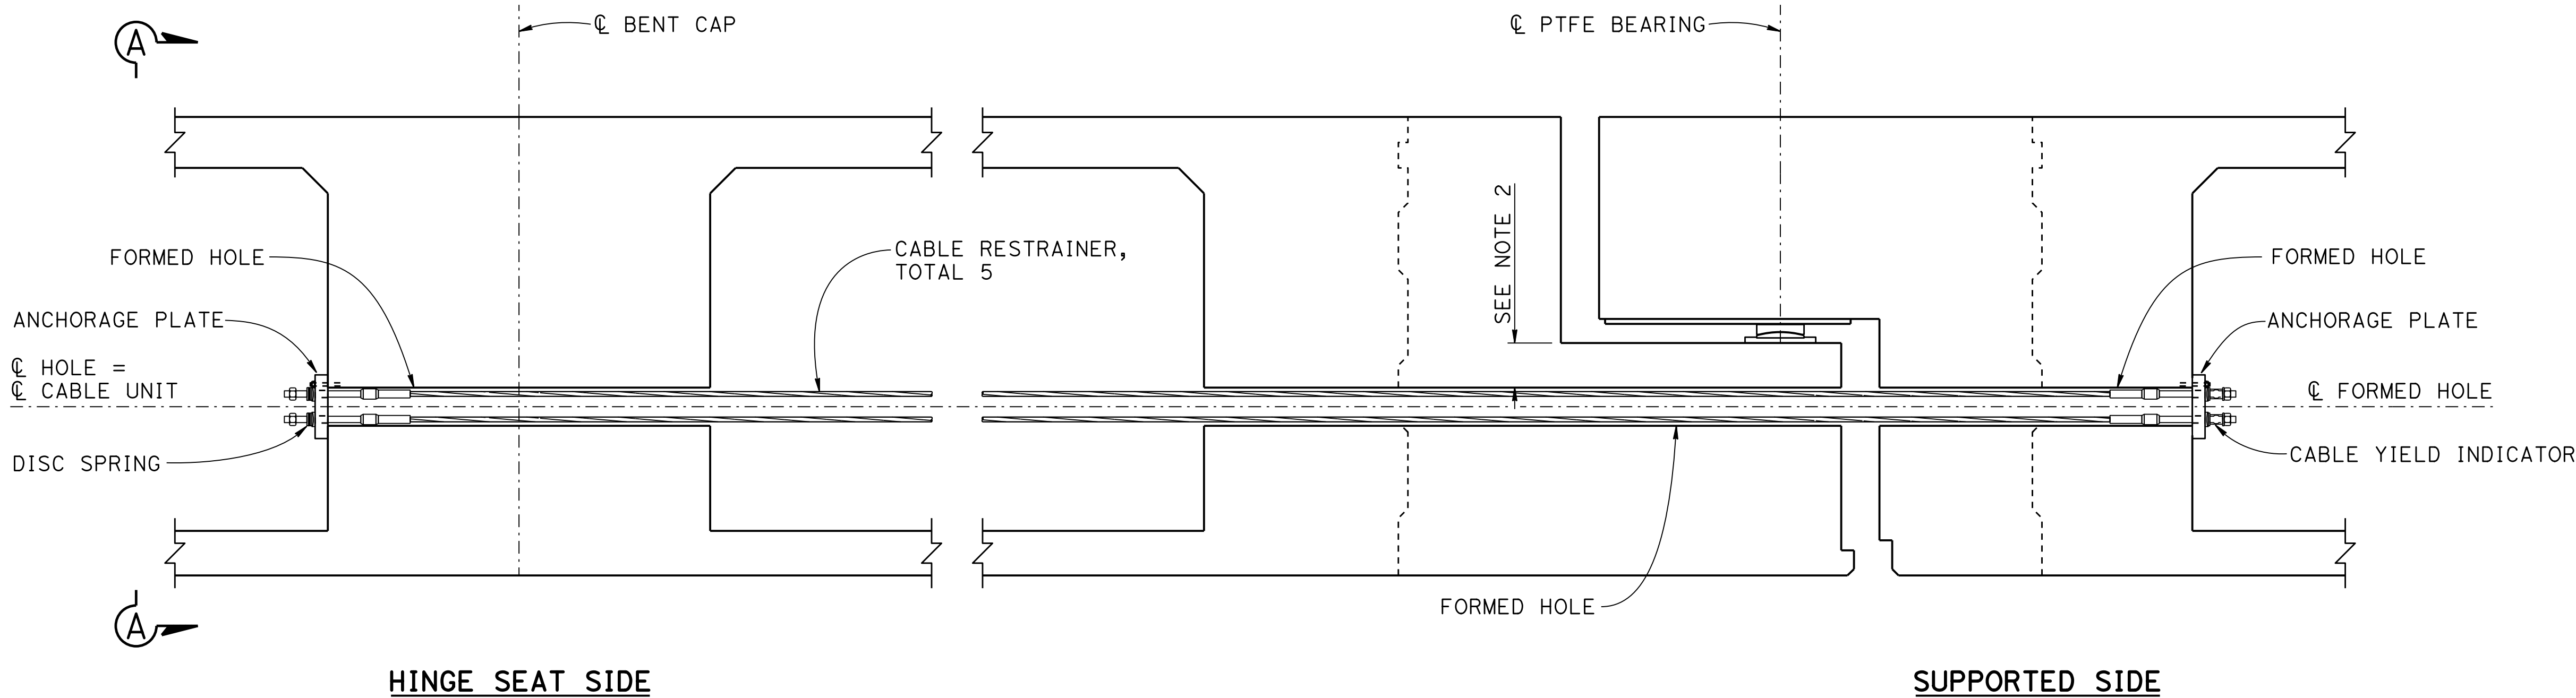


RESTRAINERS ON NEW STRUCTURE
3/4" = 1'-0"

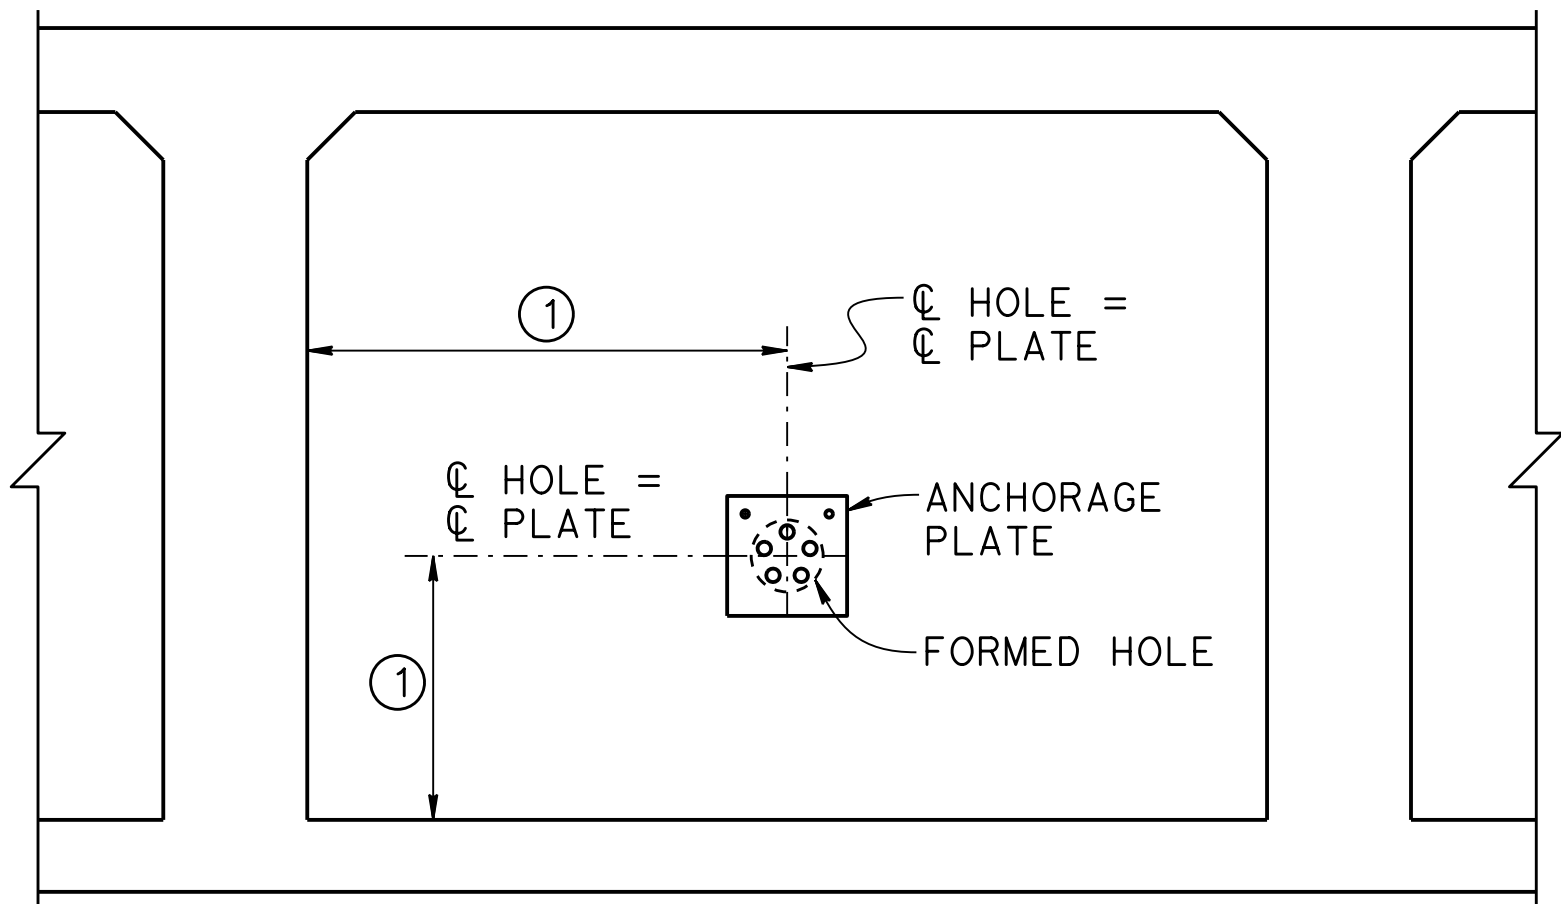

VIEW A-A
3/4" = 1'-0"

① For location of hole, see "STRUCTURE PLANS"

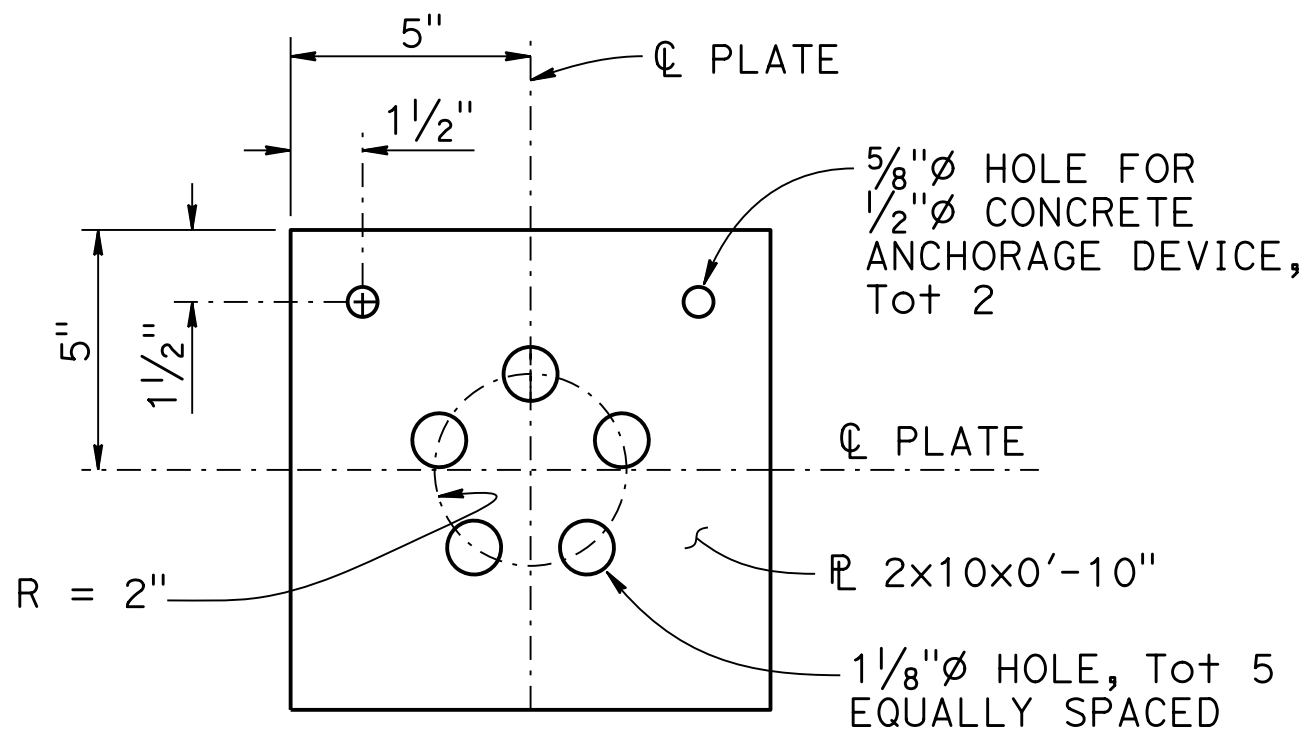

ANCHORAGE PLATE
3" = 1'-0"

- NOTES:
- The formed holes shall be 6"Ø and shall be aligned to form a straight line for the entire length of the restrainers and be parallel to the CL girder. The top of hole shall be 2" below the seat's top main reinforcement. During construction, hole ends shall be capped to prevent debris intrusion.
 - The bearing surface shall be perpendicular to girders.
 - For Cable Restrainer and Hardware details, see XS7-090, "CABLE RESTRAINER HARDWARE DETAILS" sheet.
 - Reinforcement not shown.