


Dist	COUNTY	ROUTE	POST MILES TOTAL PROJECT	SHEET No.	TOTAL SHEETS
REGISTERED CIVIL ENGINEER			X DATE	REGISTERED PROFESSIONAL ENGINEER No. X Exp. X CIVIL STATE OF CALIFORNIA	
PLANS			APPROVAL DATE		
THE STATE OF CALIFORNIA OR ITS OFFICERS OR AGENTS SHALL NOT BE RESPONSIBLE FOR THE ACCURACY OR COMPLETENESS OF SCANNED COPIES OF THIS PLAN SHEET.					

- NOTES:
- The $\varnothing$ Cable Restrainers must match the slope of the Girder $\varnothing$.
 - Adjust Anchorage reinforcement to clear Girder, Cap and Hinge reinforcement.
 - For Details not shown, see "xs7-050-1" "CABLE RESTRAINER TYPE 2 DETAILS No. 1 (NEW)" sheet.

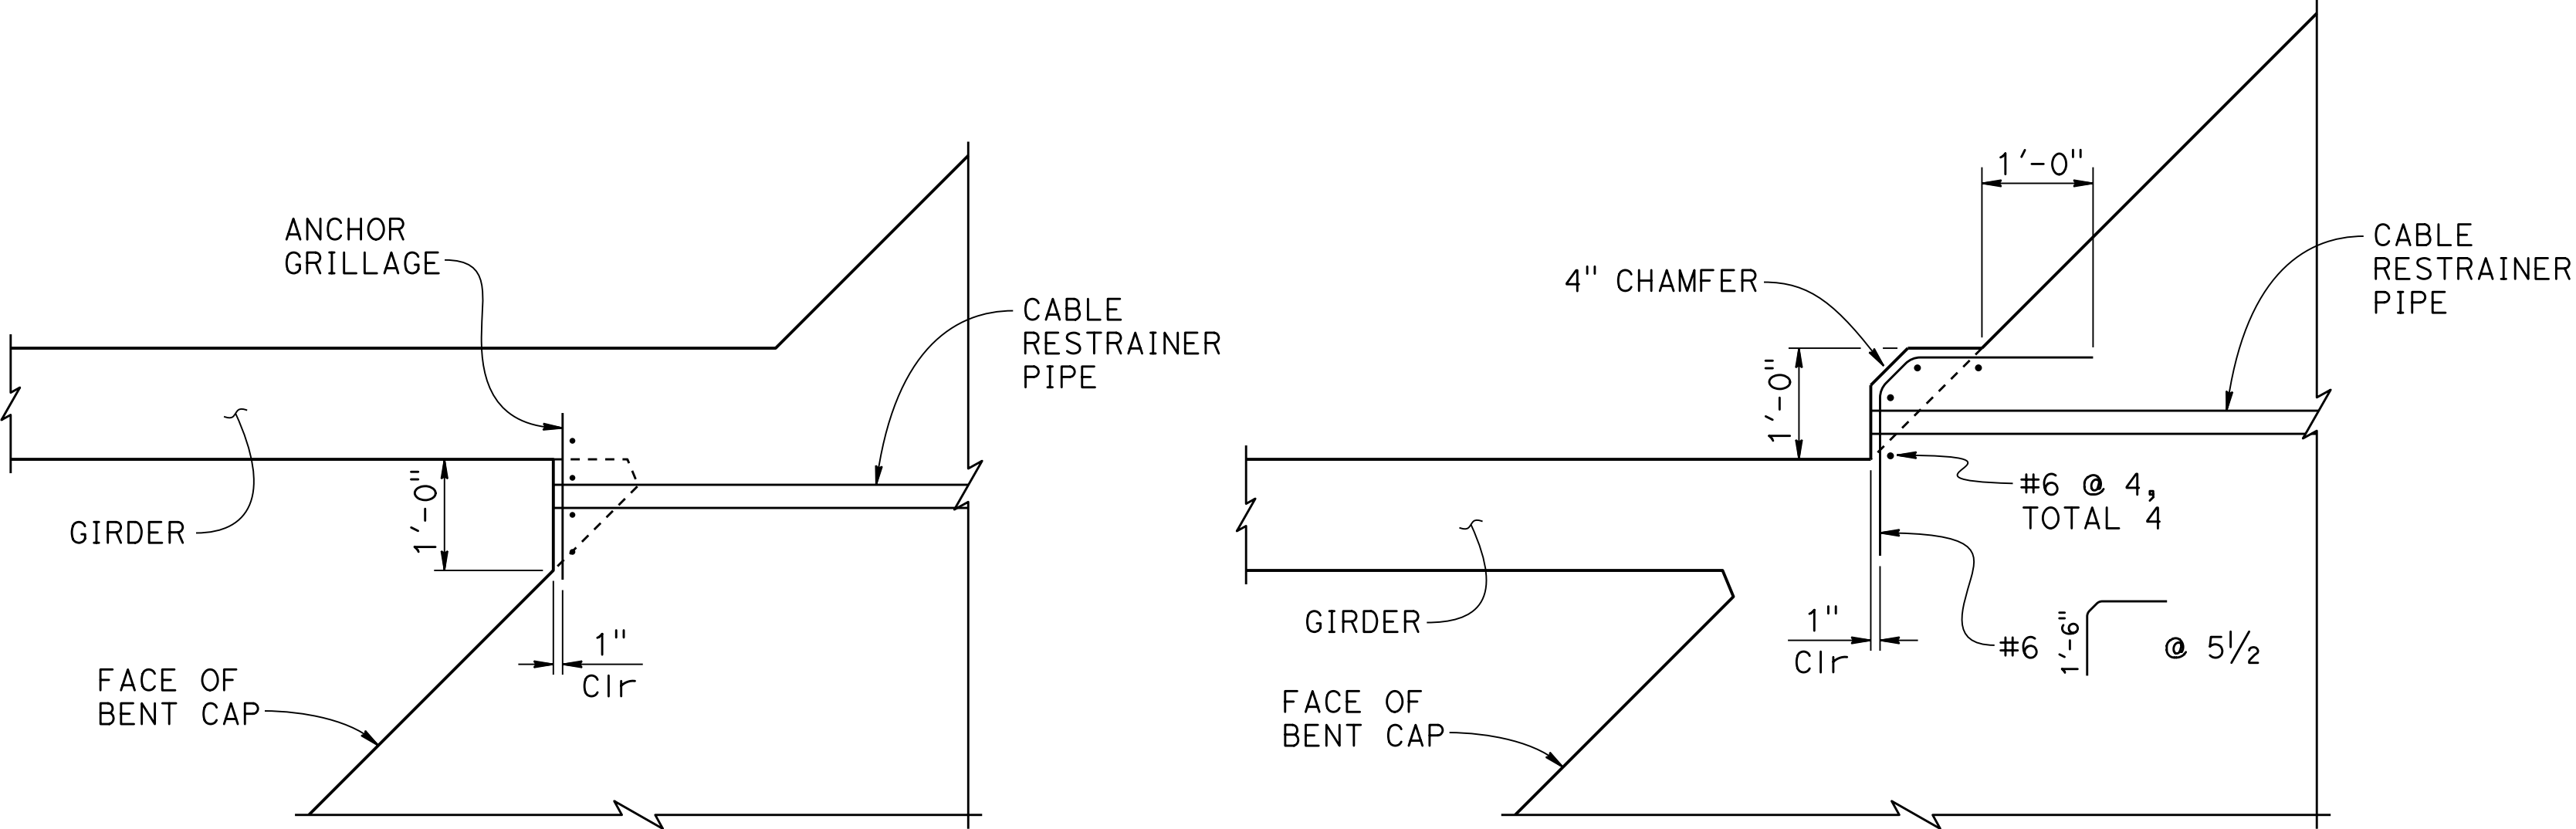


ACUTE AND PERPENDICULAR CORNER


OBTUSE CORNER

ANCHORAGE REINFORCEMENT PLAN

3/4" = 1'-0"

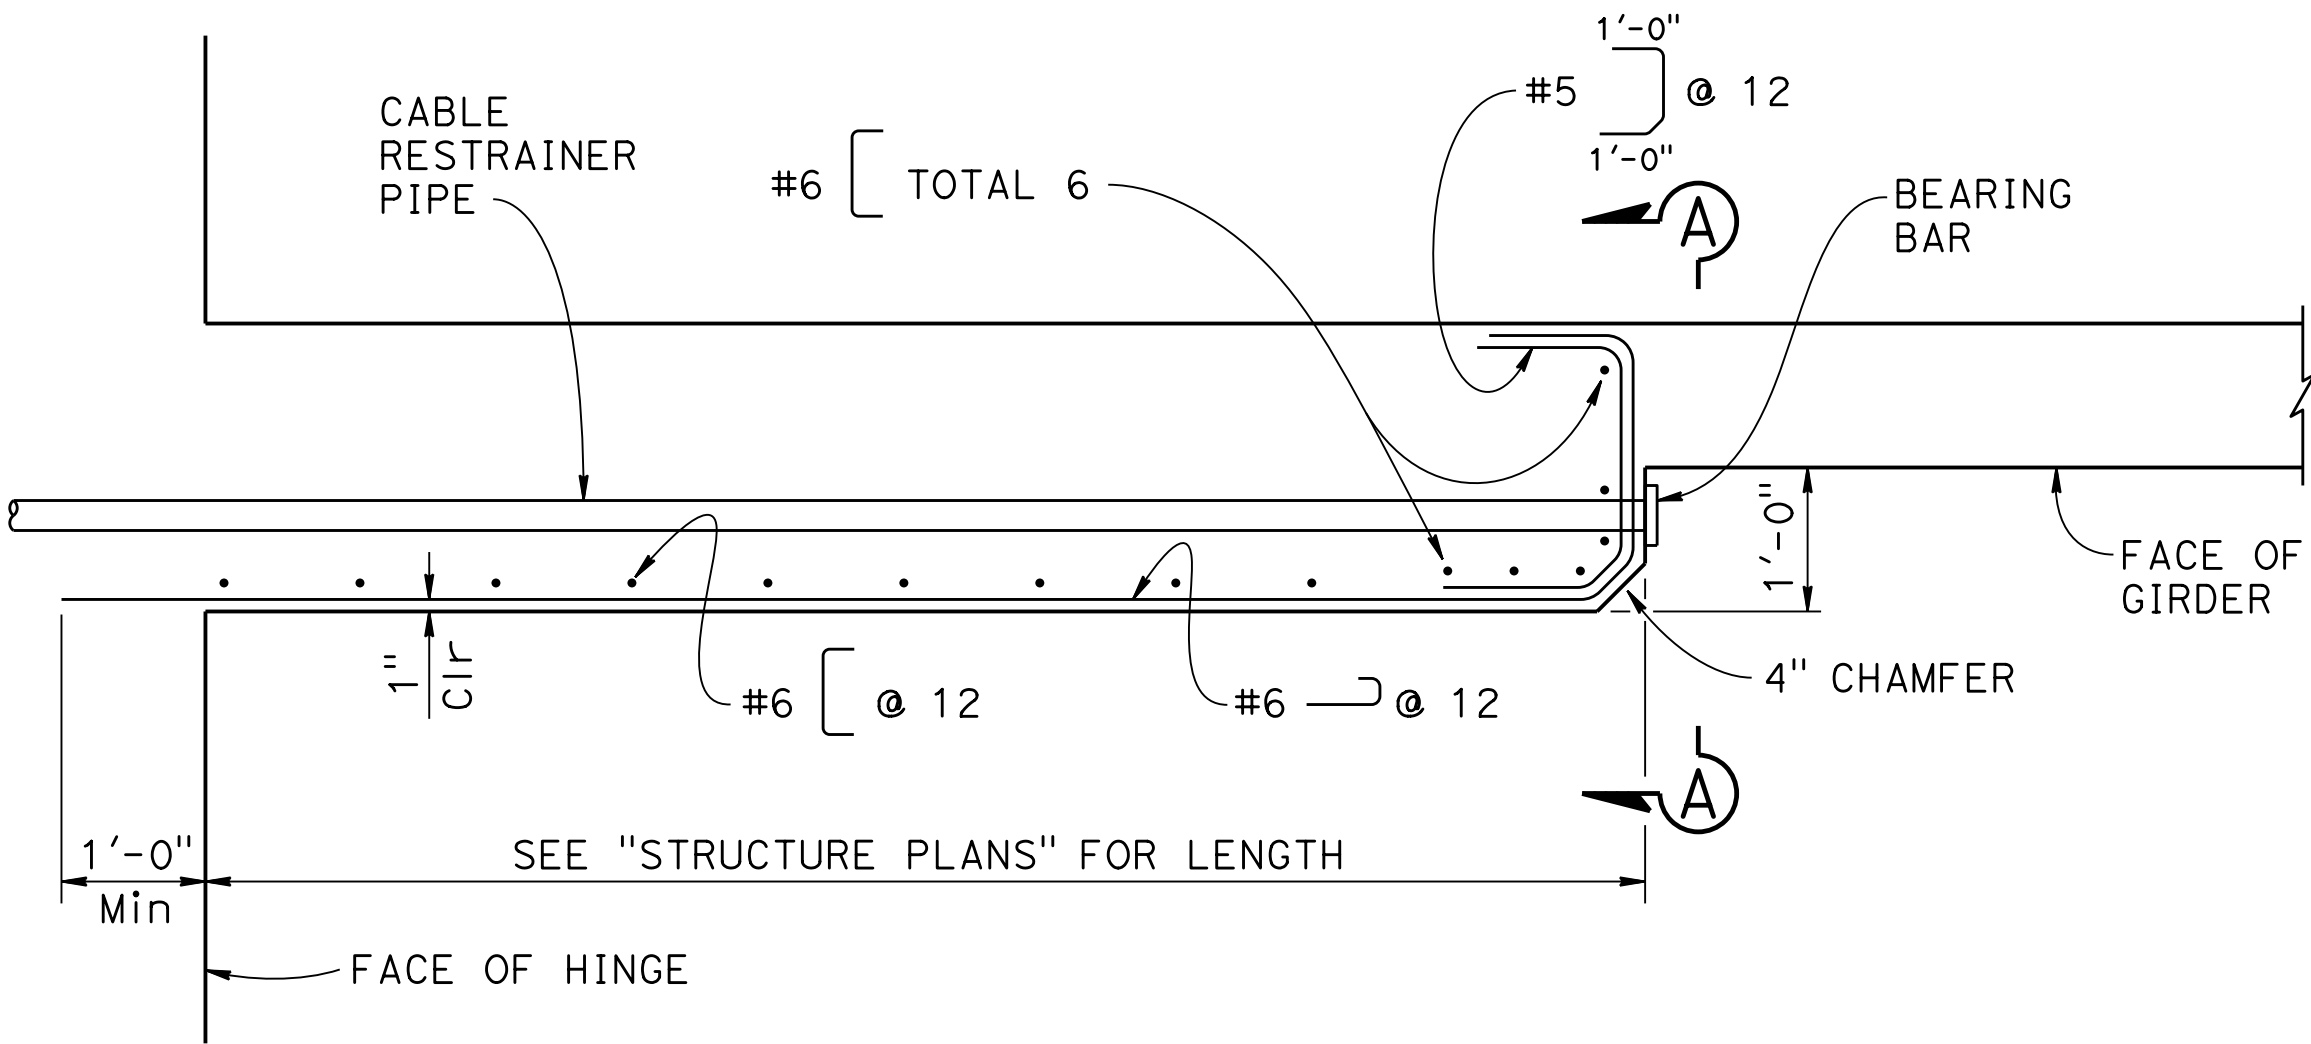


STANDARD ANCHORAGE

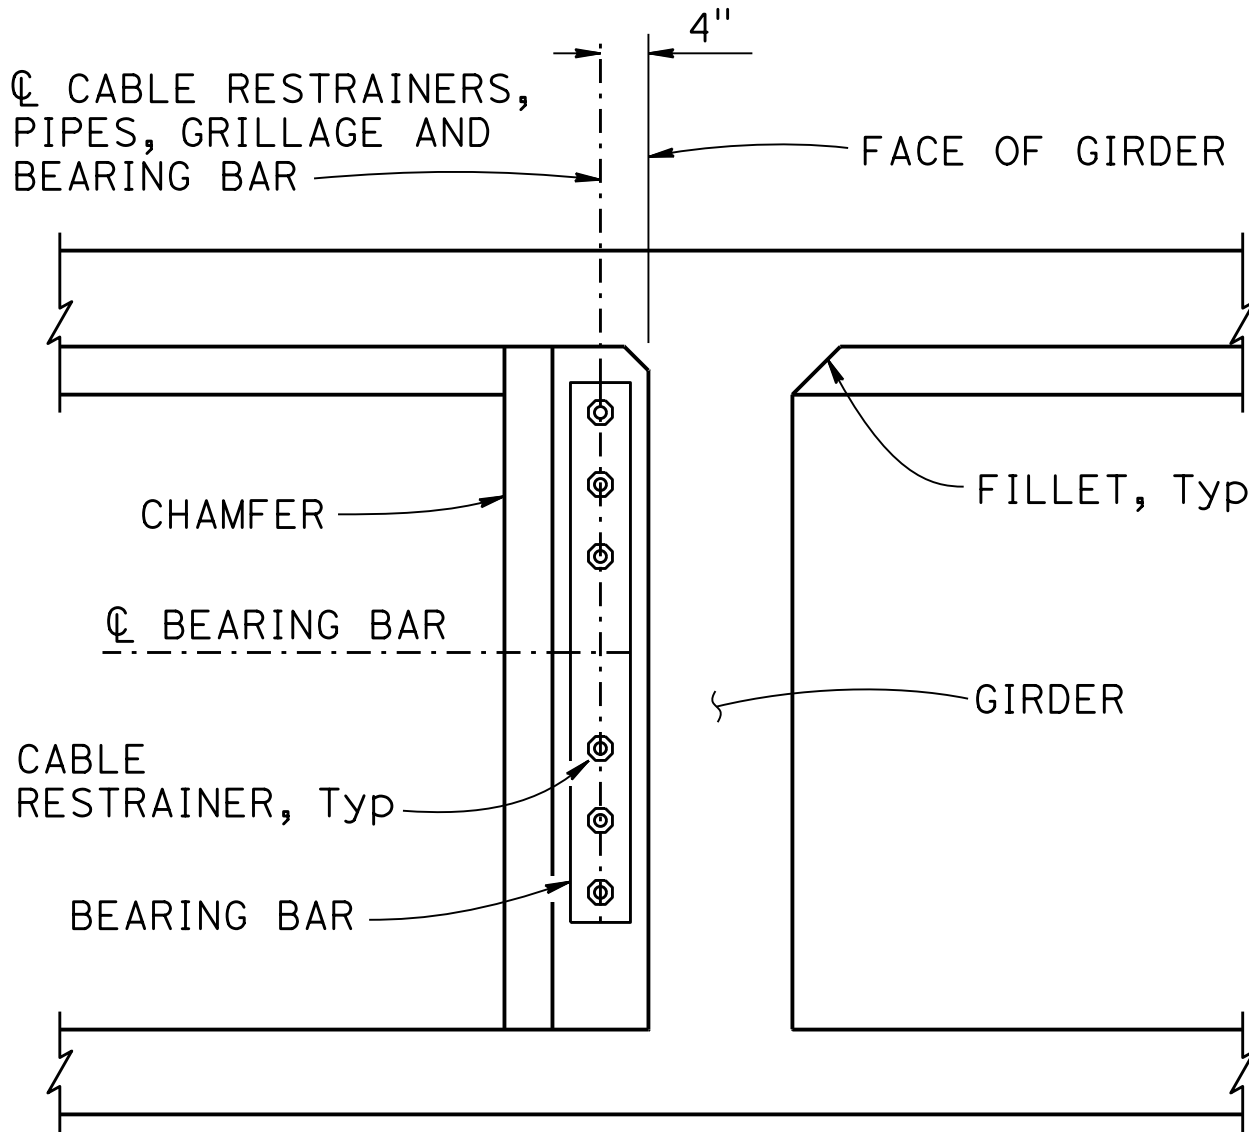


VIEW A-A

3/4" = 1'-0"

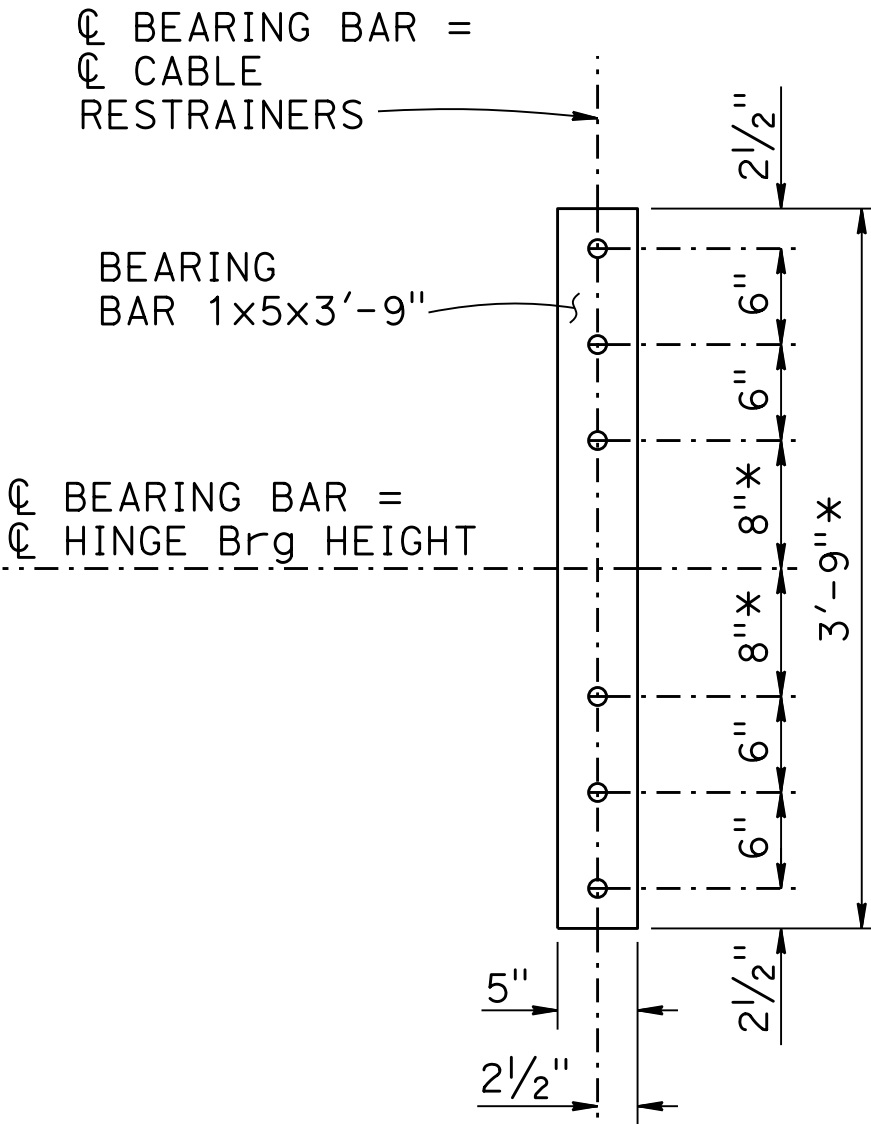


BEARING BAR

1" = 1'-0"

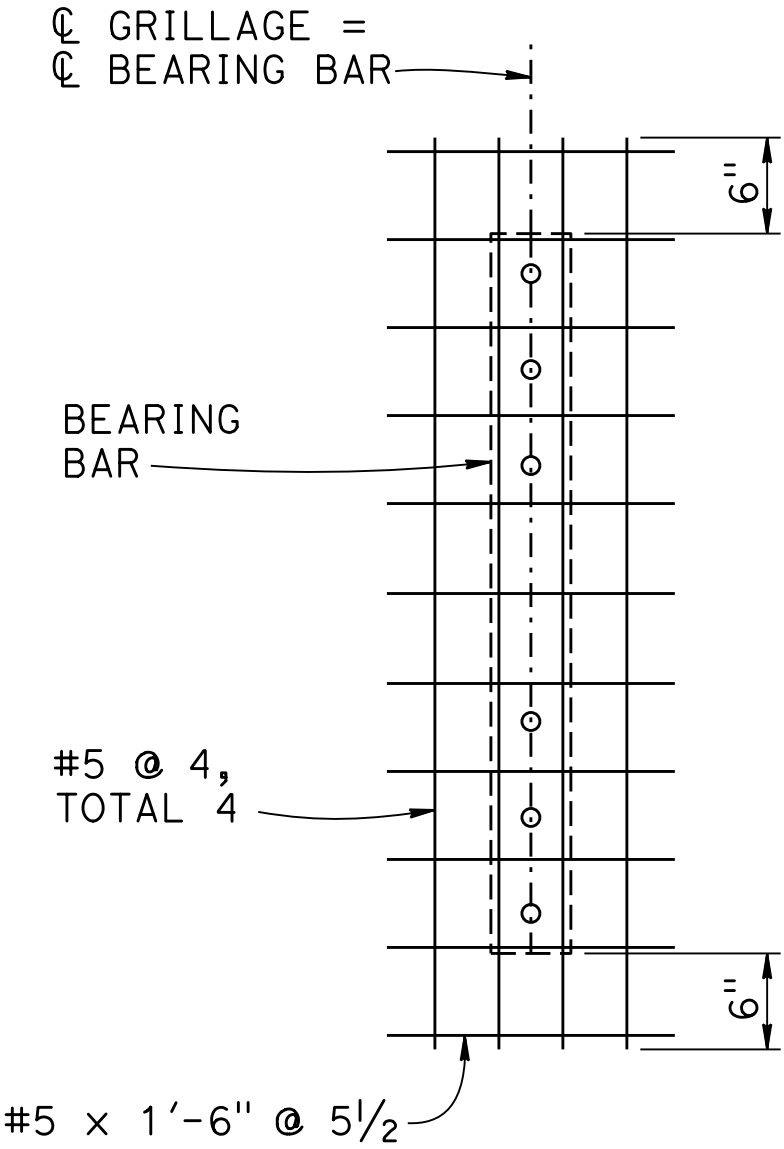

ANCHOR GRILLAGE

1" = 1'-0"

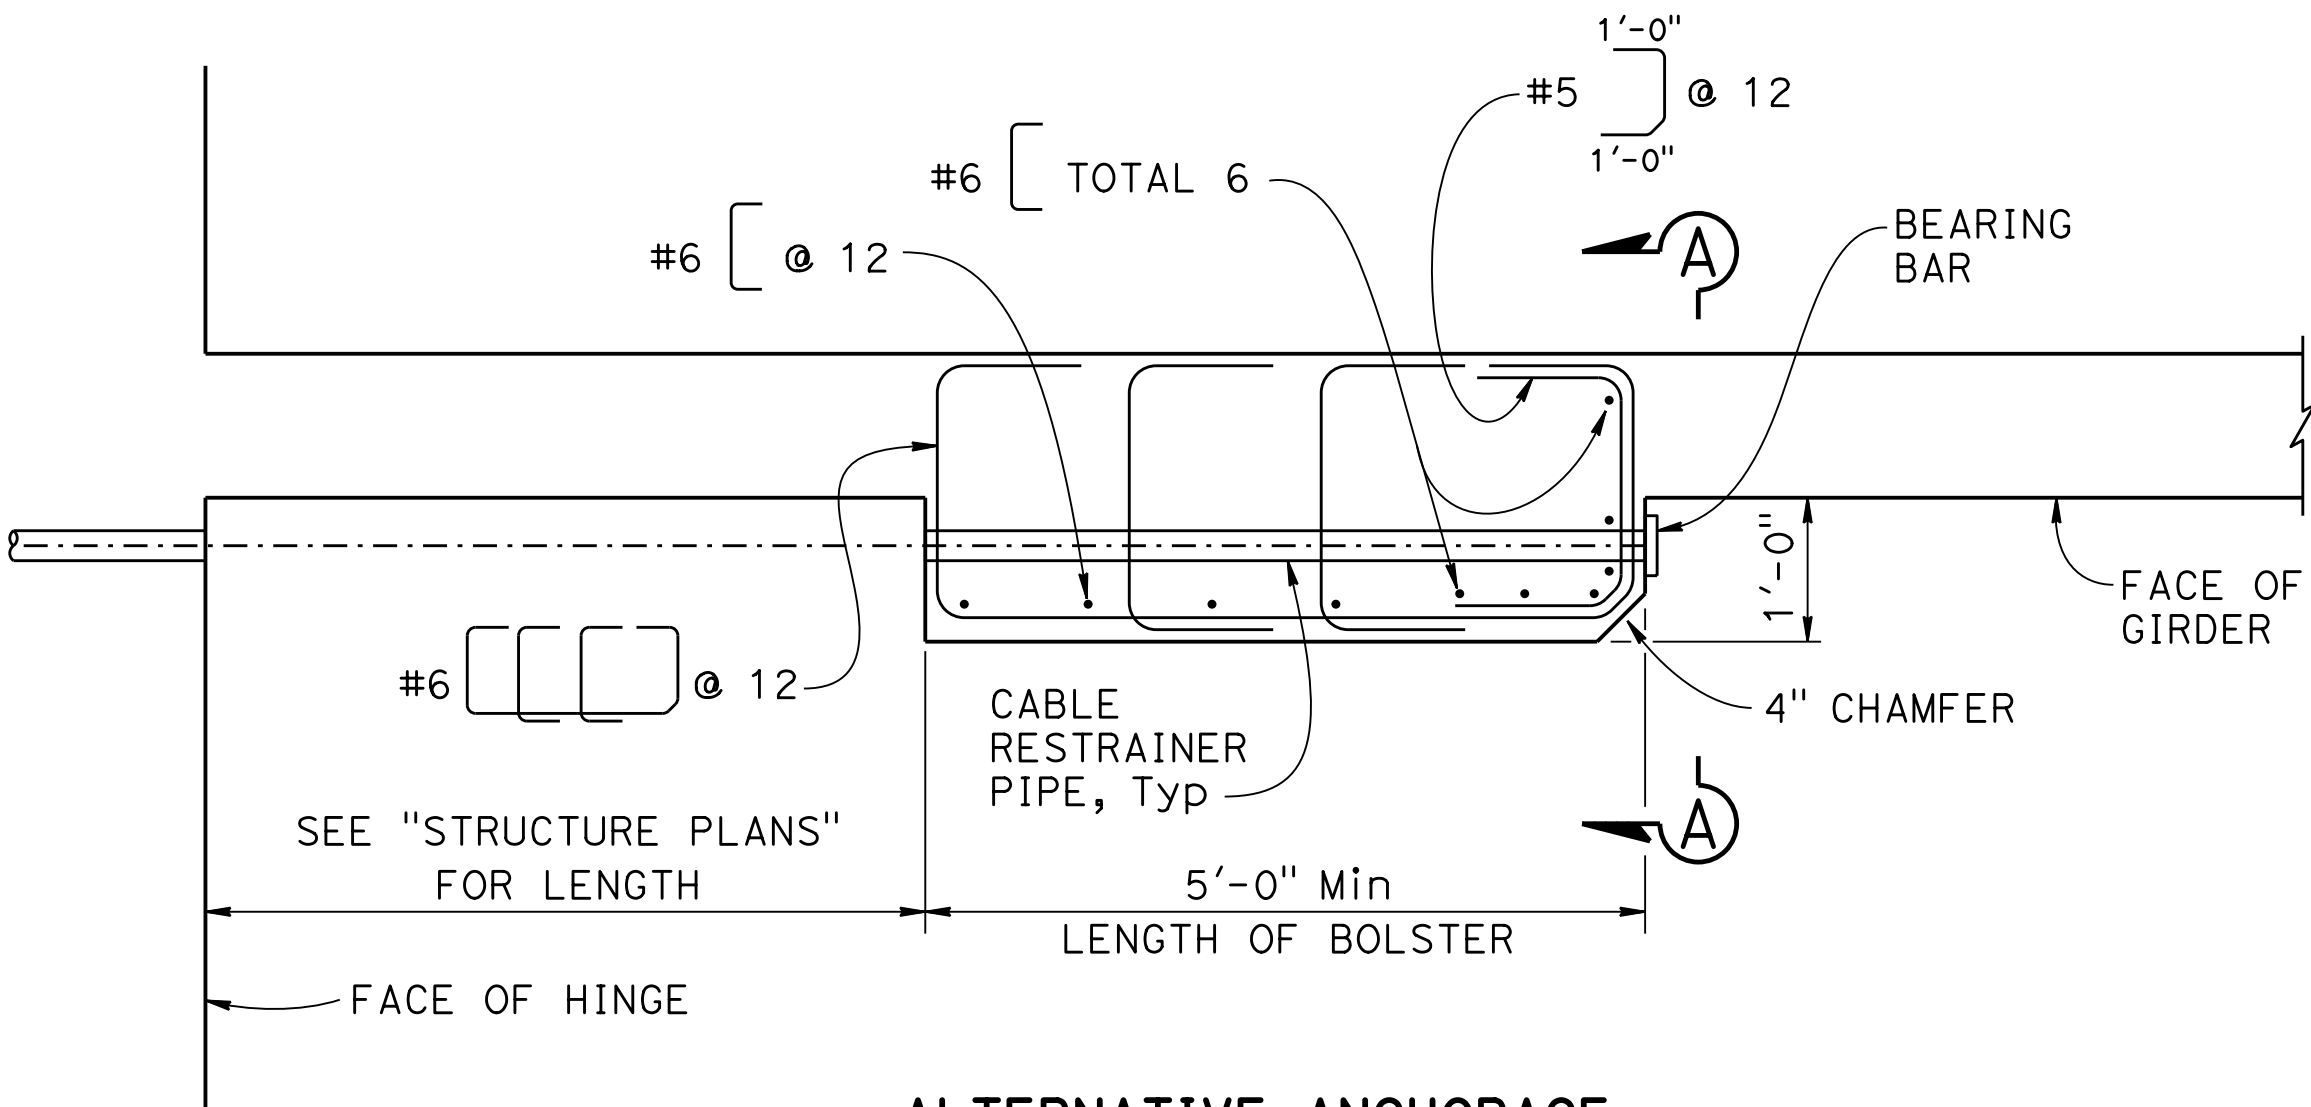

ALTERNATIVE ANCHORAGE

NOTE:
Girder and hinge reinforcement not shown.

TYPE 2-B HINGE SIDE ANCHORAGE
SECTION B-B

3/4" = 1'-0"

BRIDGE STANDARD DETAILS		DESIGN	BY X	CHECKED X	STATE OF CALIFORNIA DEPARTMENT OF TRANSPORTATION	DIVISION OF ENGINEERING SERVICES	BRIDGE No.	X			
xs7-050-2 FILE No.	AUGUST 2026 APPROVAL DATE	DETAILS	BY X	CHECKED X			XX-XXXX POST MILE				
		QUANTITIES	BY X	CHECKED X			X.X				
Refer to: http://www.dot.ca.gov/hq/esc/techpubs/manual/bridgemanuals/bridge-standard-detail-sheets/index.html						UNIT: XXXX PROJECT NUMBER & PHASE: XXXXXXXXXX1	COUNTY/ROUTE/ZONE: XXX/XXX/X CONTRACT No.: XX-XXXXX4	DISREGARD PRINTS BEARING EARLIER REVISION DATES	REVISION DATES	SHEET X	OF X