

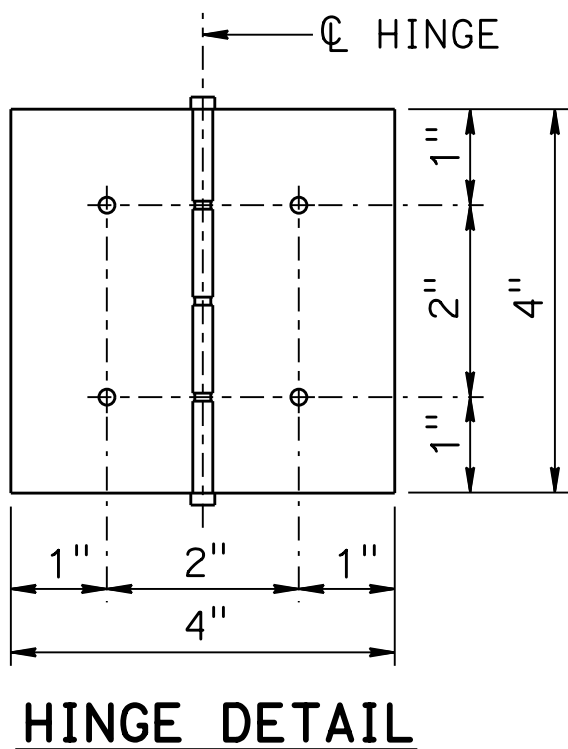
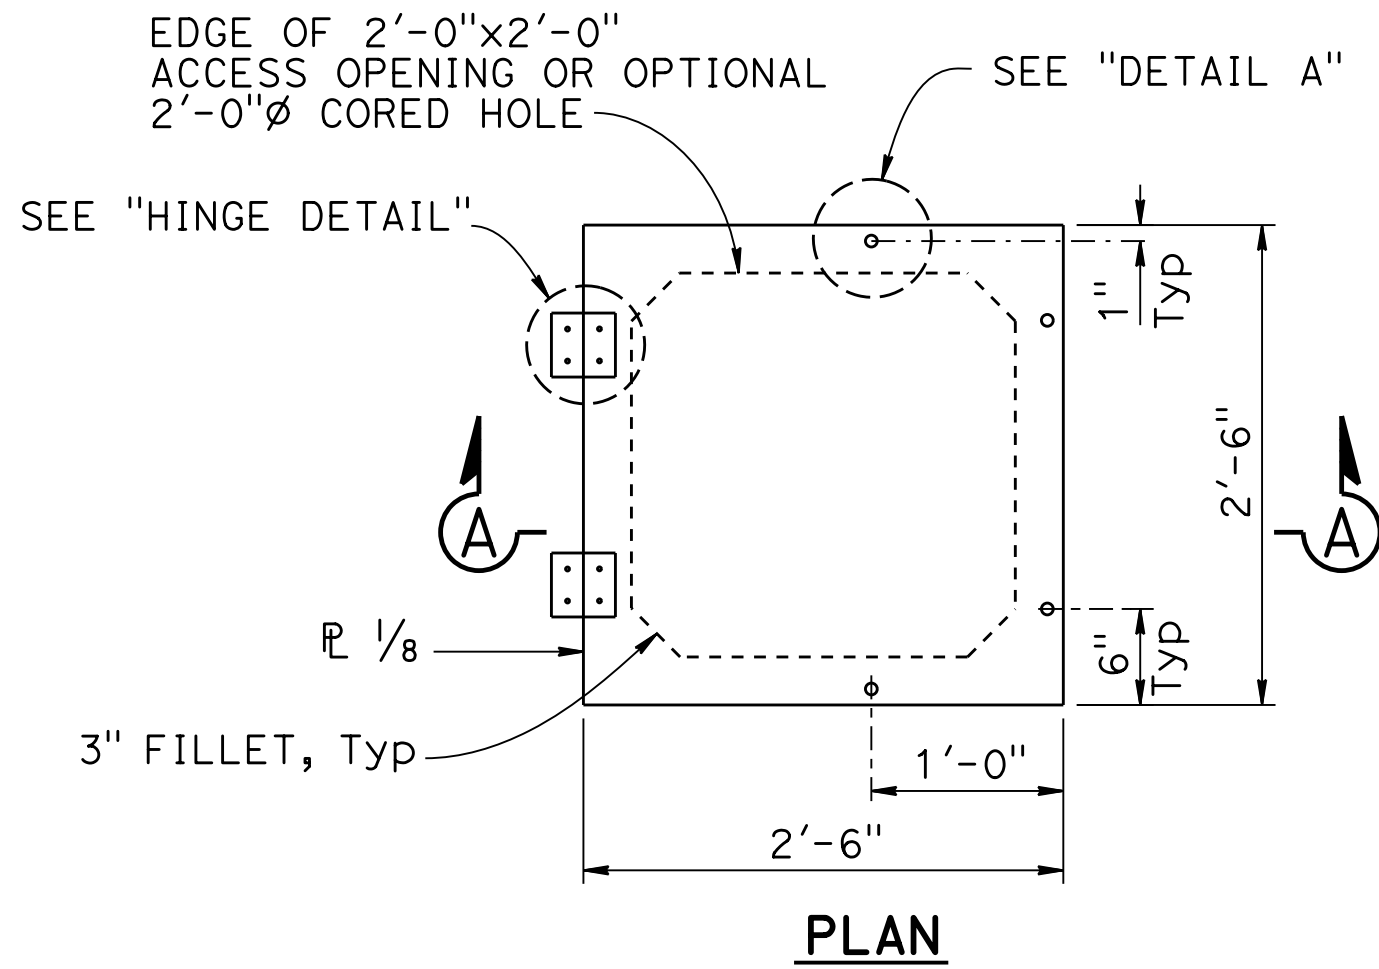
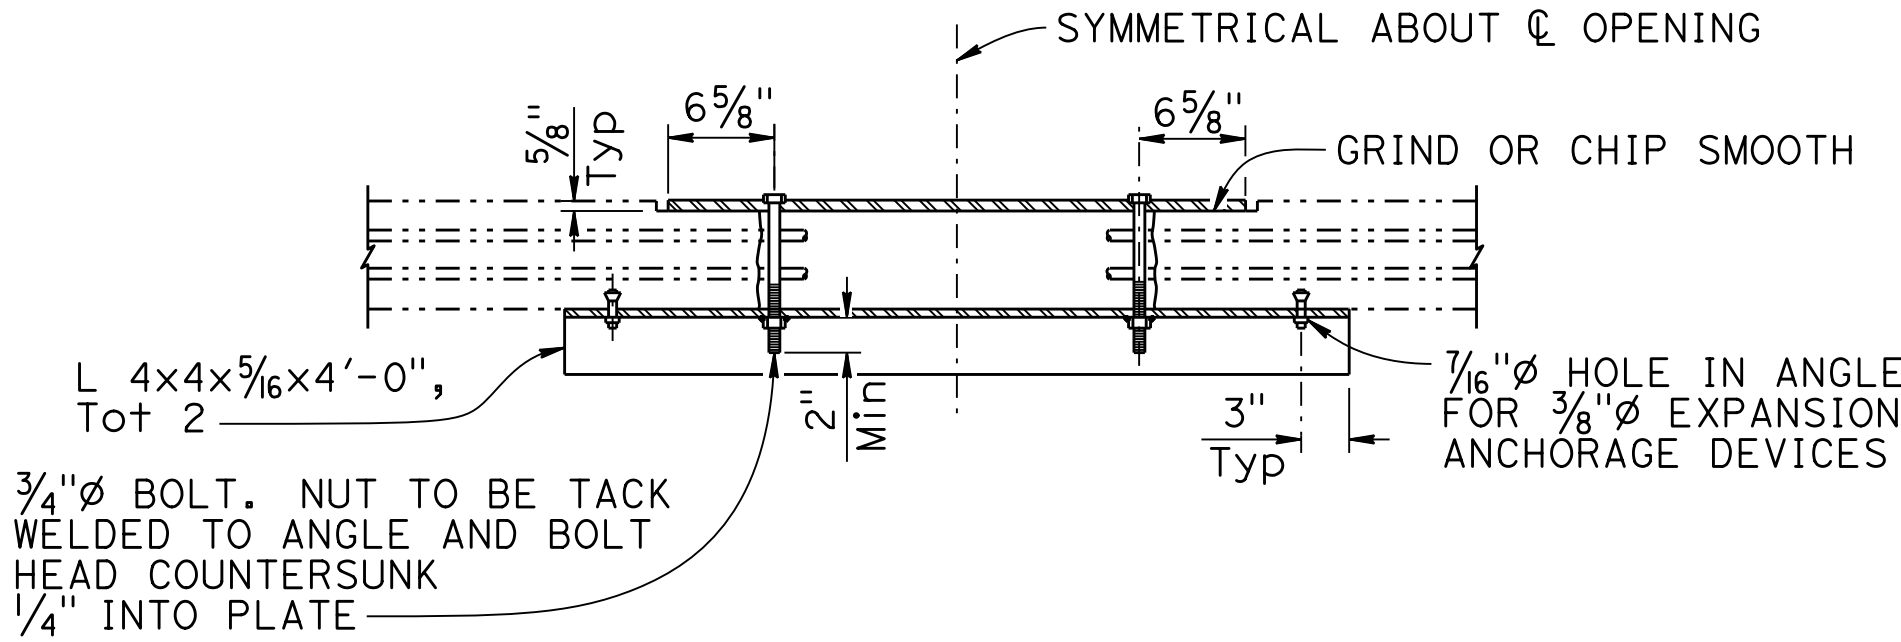
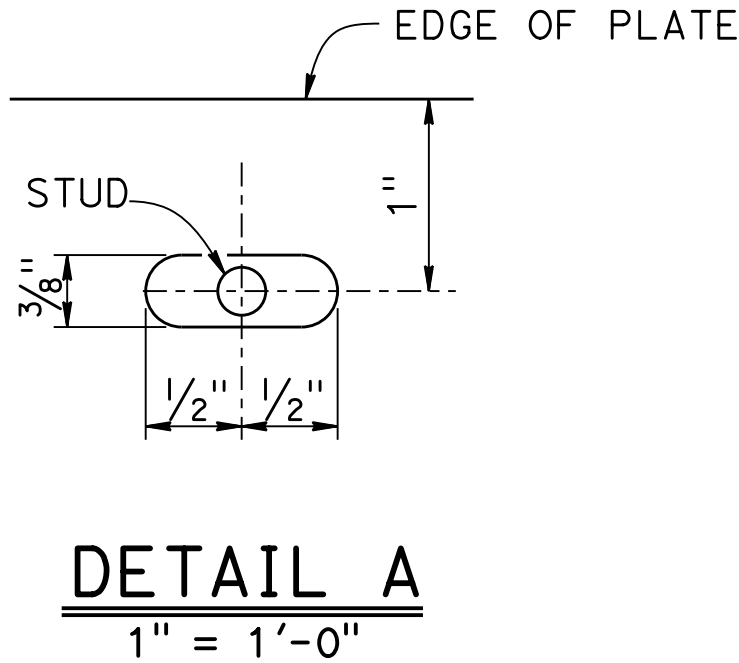
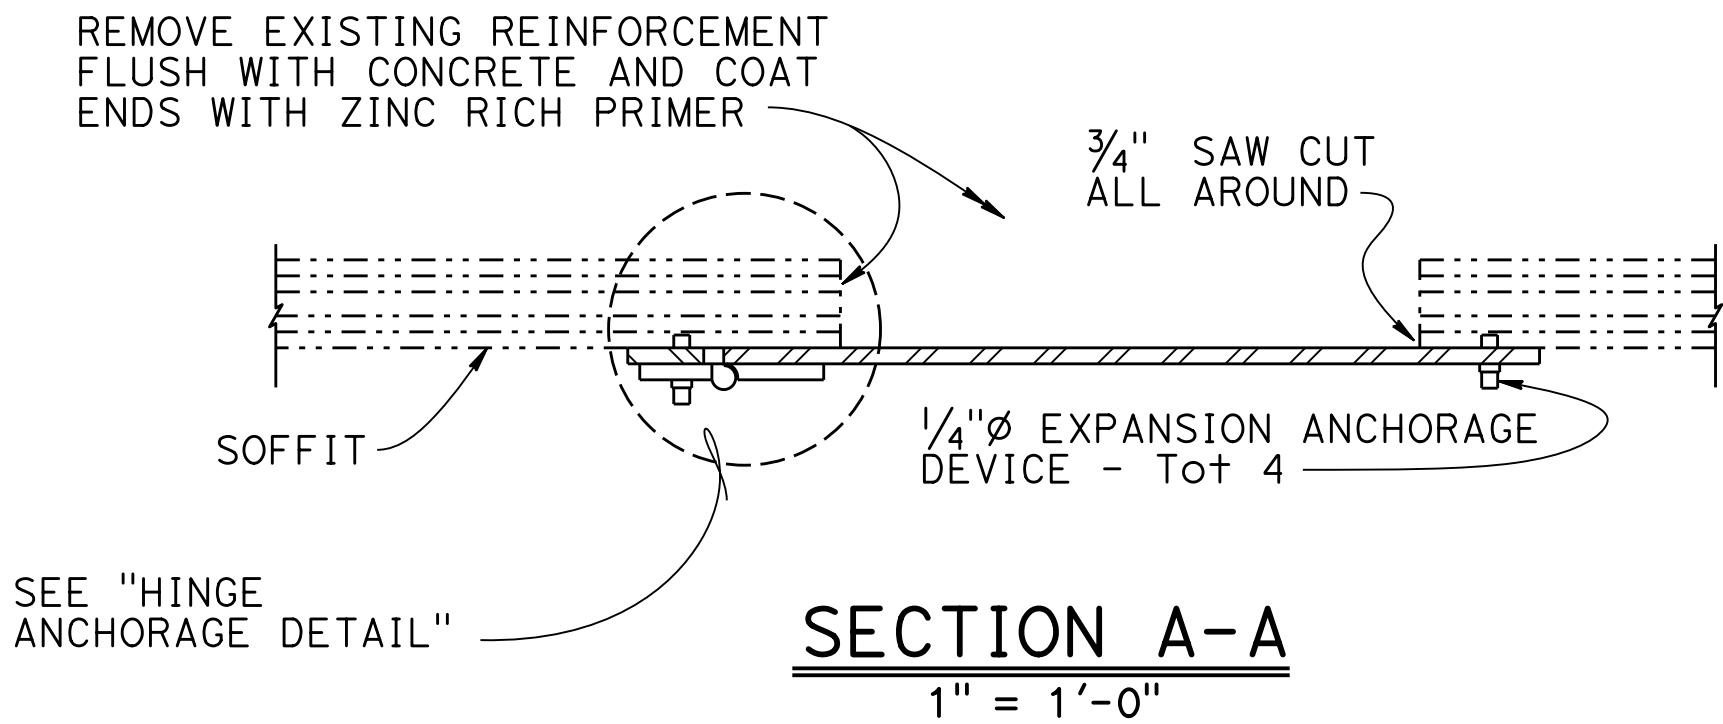
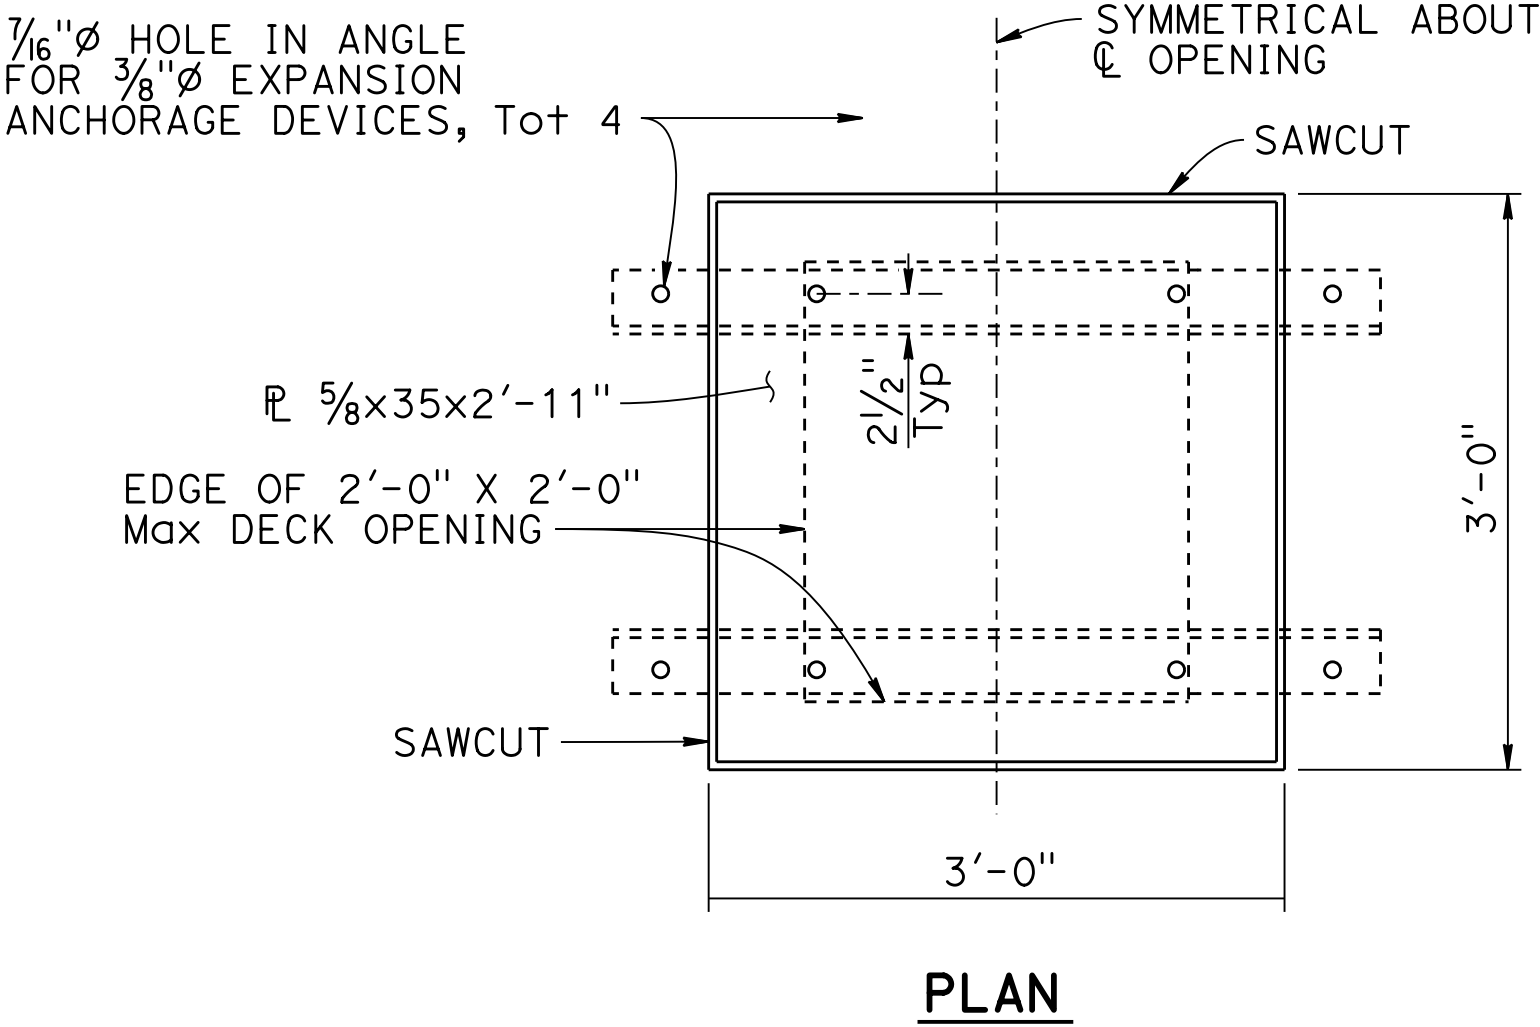


Dist	COUNTY	ROUTE	POST MILES TOTAL PROJECT	SHEET No.	TOTAL SHEETS
REGISTERED CIVIL ENGINEER			X	DATE	
PLANS APPROVAL DATE					
THE STATE OF CALIFORNIA OR ITS OFFICERS OR AGENTS SHALL NOT BE RESPONSIBLE FOR THE ACCURACY OR COMPLETENESS OF SCANNED COPIES OF THIS PLAN SHEET.			REGISTERED PROFESSIONAL ENGINEER No. X Exp. X CIVIL STATE OF CALIFORNIA		

LEGEND:
----- Existing Structure

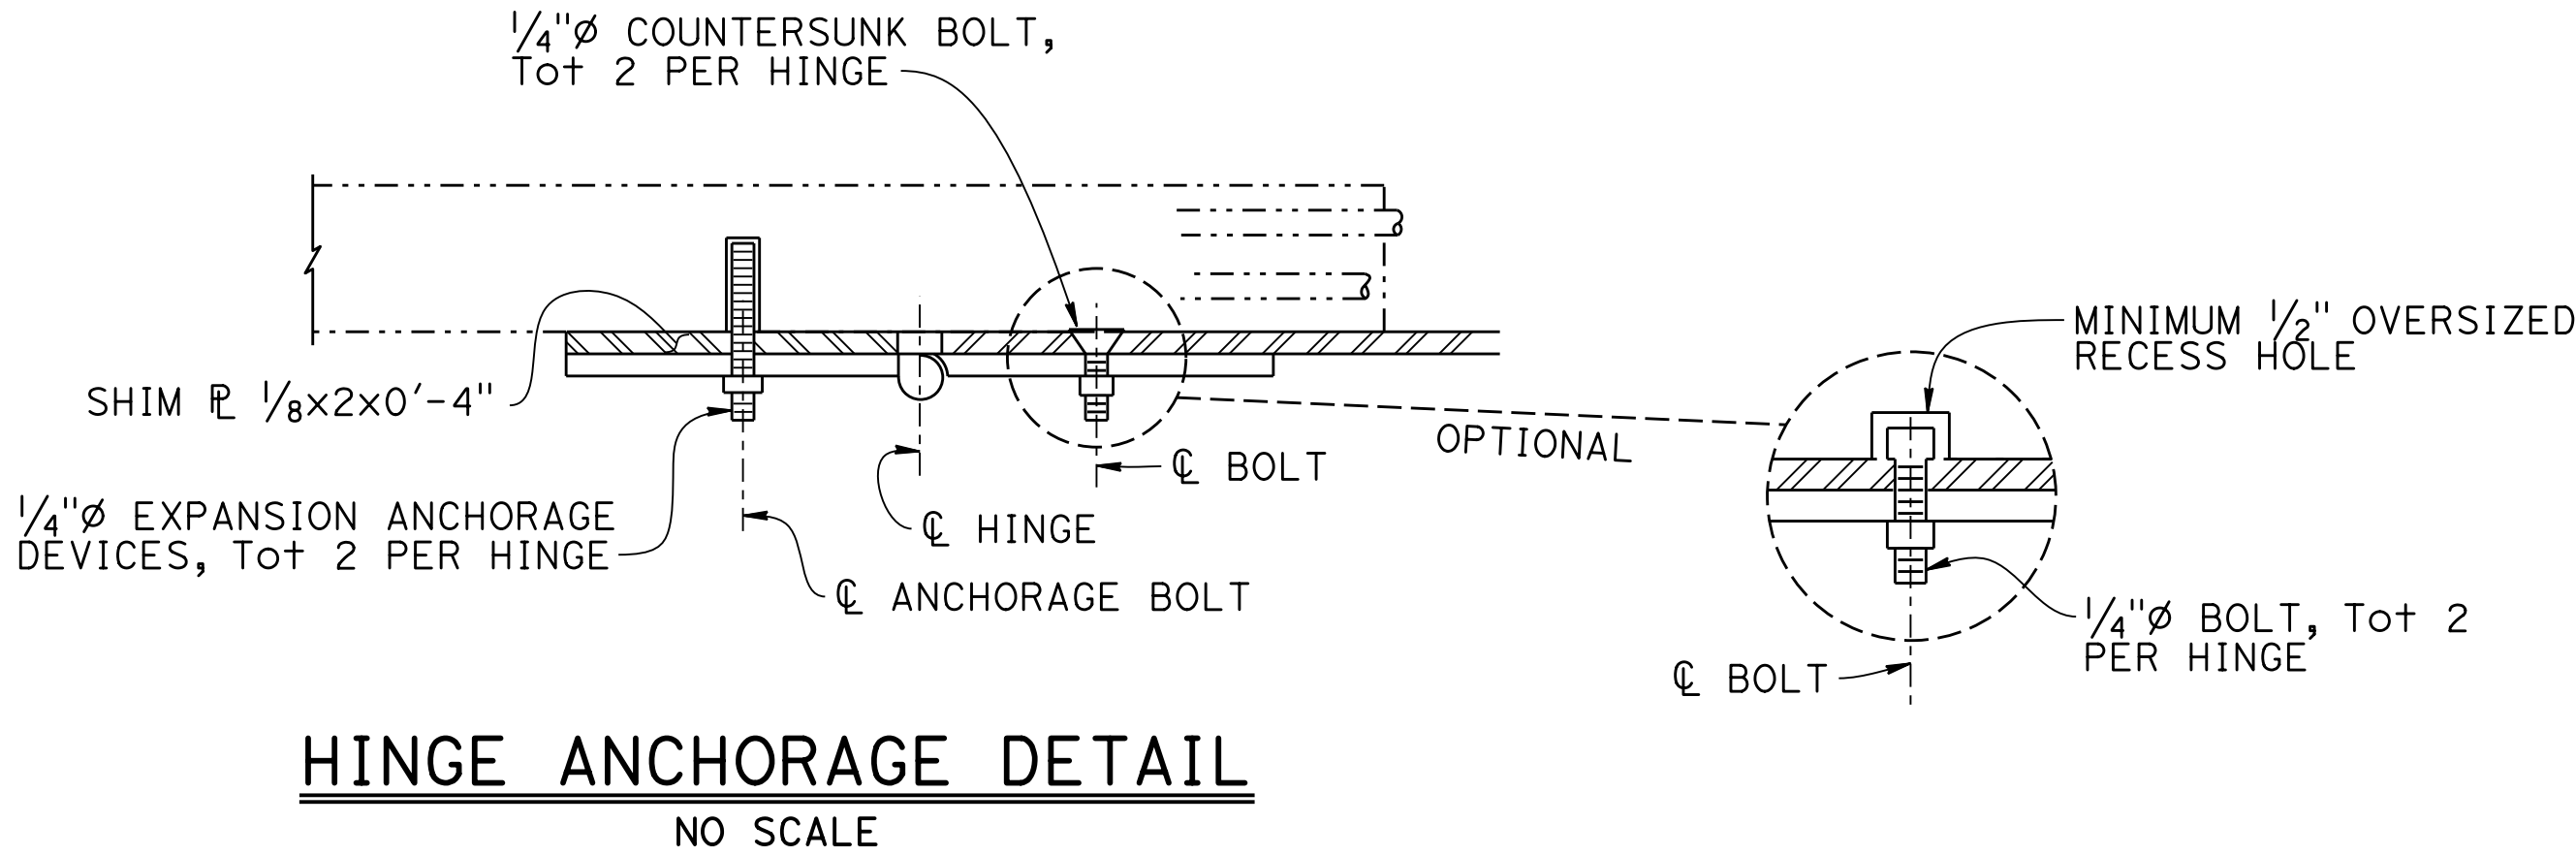

- NOTES:
1. Non-removable pin in hinge.
 2. Hinge assembly to be galvanized, brass or stainless steel.
 3. Use thread-locking system for all hinge nuts.
 4. Hinge assembly to be minimum 1/8" thick.

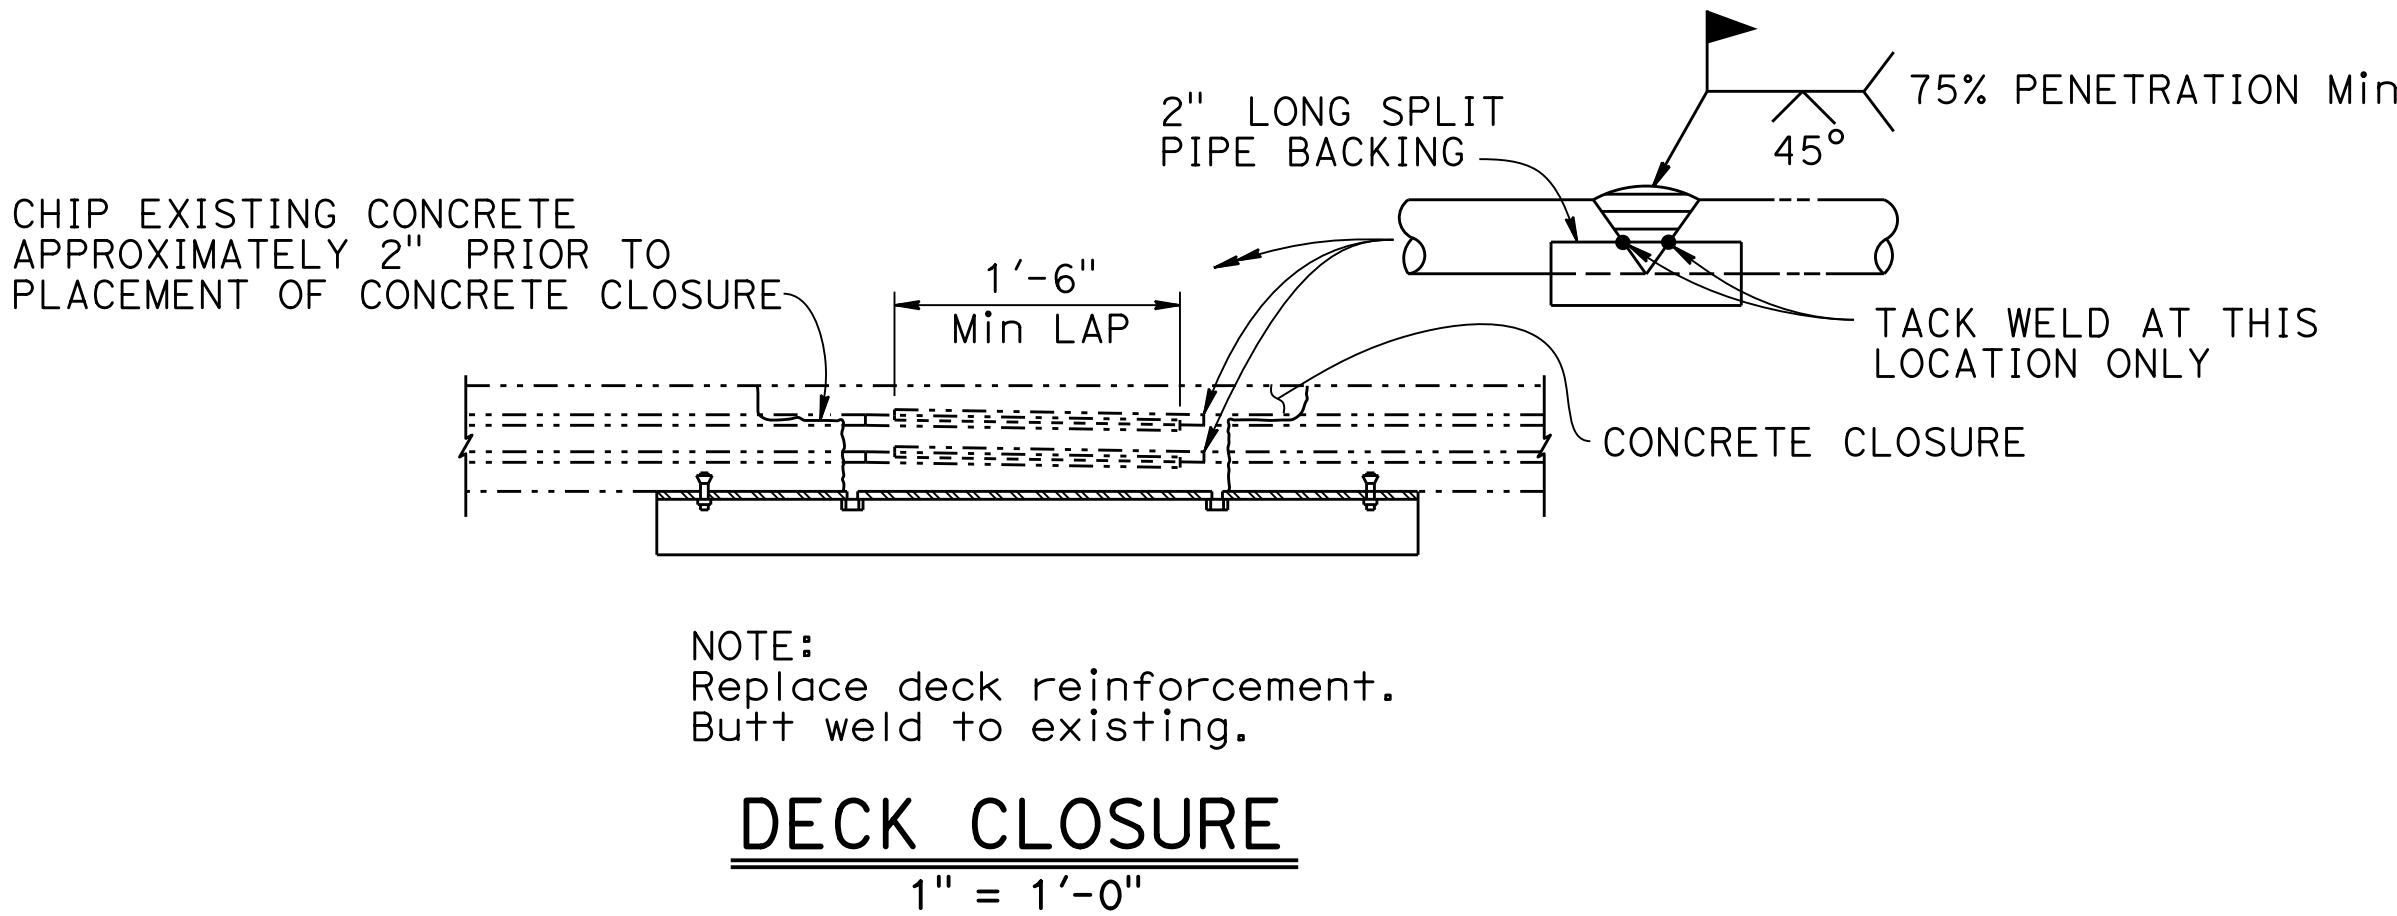

NOTE: Soffit access door opening direction to be determined by the Engineer.

SOFFIT ACCESS DOOR ASSEMBLY
NO SCALE

BRIDGE STANDARD DETAILS		DESIGN	BY	CHECKED	STATE OF CALIFORNIA DEPARTMENT OF TRANSPORTATION	DIVISION OF ENGINEERING SERVICES	BRIDGE No.	X												
xs7-110 FILE No.	AUGUST 2026 APPROVAL DATE	DETAILS	BY	CHECKED			XX-XXXX													
		QUANTITIES	BY	CHECKED			POST MILE													
			X	X			X.X													
Refer to: http://www.dot.ca.gov/hq/esc/techpubs/manual/bridgemanuals/bridge-standard-detail-sheets/index.html					DATE PLOTTED => 6-AUG-2026 FILE => xs7-110.dgn	TIME PLOTTED => 11:13 USERNAME => s148360	ORIGINAL SCALE IN INCHES FOR REDUCED PLANS	0	1	2	3	UNIT: XXXX PROJECT NUMBER & PHASE: XXXXXXXXXX1	COUNTY/ROUTE/ZONE: XXX/XXX/X CONTRACT No.: XX-XXXXX4	DISREGARD PRINTS BEARING EARLIER REVISION DATES	REVISION DATES		SHEET	OF		
															4-28-24	7-8-16	07-22-26		X	X